


— SHIPS N^{OS} 2 — — LONGITUDINAL SECTION —

SCALE 1:100

LENGTH BETWEEN PERPENDICULARS = 314.15 FEET = 95.75 METRES.
BREADTH MOULDED = 47.90 " = 14.60 "
DEPTH MOULDED = 24.36 " = 7.425 "
CLASS = 100 A.1. LLOYDS REGISTER.

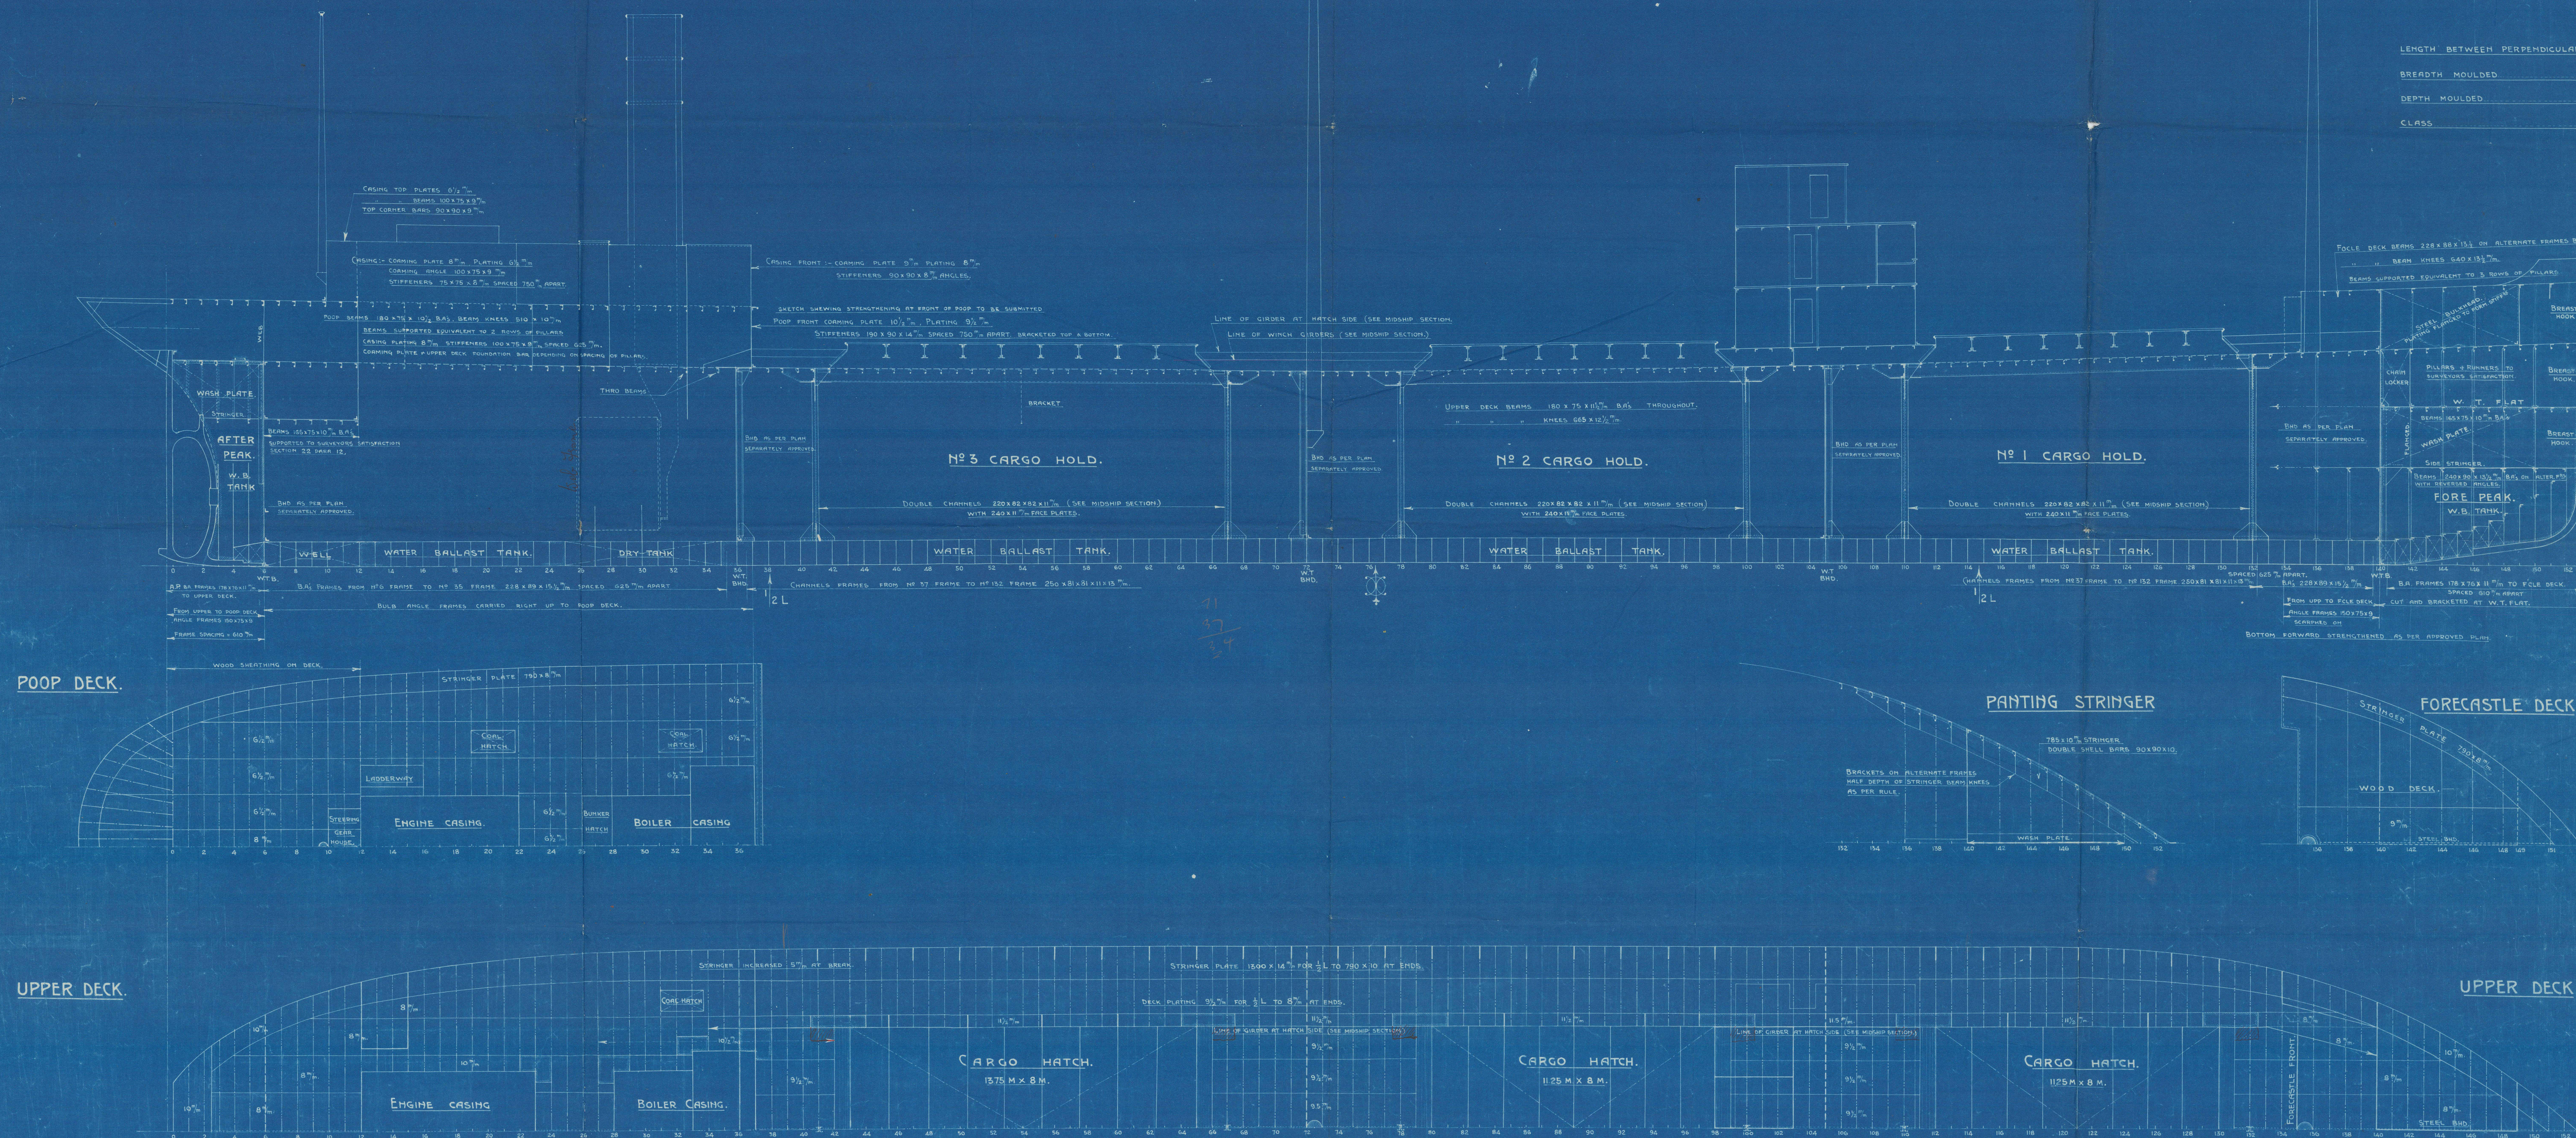

PLANO N^o 191.

10
"CONDE DE ZUBIRIA"

Profile a dicho.



© 2021

Lloyd's Register
Foundation

013945 - 013949 - 0044