

BULKHEADS				
No.	PLATING	FRAME	UPPER DECK	STIFFENING
102	10" x 20"	5/8" x 30"	5/8" x 30"	12" x 30" x 1/2" x 30"
105	10" x 20"	5/8" x 30"	5/8" x 30"	12" x 30" x 1/2" x 30"
107-108	10" x 20"	5/8" x 30"	5/8" x 30"	12" x 30" x 1/2" x 30"
84	10" x 20"	5/8" x 30"	5/8" x 30"	12" x 30" x 1/2" x 30"
61	10" x 20"	5/8" x 30"	5/8" x 30"	12" x 30" x 1/2" x 30"
37	10" x 20"	5/8" x 30"	5/8" x 30"	12" x 30" x 1/2" x 30"
5-12-18	10" x 20"	5/8" x 30"	5/8" x 30"	12" x 30" x 1/2" x 30"

PARTICULARS	
LENGTH O.P.	231'0"
BREADTH M.L.D.	40'0"
DEPTH M.L.D. (UPPER DECK)	25'0"
DEPTH M.L.D. (BRIDGE DECK)	33'0"
DEPTH M.L.D. (LOWER DECK)	17'0"
LONG. NO.	20002
TRANSVERSE NO.	72
1/2 UPPER DECK	12.15
1/2 BRIDGE DECK	10.08
TO CLASS 100A1	

*Ex Canadian Forester
Landed Shipyard No. 20
How River 1908
908*

TIDEWATER SHIPBUILDERS LTD.
SHIPBUILDERS
THREE RIVERS QUE. CANADA
LLOYDS PROFILE & DECK PLANS
HULL No. 705
Scale: 1" = 10'0"

Josina
(ex "ex Canadian Forester")

Lidewater Shipbuilders Ltd
Three Rivers P.A.

S/S. H. 8

Profile & Deck plans.

Mt. H. Rpt. H. 1887


7/5 458

013950-013960-0101



© 2021

Lloyd's Register
Foundation

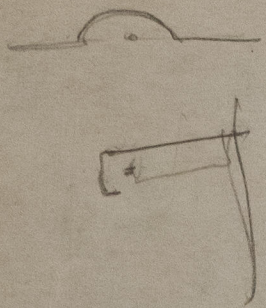

013950 - 013960 - 0101



© 2021

Lloyd's Register
Foundation