

YARD N<sup>o</sup> 485





STERNPOSTS & RUDDERS: 2 OFF. 1 RIGHT & 1 LEFT.

SCALE: ONE INCH = ONE FOOT.

T.S.S. 160'0" x 52'0" x 12'0"

SPEED ABOUT 7 KNOTS.

FORGED IRON

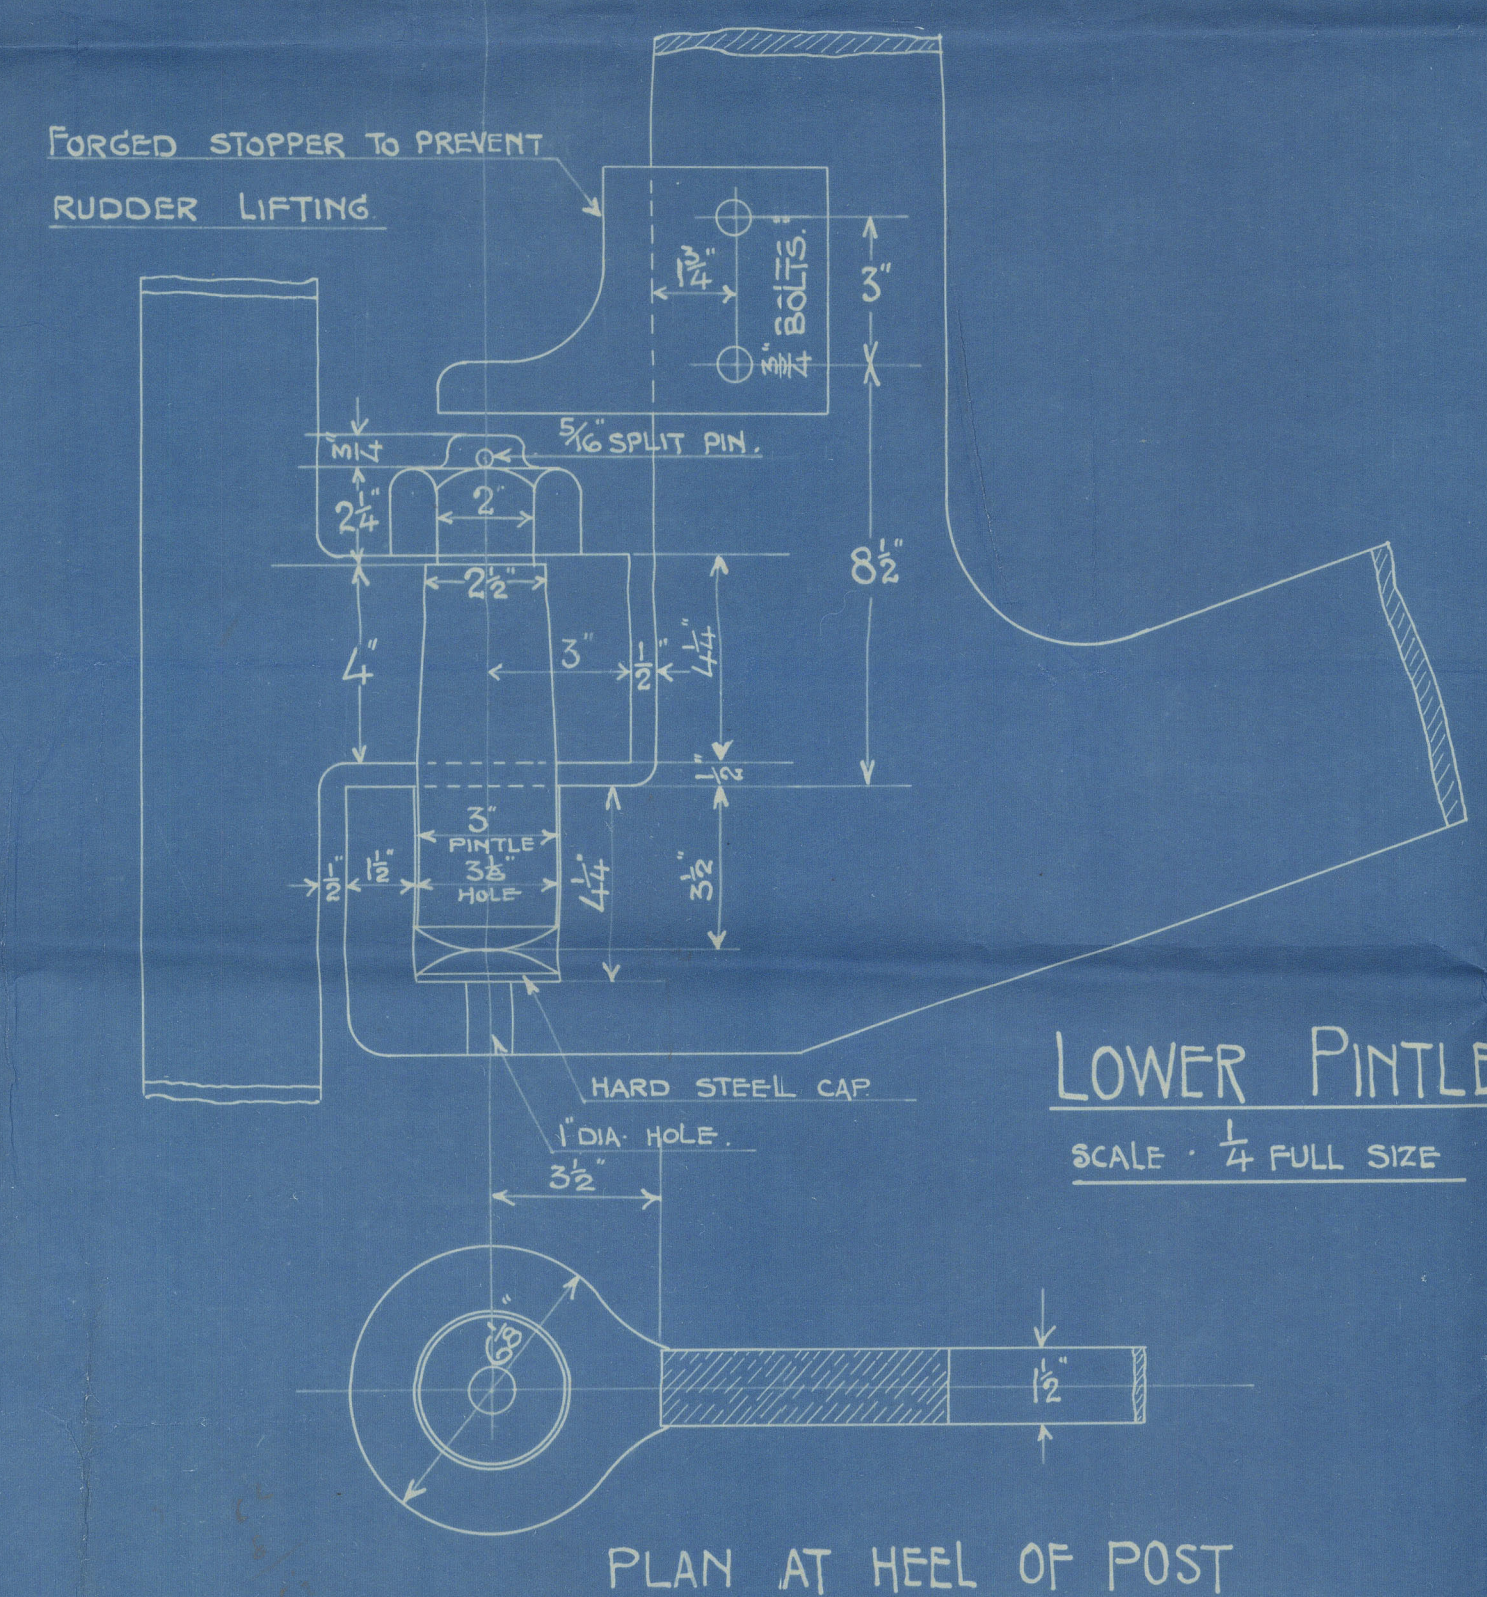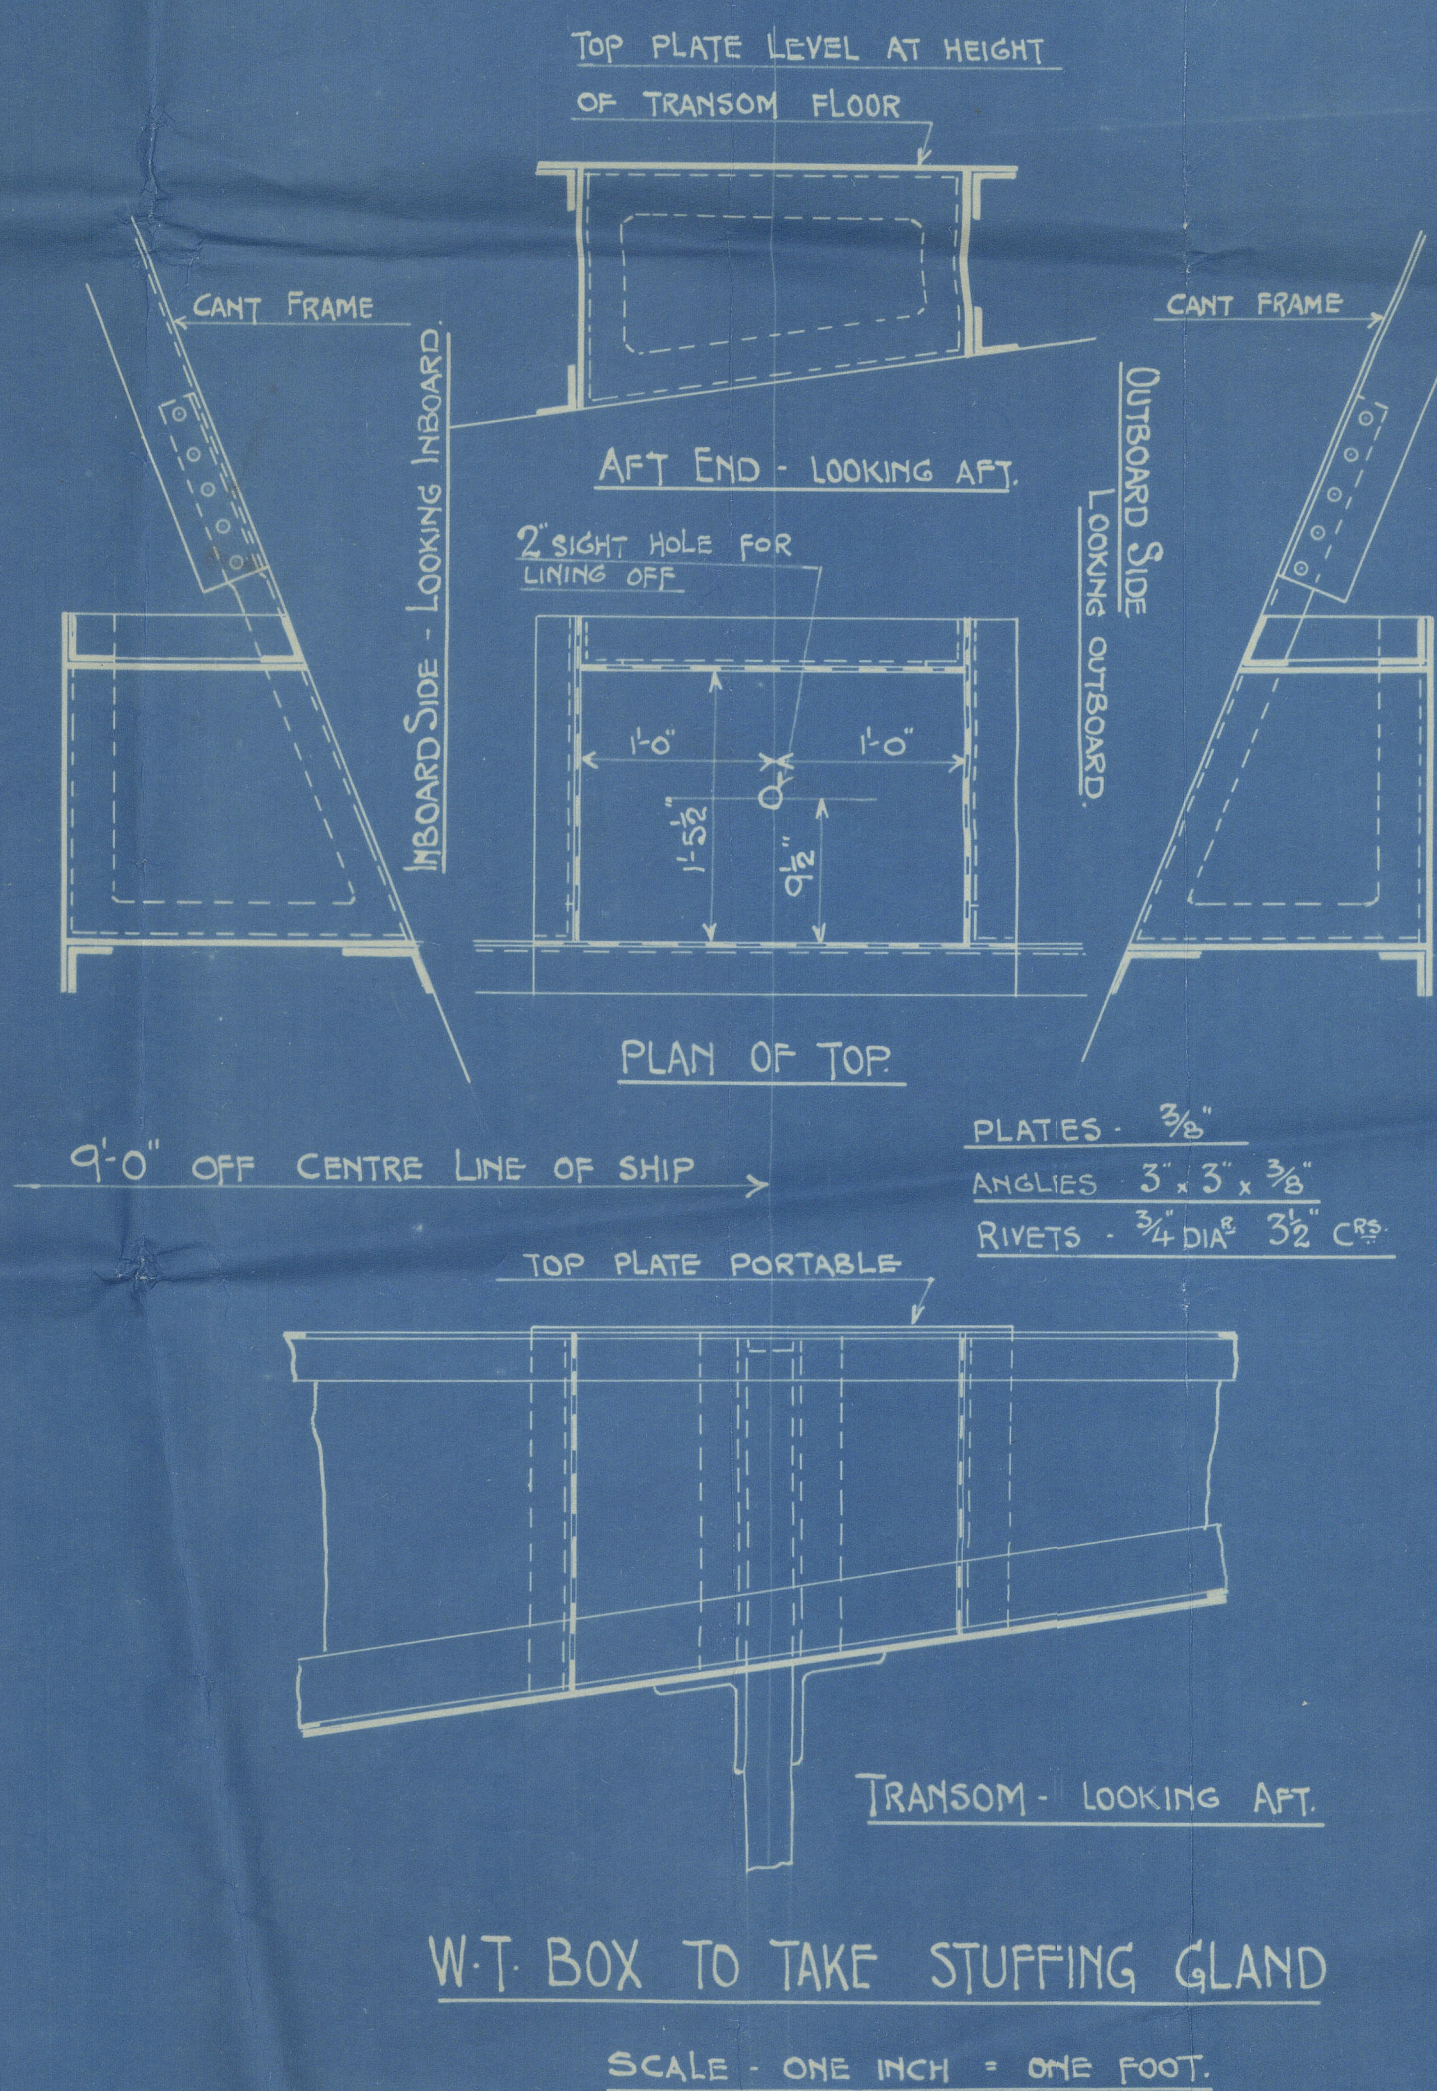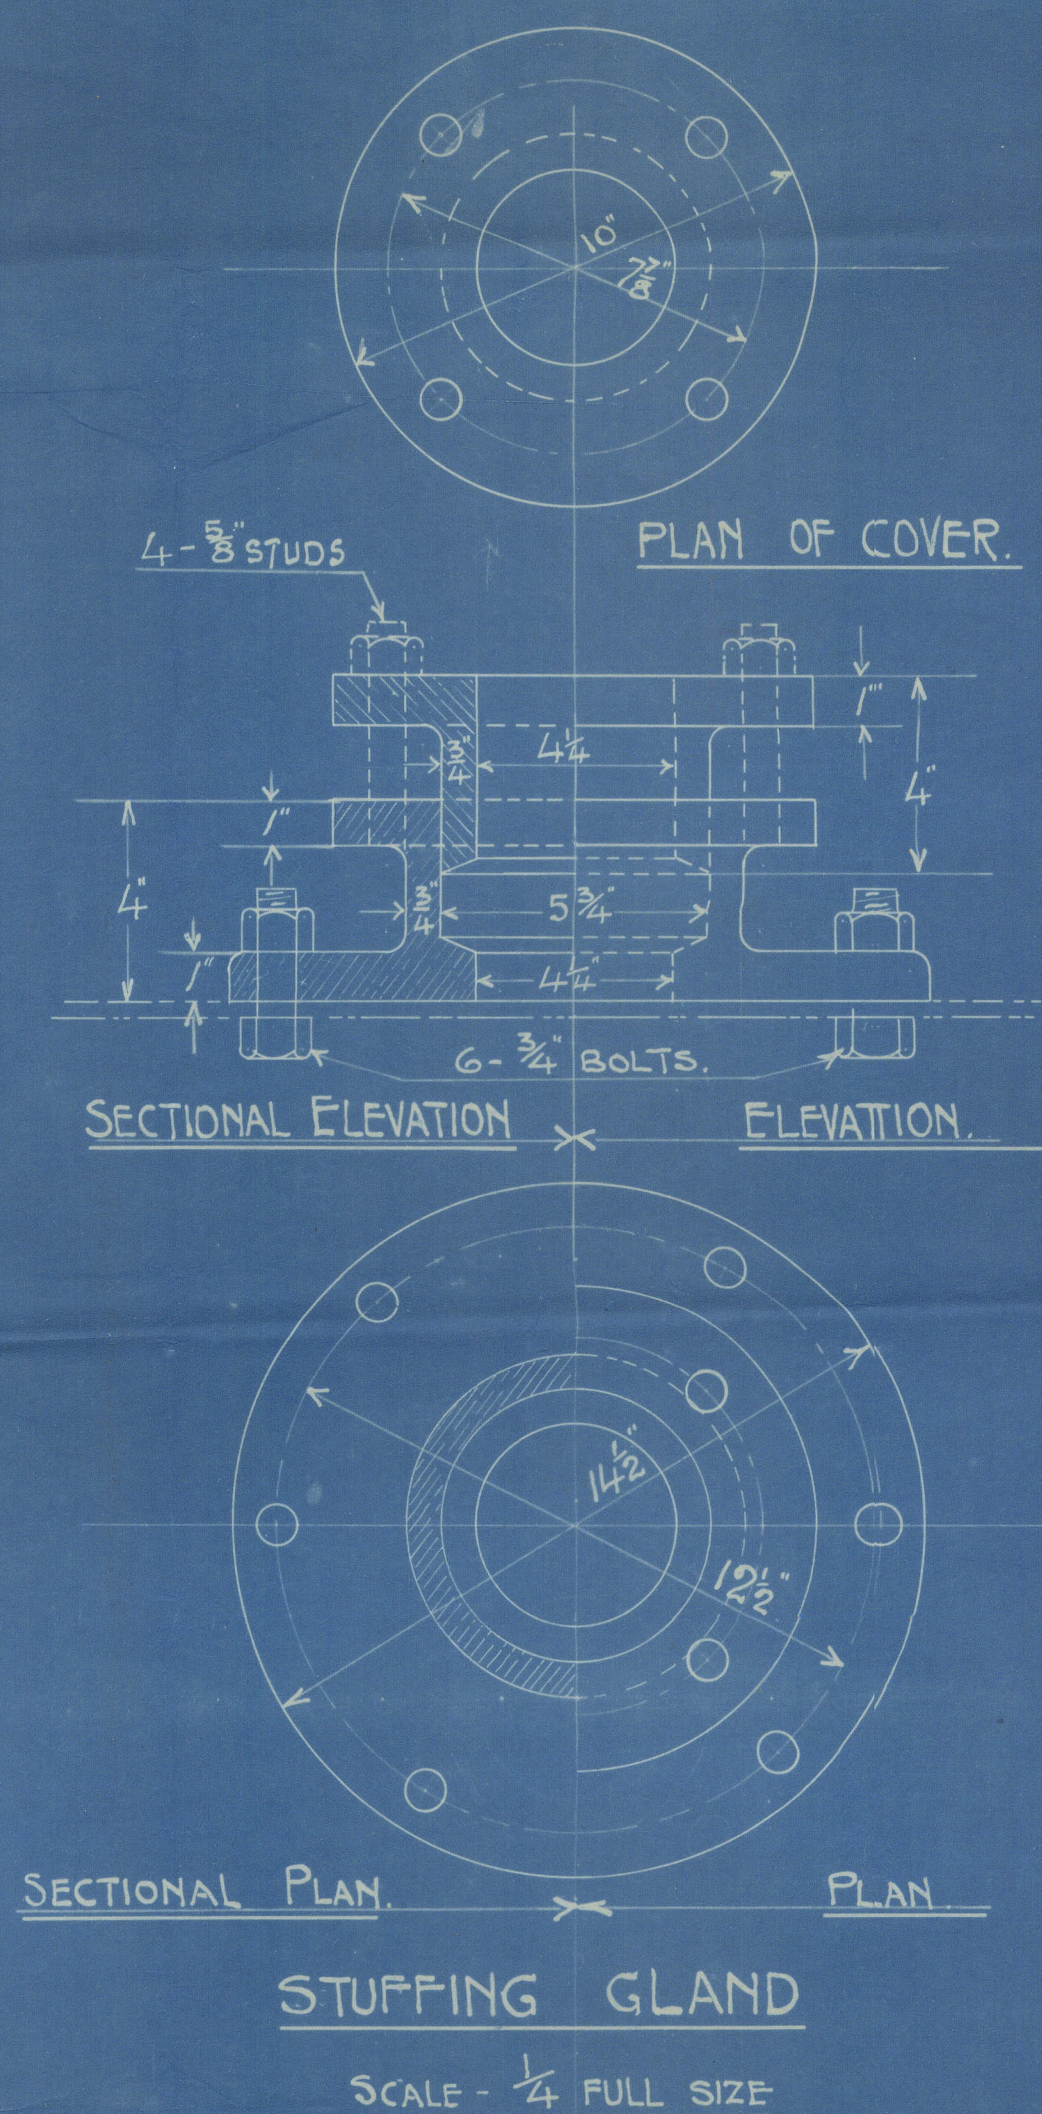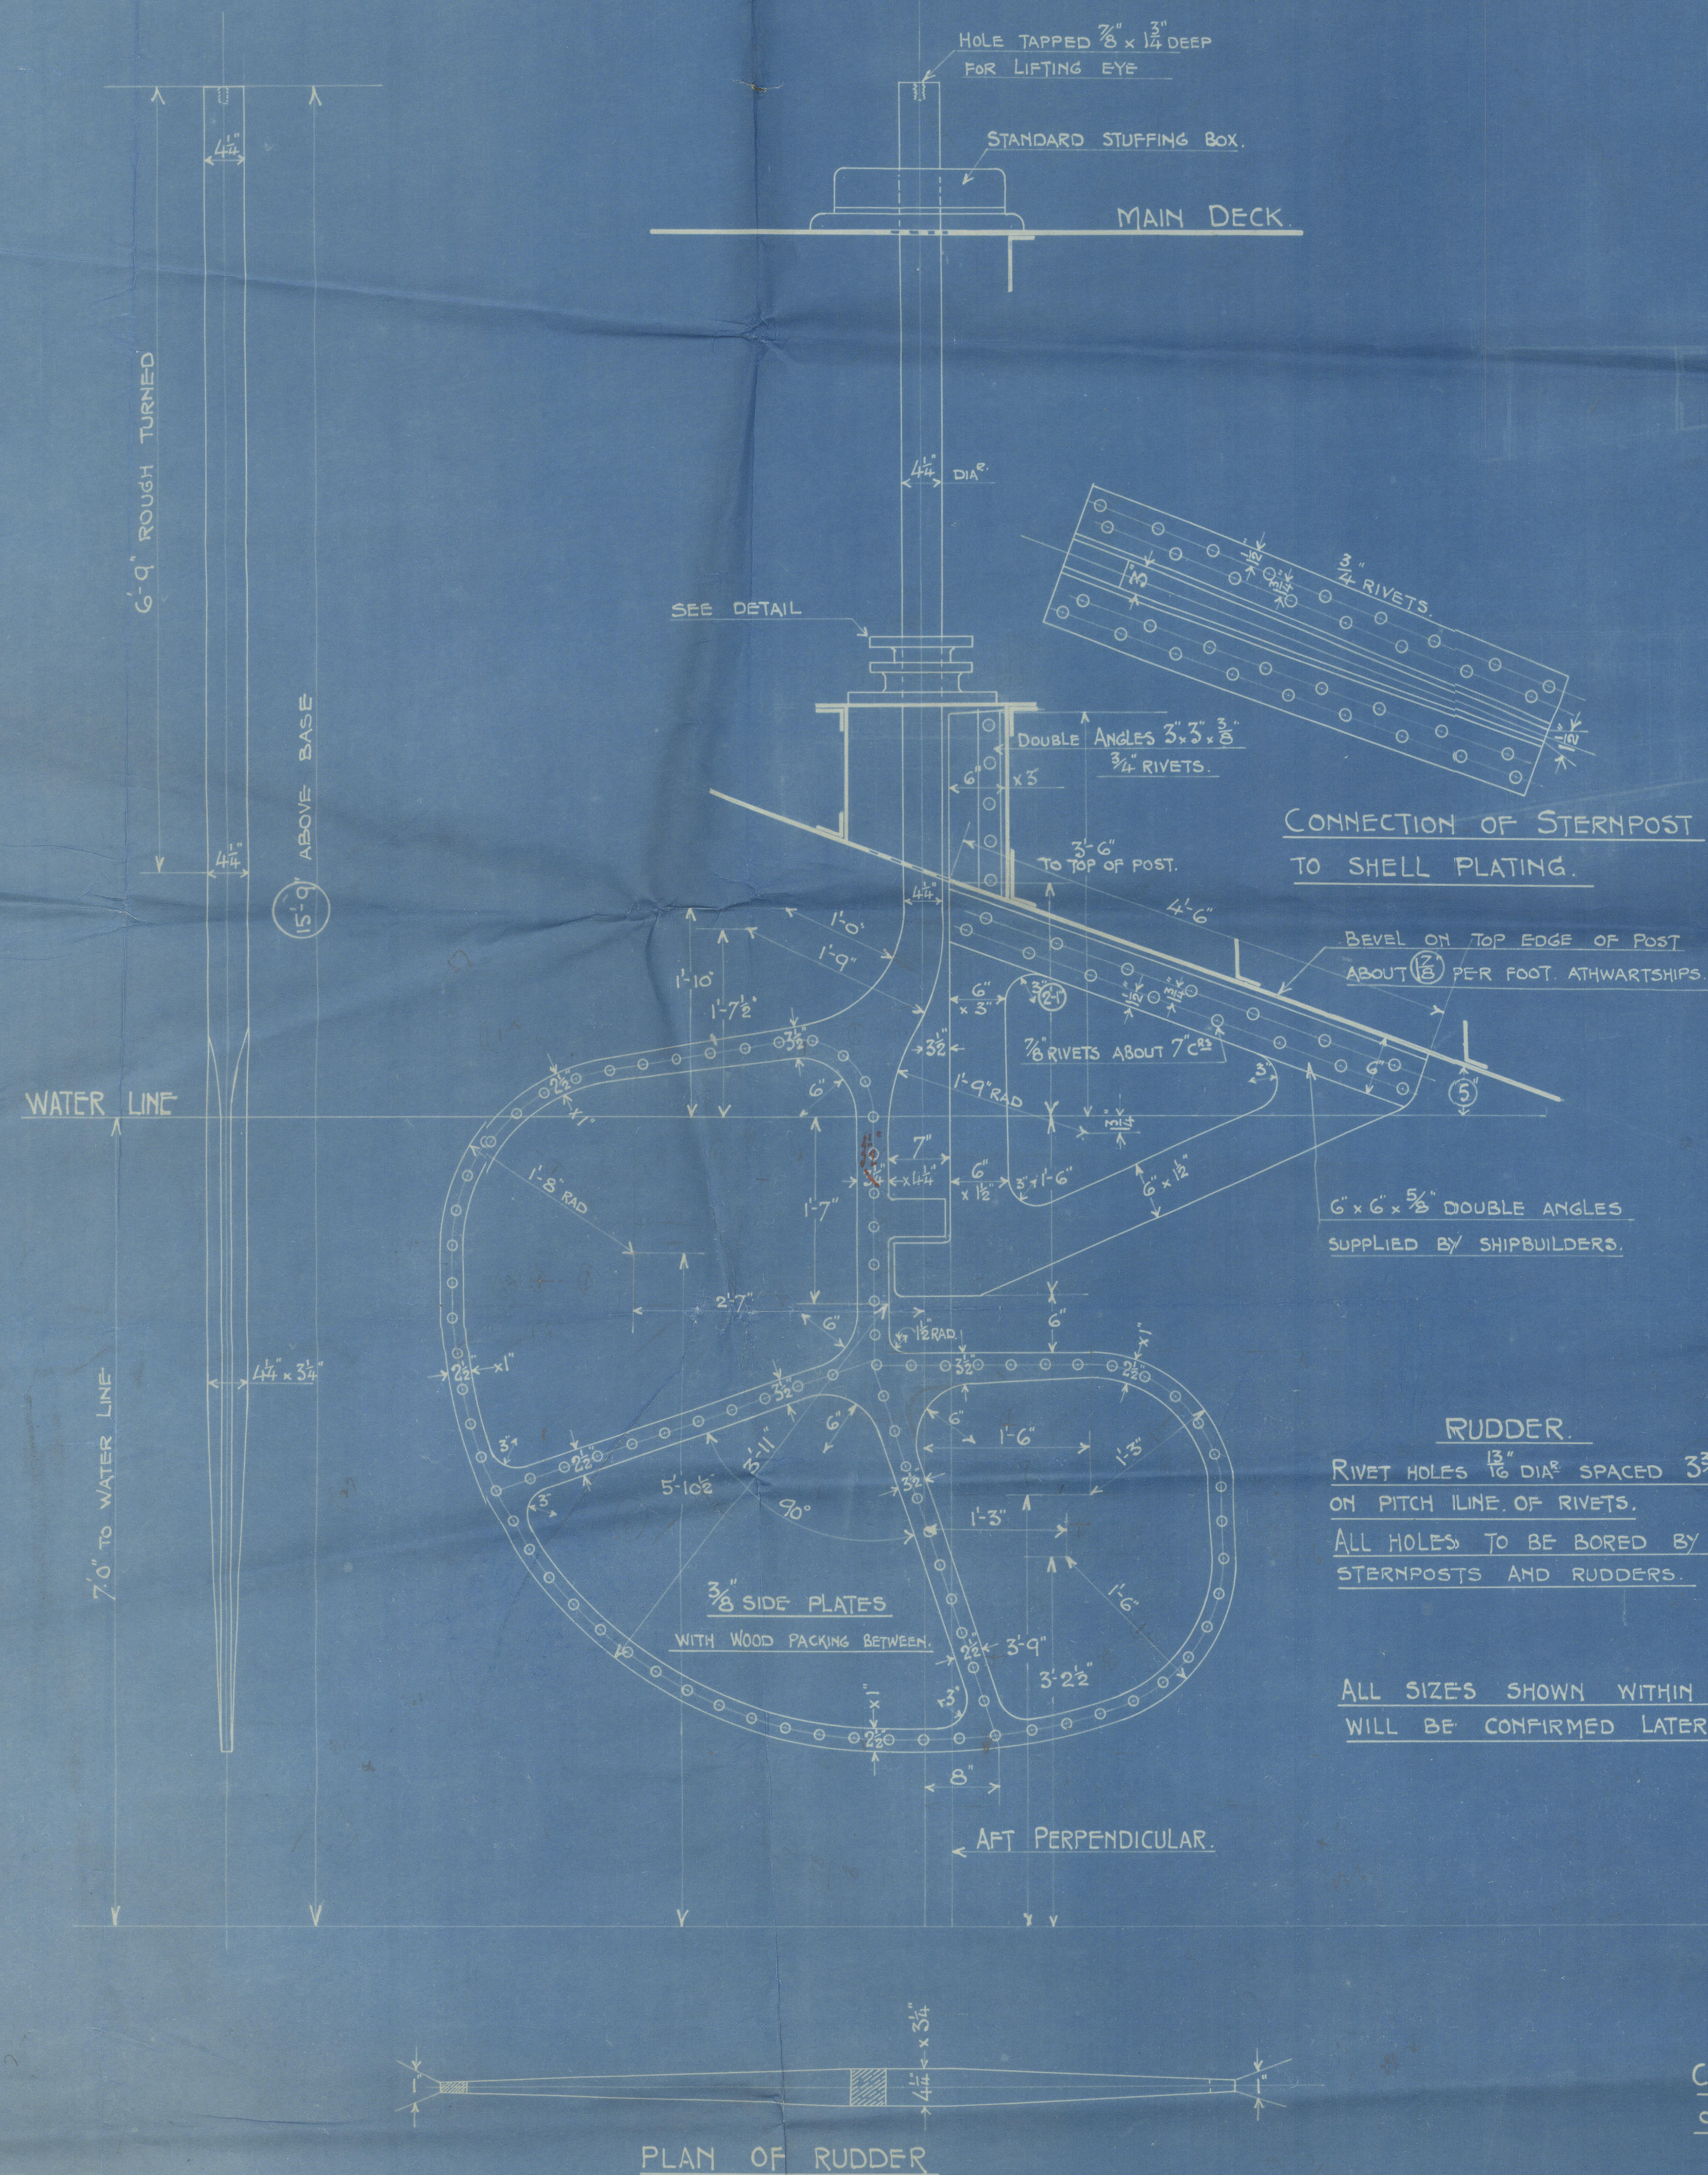

APPROVED for 485  
LLOYD'S REGISTER OF SHIPPING  
MANAGEMENT  
DATE 8.9.25

486



S.S. No. 485  
PLAN No. 485  
DRAWN BY  
TRADED BY  
EXAMINED



J. H.

485

Stempost & Rudders

0143

014135-014197-0143

Hemming & Ferguson  
Stemposts & Rudders

No 485

"RAPAKI"

GLASGOW REPORT No. 45573

No 486:-

"HIKITIA." \*

GLASGOW REPORT No. 46003



© 2021

Lloyd's Register  
Foundation