

FLY TO PROFILE & DECKS.

SHIP NO 338.

APPROXIMATE

4-11-29

NO 1346

ARRANGEMENT OF FLOORS AT

ART FLD NO 1 -


FORE - 1 - NO 1 - 11 - FRG. 58-62 INCL

SCALE $\frac{1}{2}" = 1 \text{ FOOT.}$

ALL $\frac{3}{4}"$ RIVETS.

KEELSON 7'-6" OFF C.P.G.S.

B.H. Side stringer?

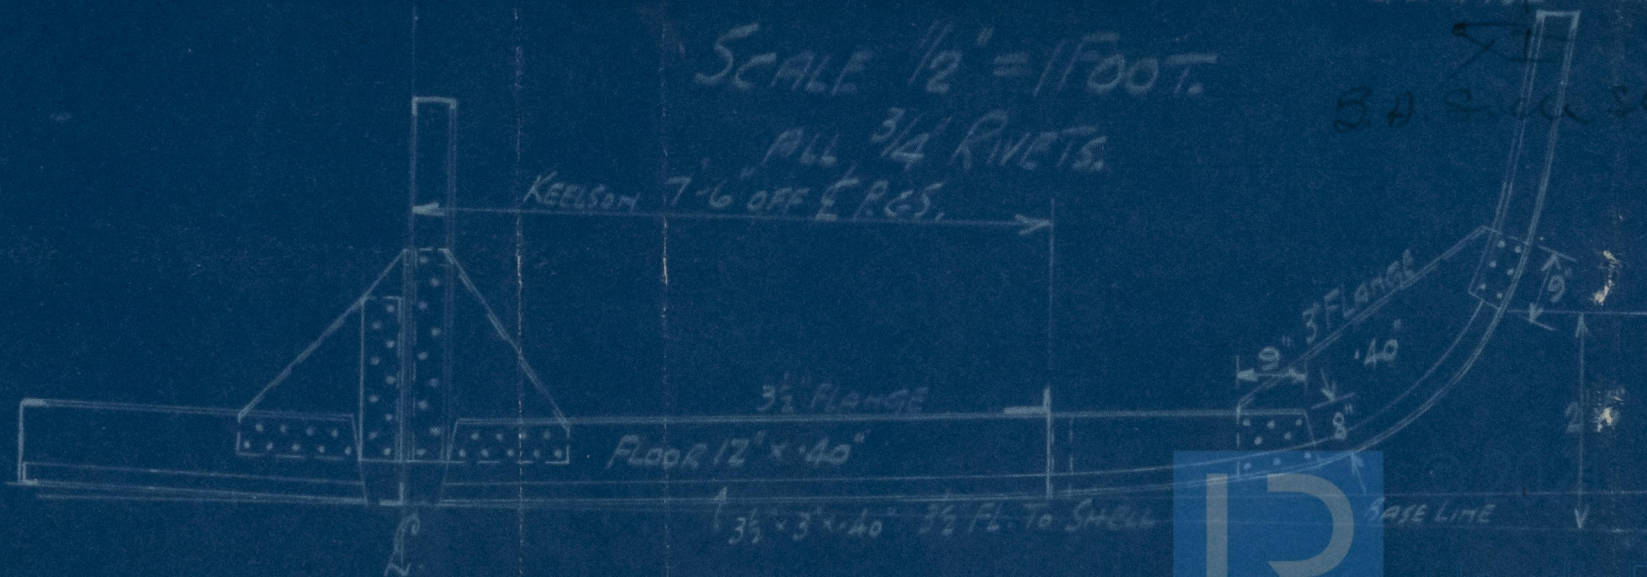

Lloyd's Register
Foundation