



—M/S. VULCANIA—

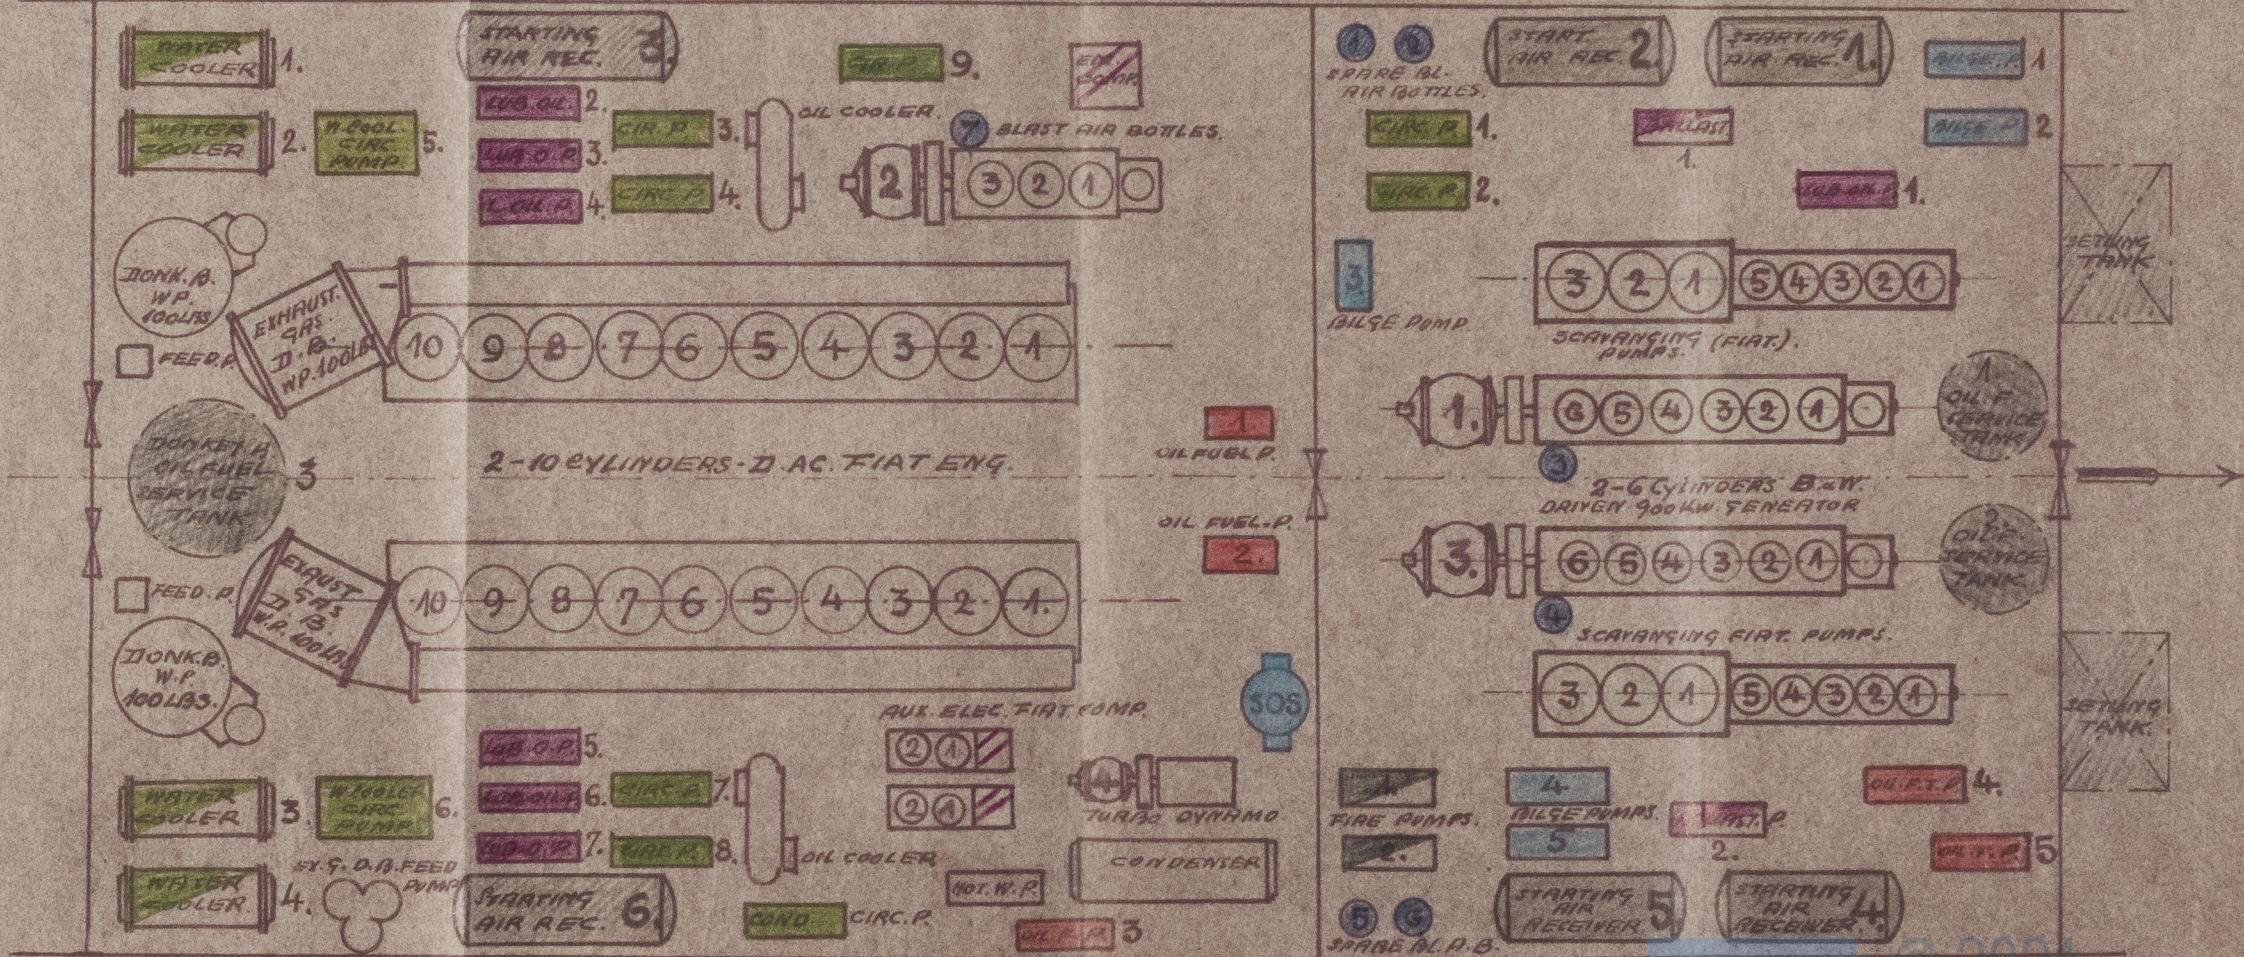

BLAST AIR BOTTLES — W.P.  $75 \text{ kg/cm}^2$   
STARTING AIR RECEIVERS — W.P.  $25 \text{ kg/cm}^2$

DECK-A

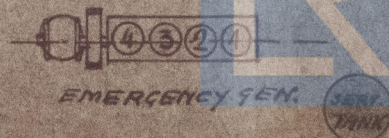

© 2021  
Lloyd's Register  
Foundation

TRIESTE - 11/1937. *Sp. m. 1937*