
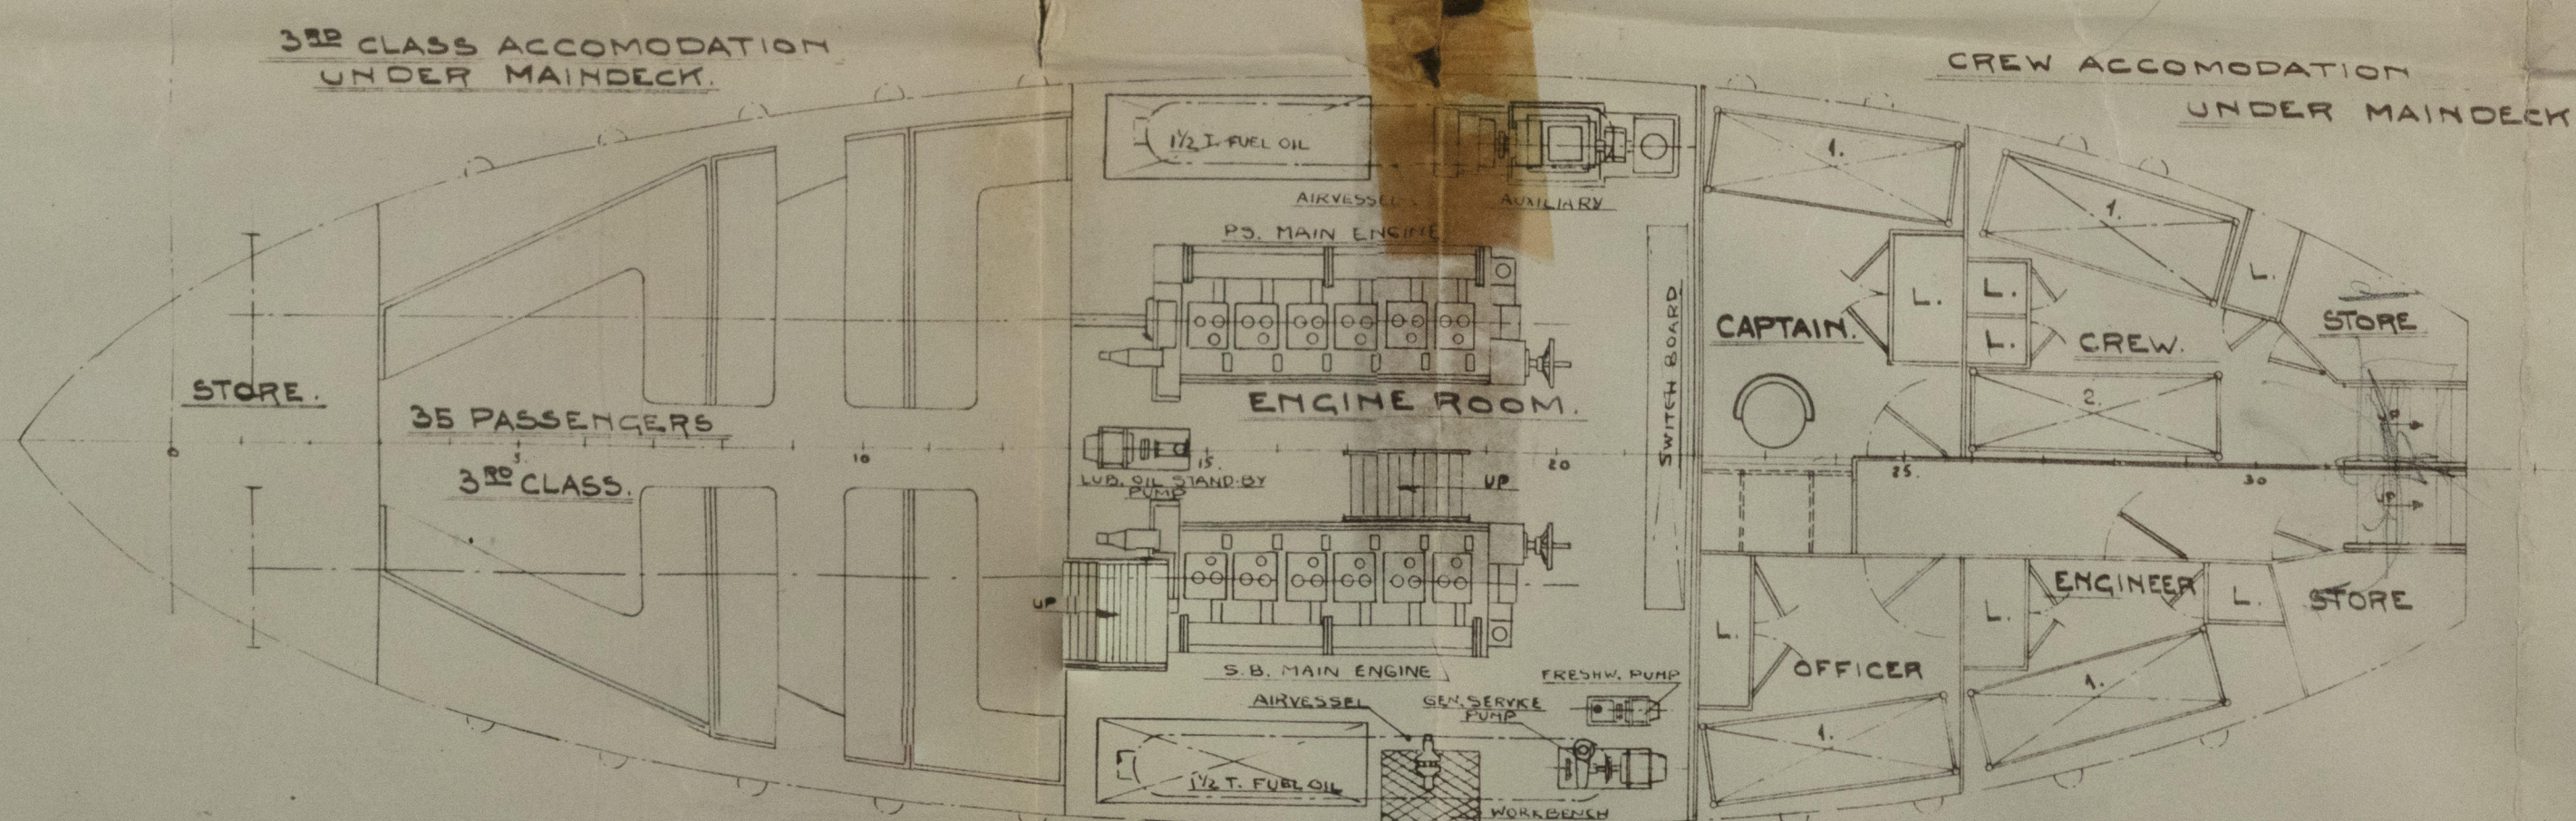
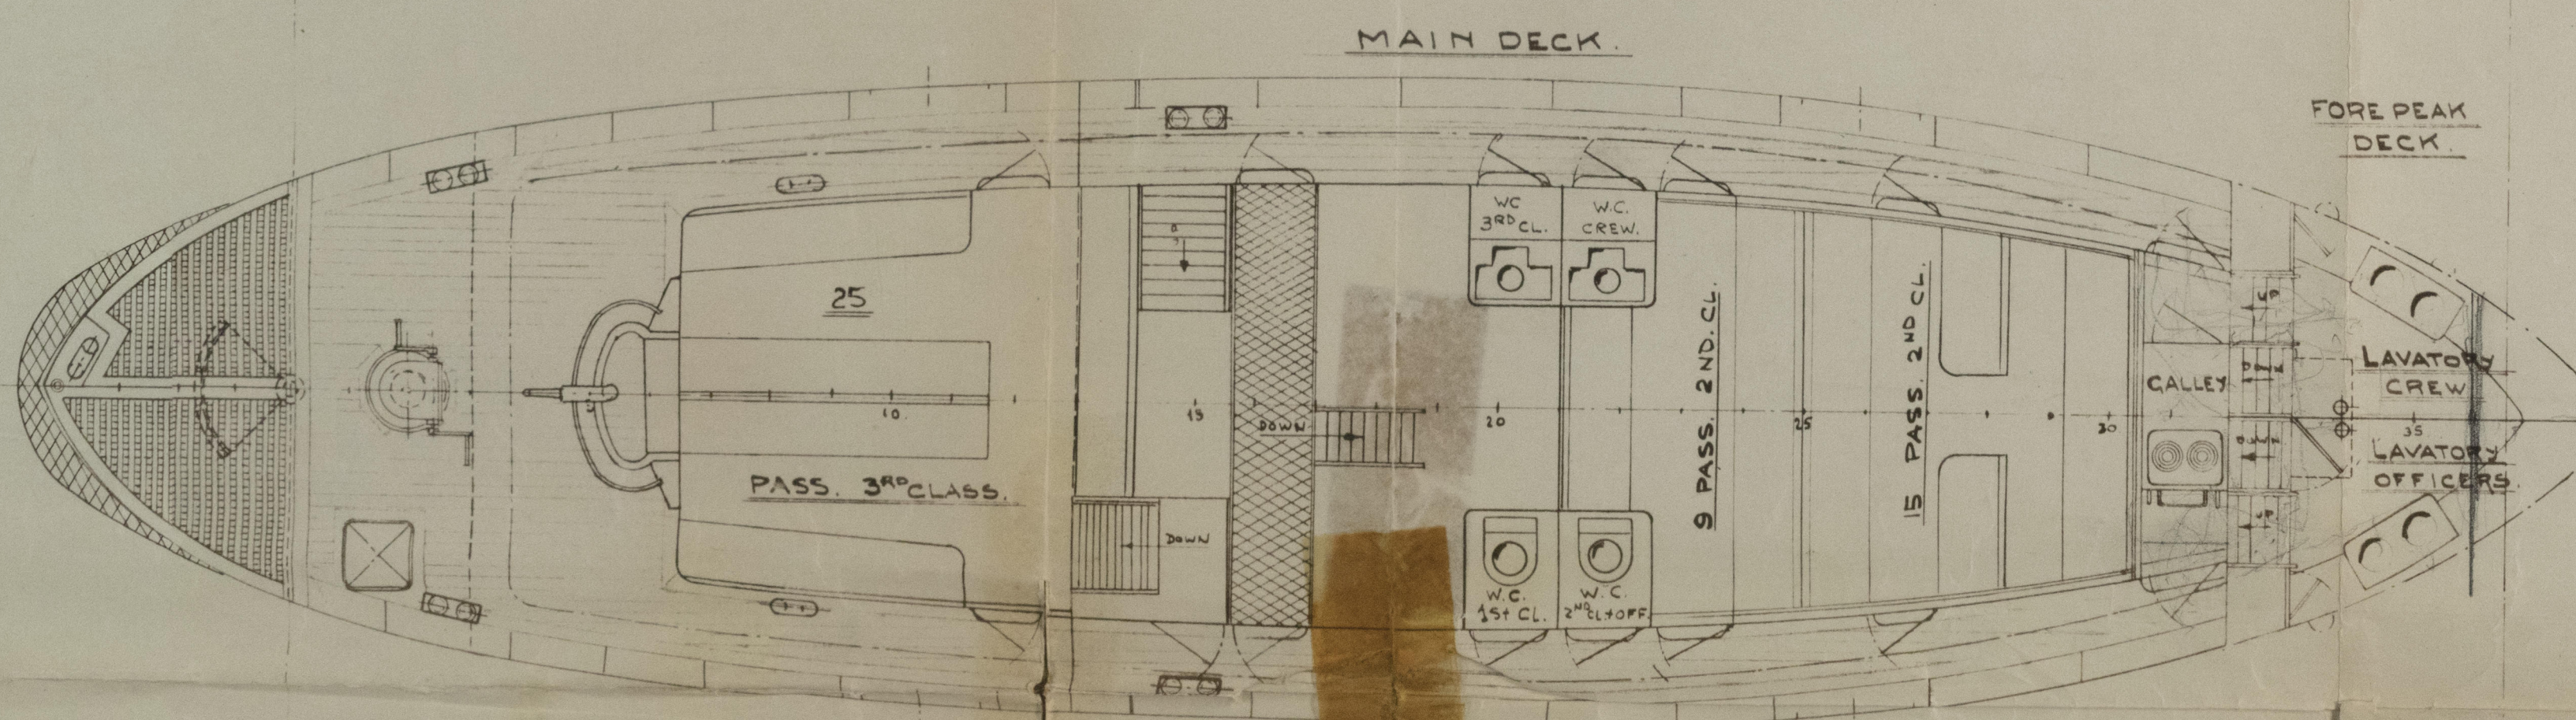
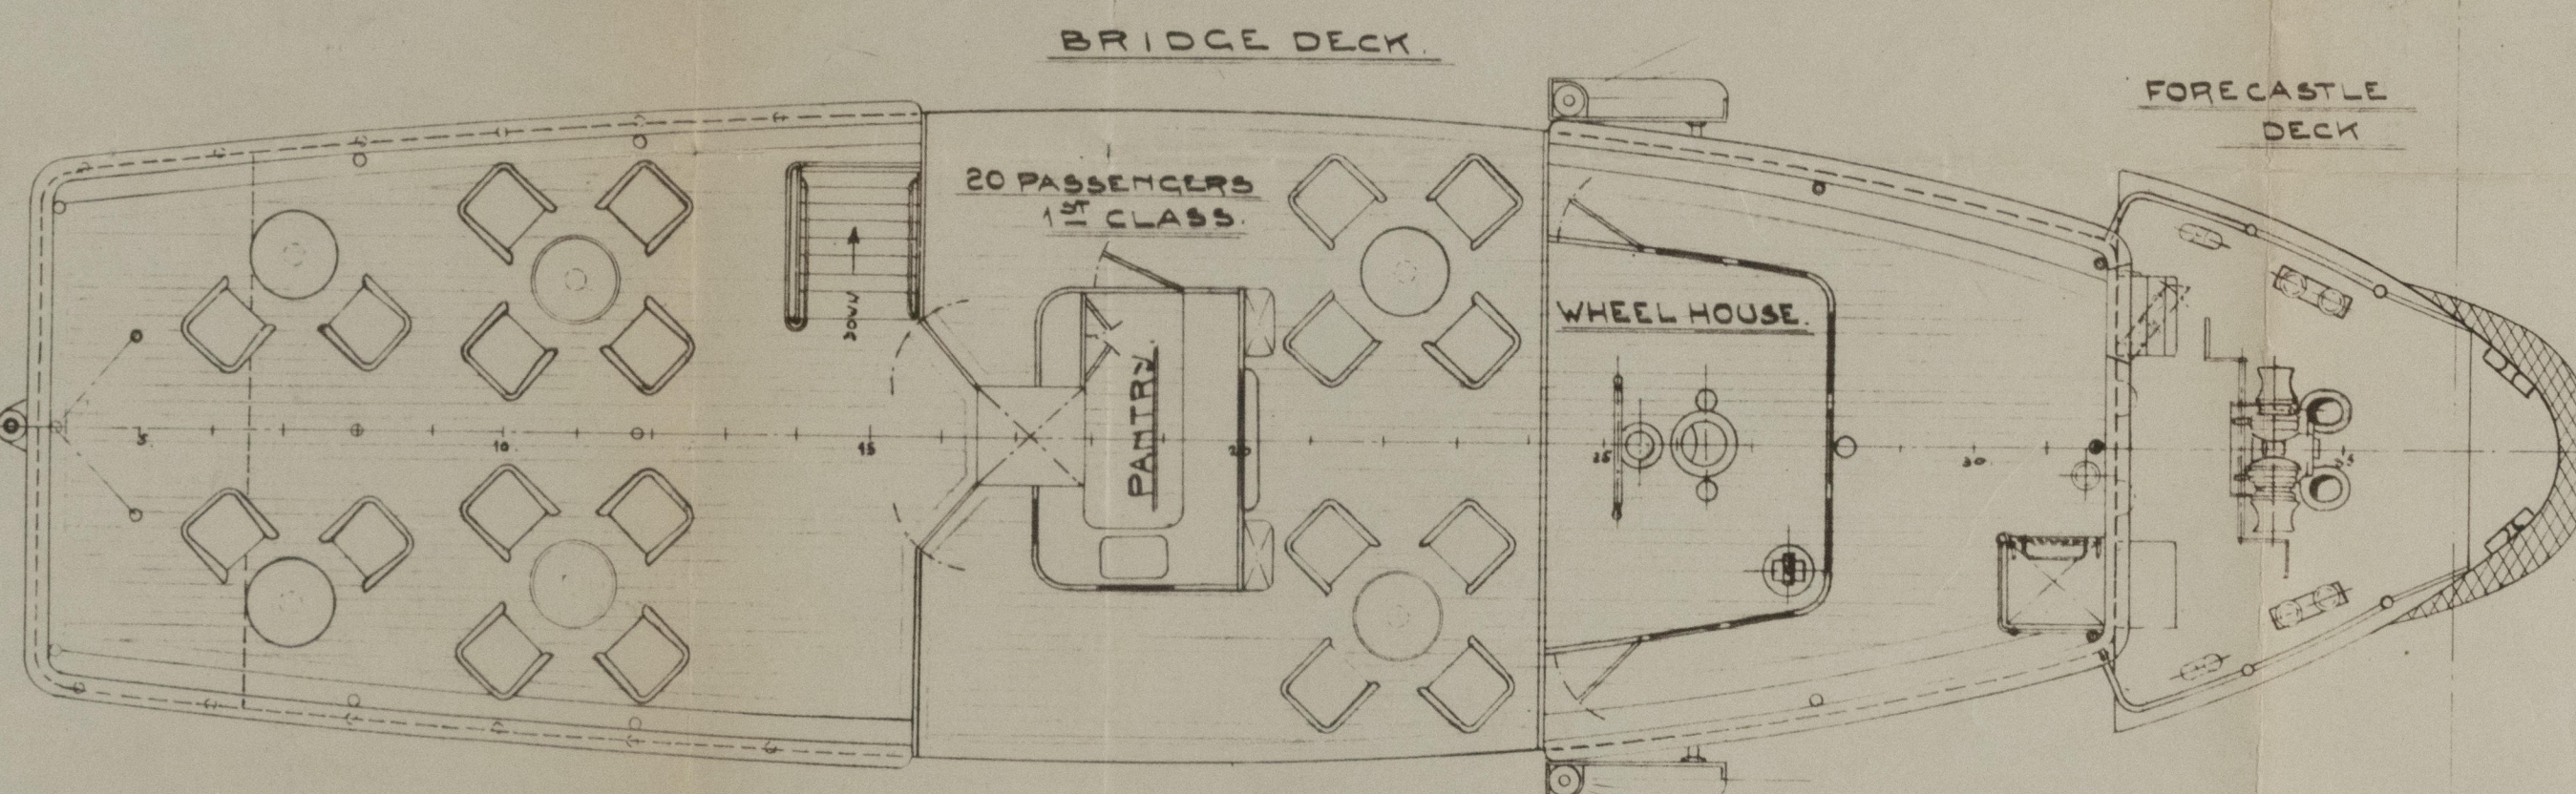


PASSENGER FERRY & TUGBOAT.

SCALE 1:50.

LENGTH O.A. 22.40 M.
 LENGTH BETW. P.P. 19. — — —
 BREADTH MOULDED 5.60 — — —
 DEPTH MOULDED 2.50 — — —
 DRAFT 1.65 — — —
 ENGINES ABT. 2 x 250 BHP. 500 REVS.

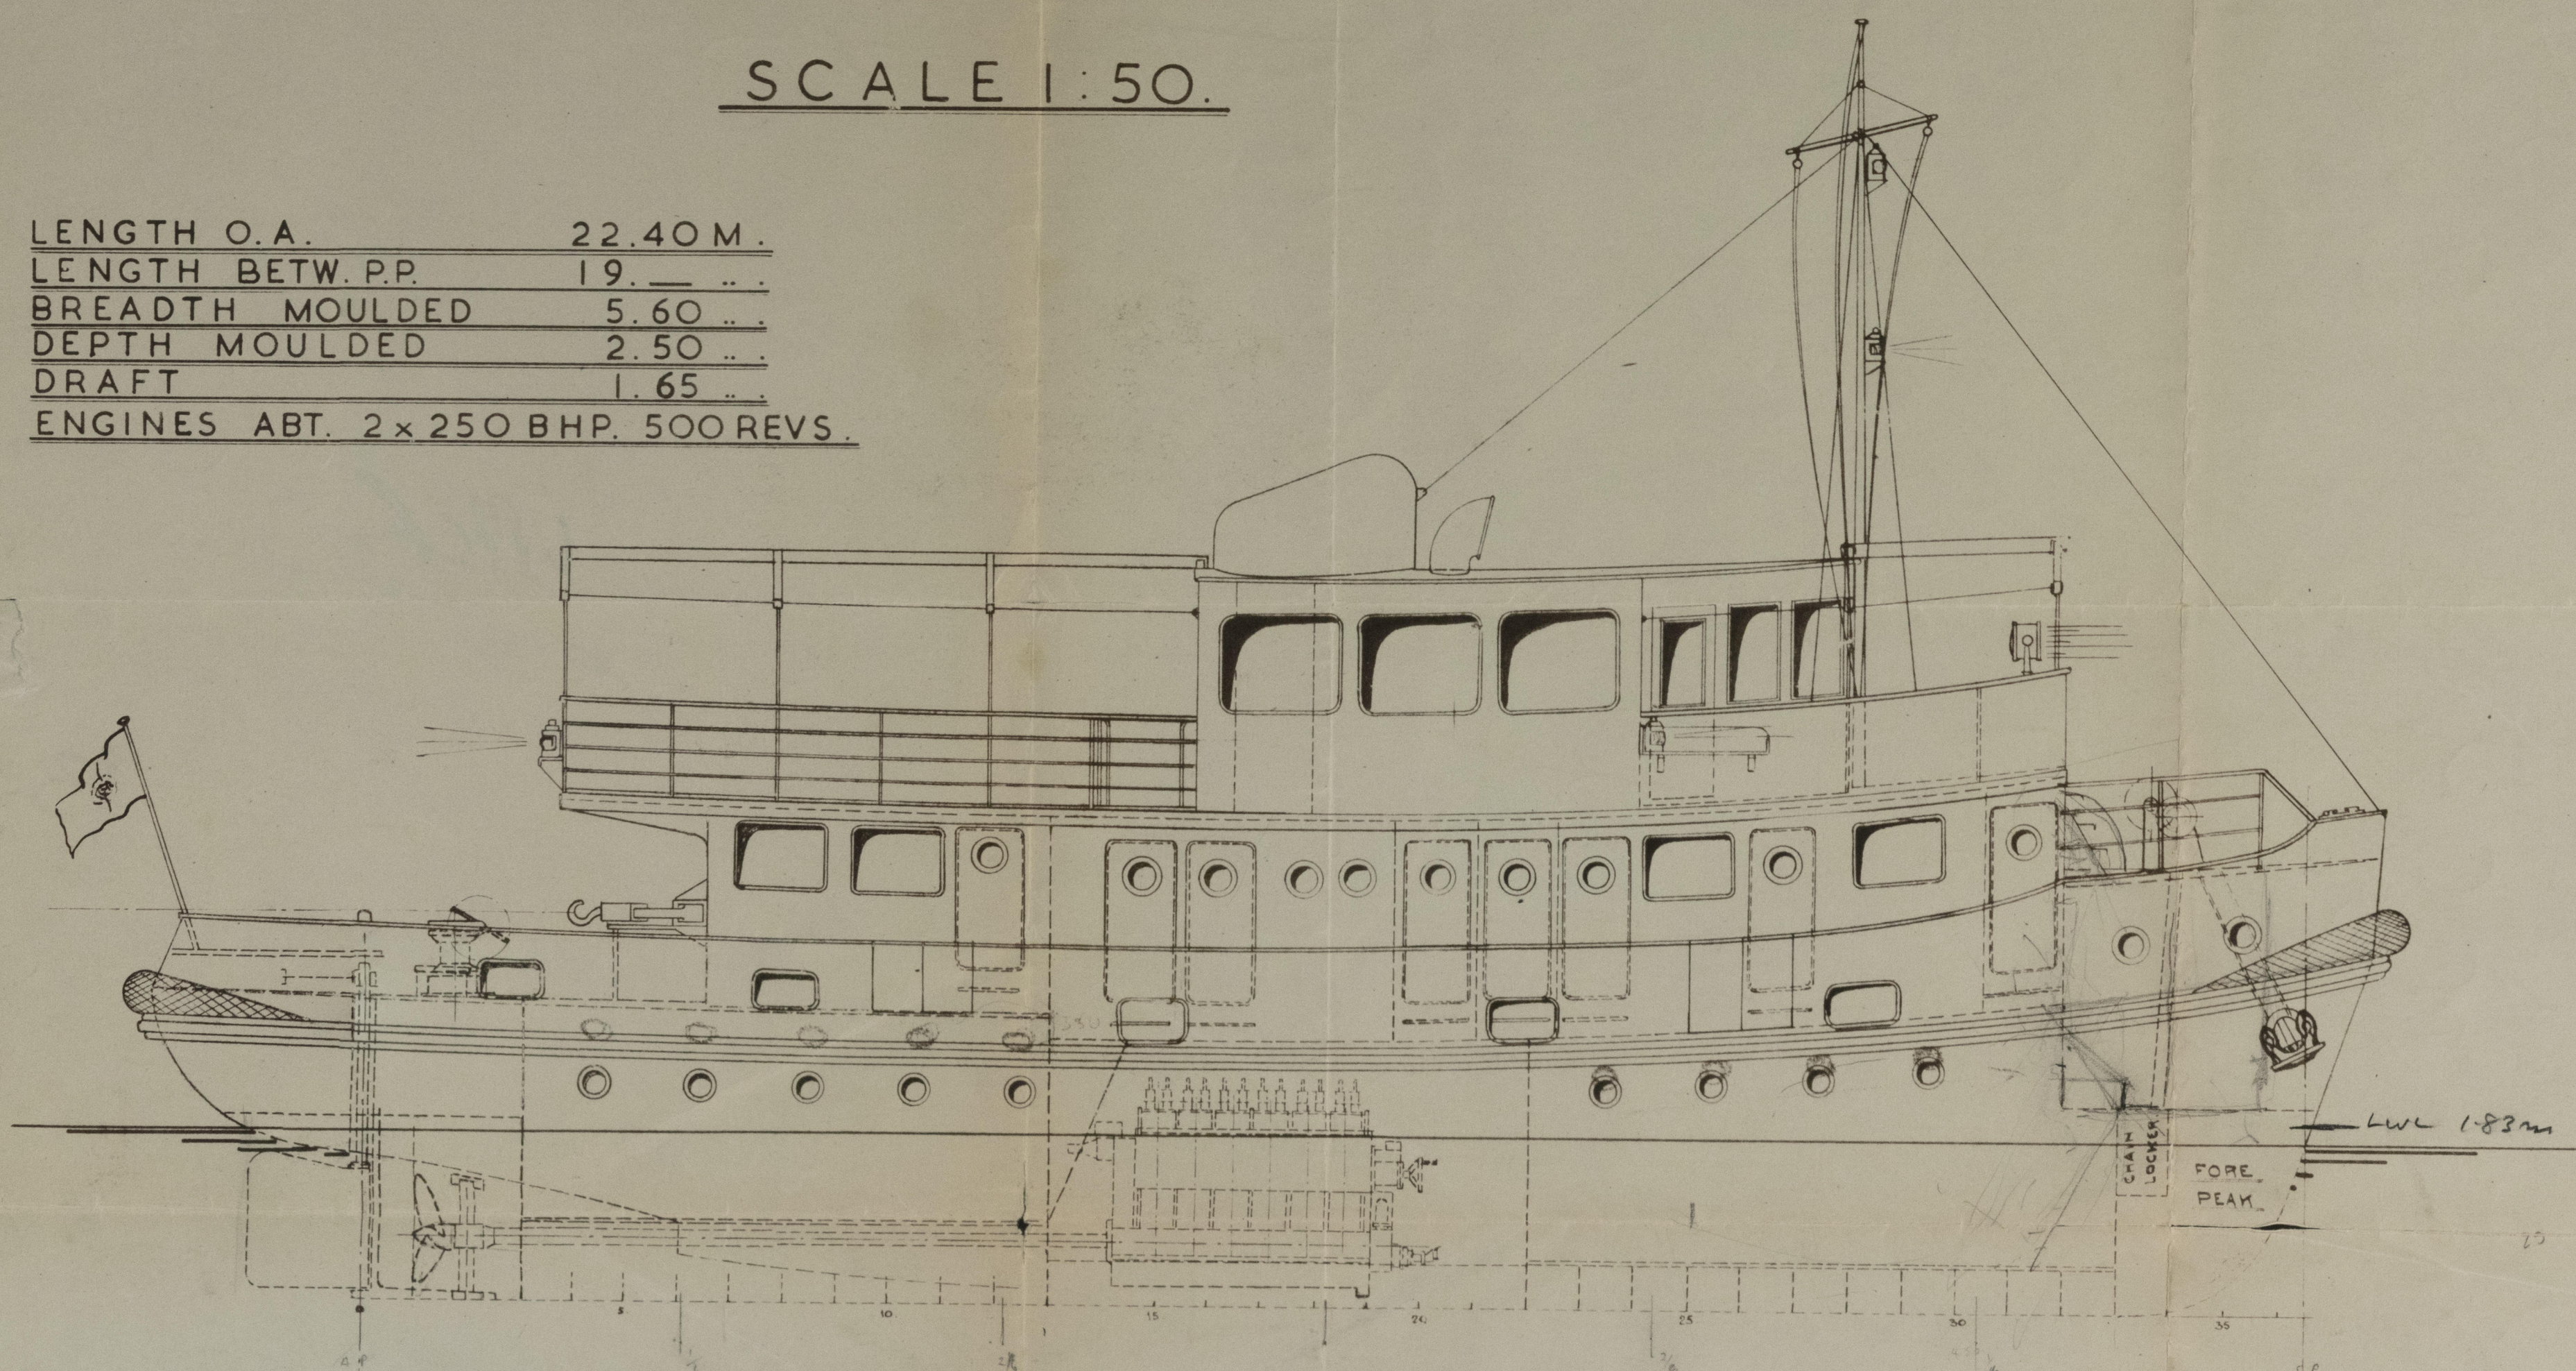

INGENIEURSBUREAU VLIEGER AMSTERDAM.

AMST. II-3-49.

AMENDED OCT. '49

RECORDS DEPT.
LONDON

1

X

NIASSA

014364-014371-0259

UPPER

RECORDS DEPT
LONDON


13

ARNHEMSCHE SCHEEPS

YARD NO 354

GENERAL ARRGT.

30

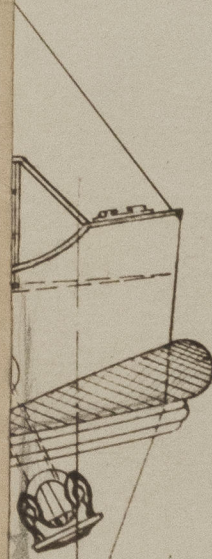

1.01

LWL 1.83m

1.14

1368

GENERAL ARRANGEMENT

YARD No 354

ARNHEMSCHE STOOMSLEEPHULLING N.V.

0259



© 2021

Lloyd's Register
Foundation