


- PARTICULARS.

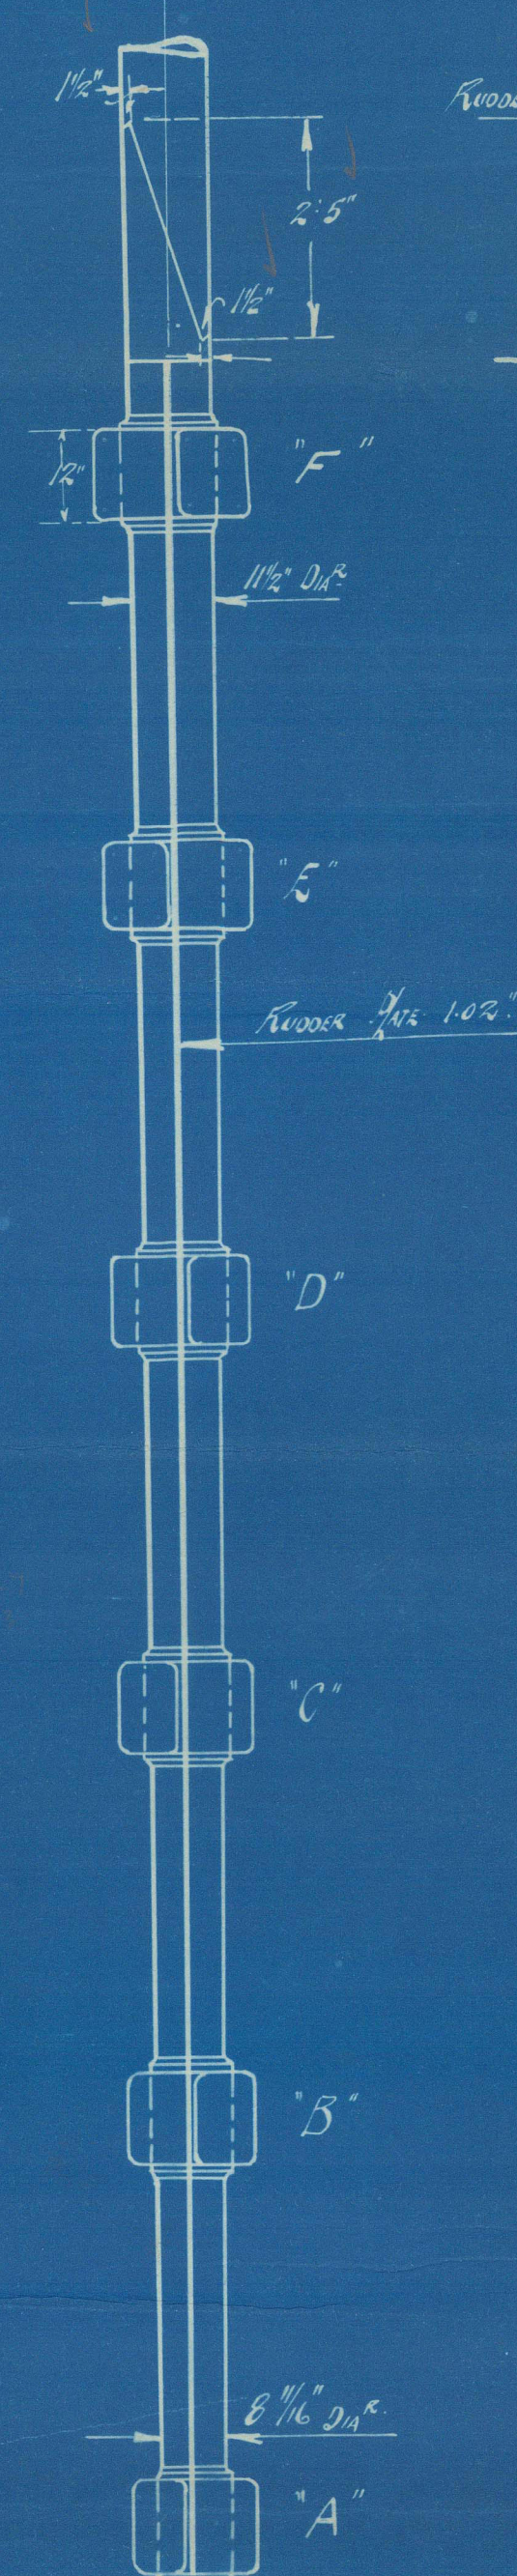

DETAIL OF PINTLES "A" TO "E" BEARING RINGS AT "A," "C" AND "E"

6
Sternframe & Rudder.

Lyonshire Shd. Co.

Nº 895.

2-H-281

BARON FAIRLIE

To
Surgeon
Dundee

See flying report dated
July 2nd 1940

014566-014573-022

Nº 2
STERN
SCALE 1/2"

All Heights

Stern & Rudder Frame
Airs to 25 ft.
Casualty Survey
Machinery, Structure
Rudder Stock
AND ALSO MAST
Stern Post
Fuel Pipes in

PARTICULARS

SPEED 11
Area of Rudder
Centre of Gravity
Dip of Rudder
Rudder Head
Lifts for
Rudder Stops

7'8" x 1/8"

7'8" x 1/8"

7'8" x 1/8"

7'8" x 1/8"

7'8" x 1/8"



Agashiri D. 45

495

Stenfranc Kuddor

1

Agashiri D. 45

495


0223

Stenfranc Kuddor

3.4.24

6.

12

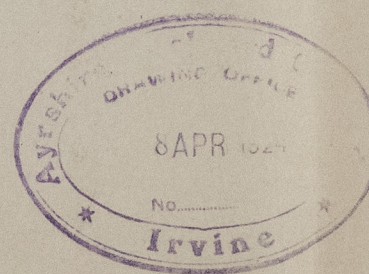

0223



© 2021

Lloyd's Register
Foundation