




PROPOSED WATER-FERRY BOAT

FOR

THE BOARD MANAGEMENT FOR THE

PORT OF RANSON

Dimensions
 Length B.P. • 28.50 m
 Length on W.L. 6'-0" • 29.15 m
 Breadth Moulded • 7.93 m
 Depth Moulded • 2.44 m
 Draft for Seamlings • 1.83 m

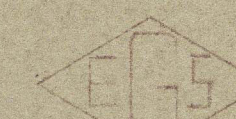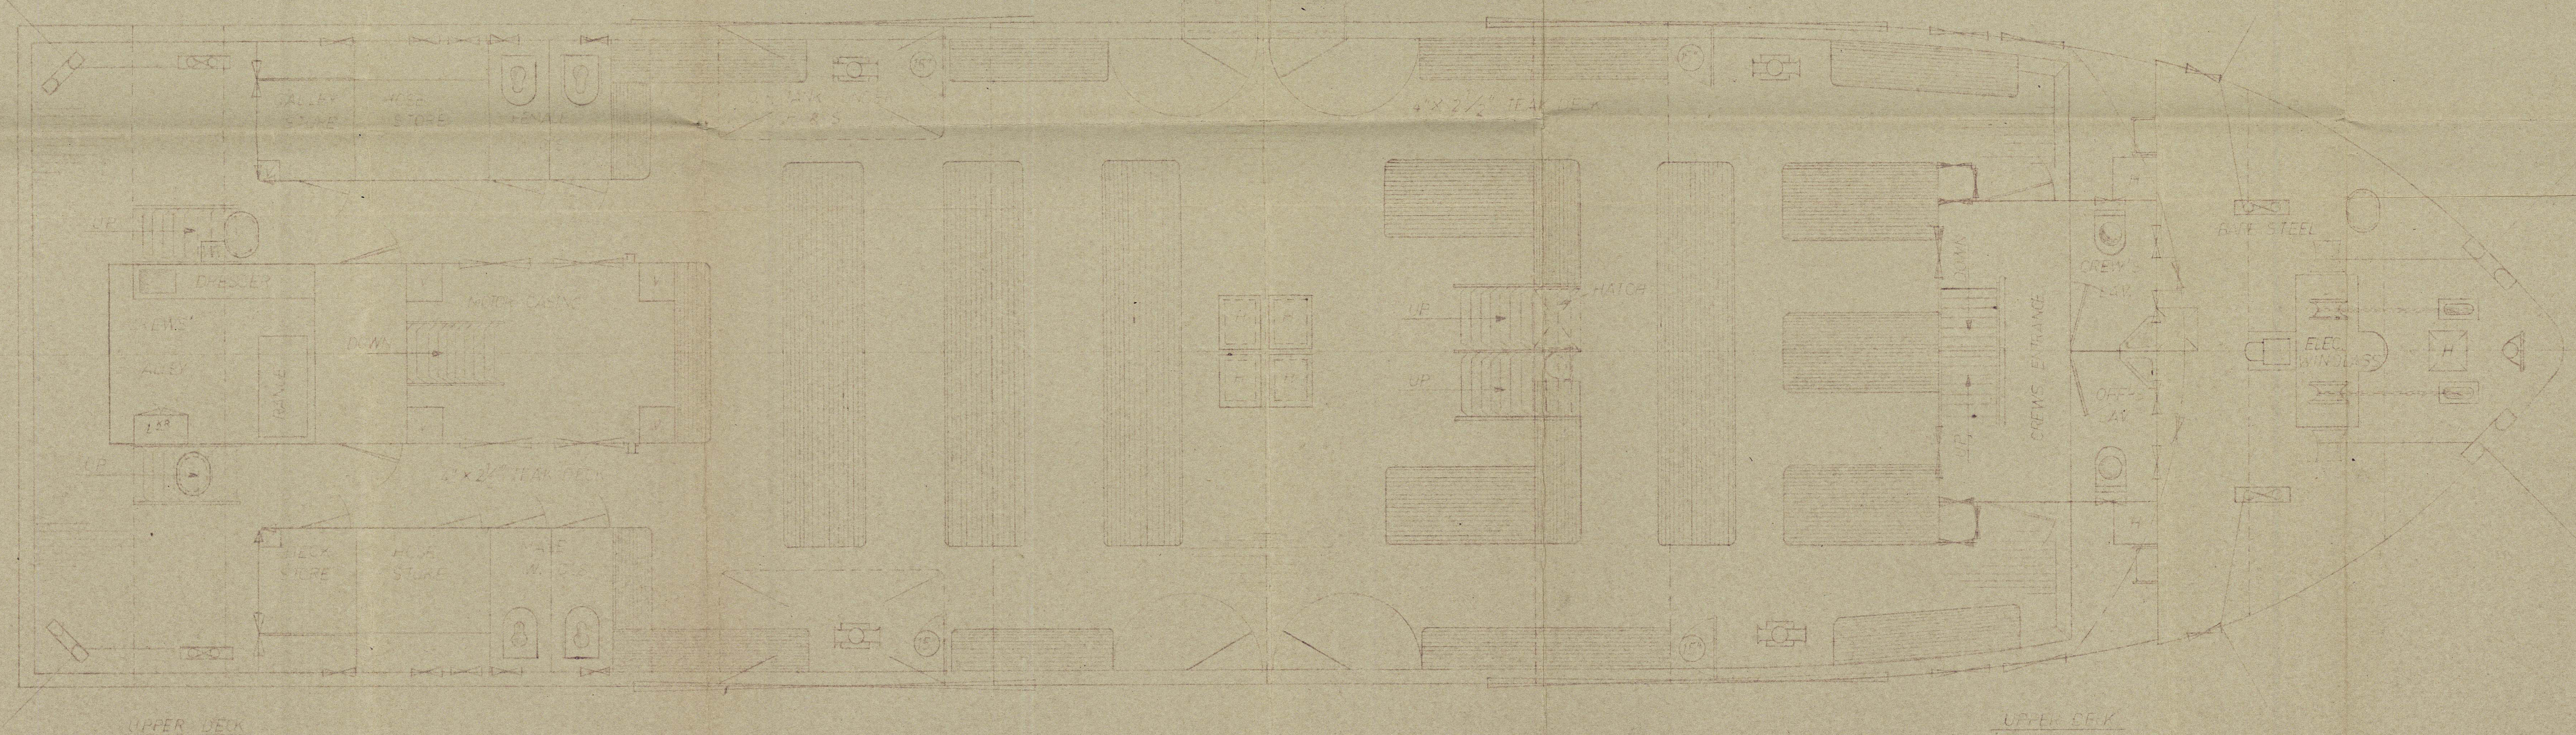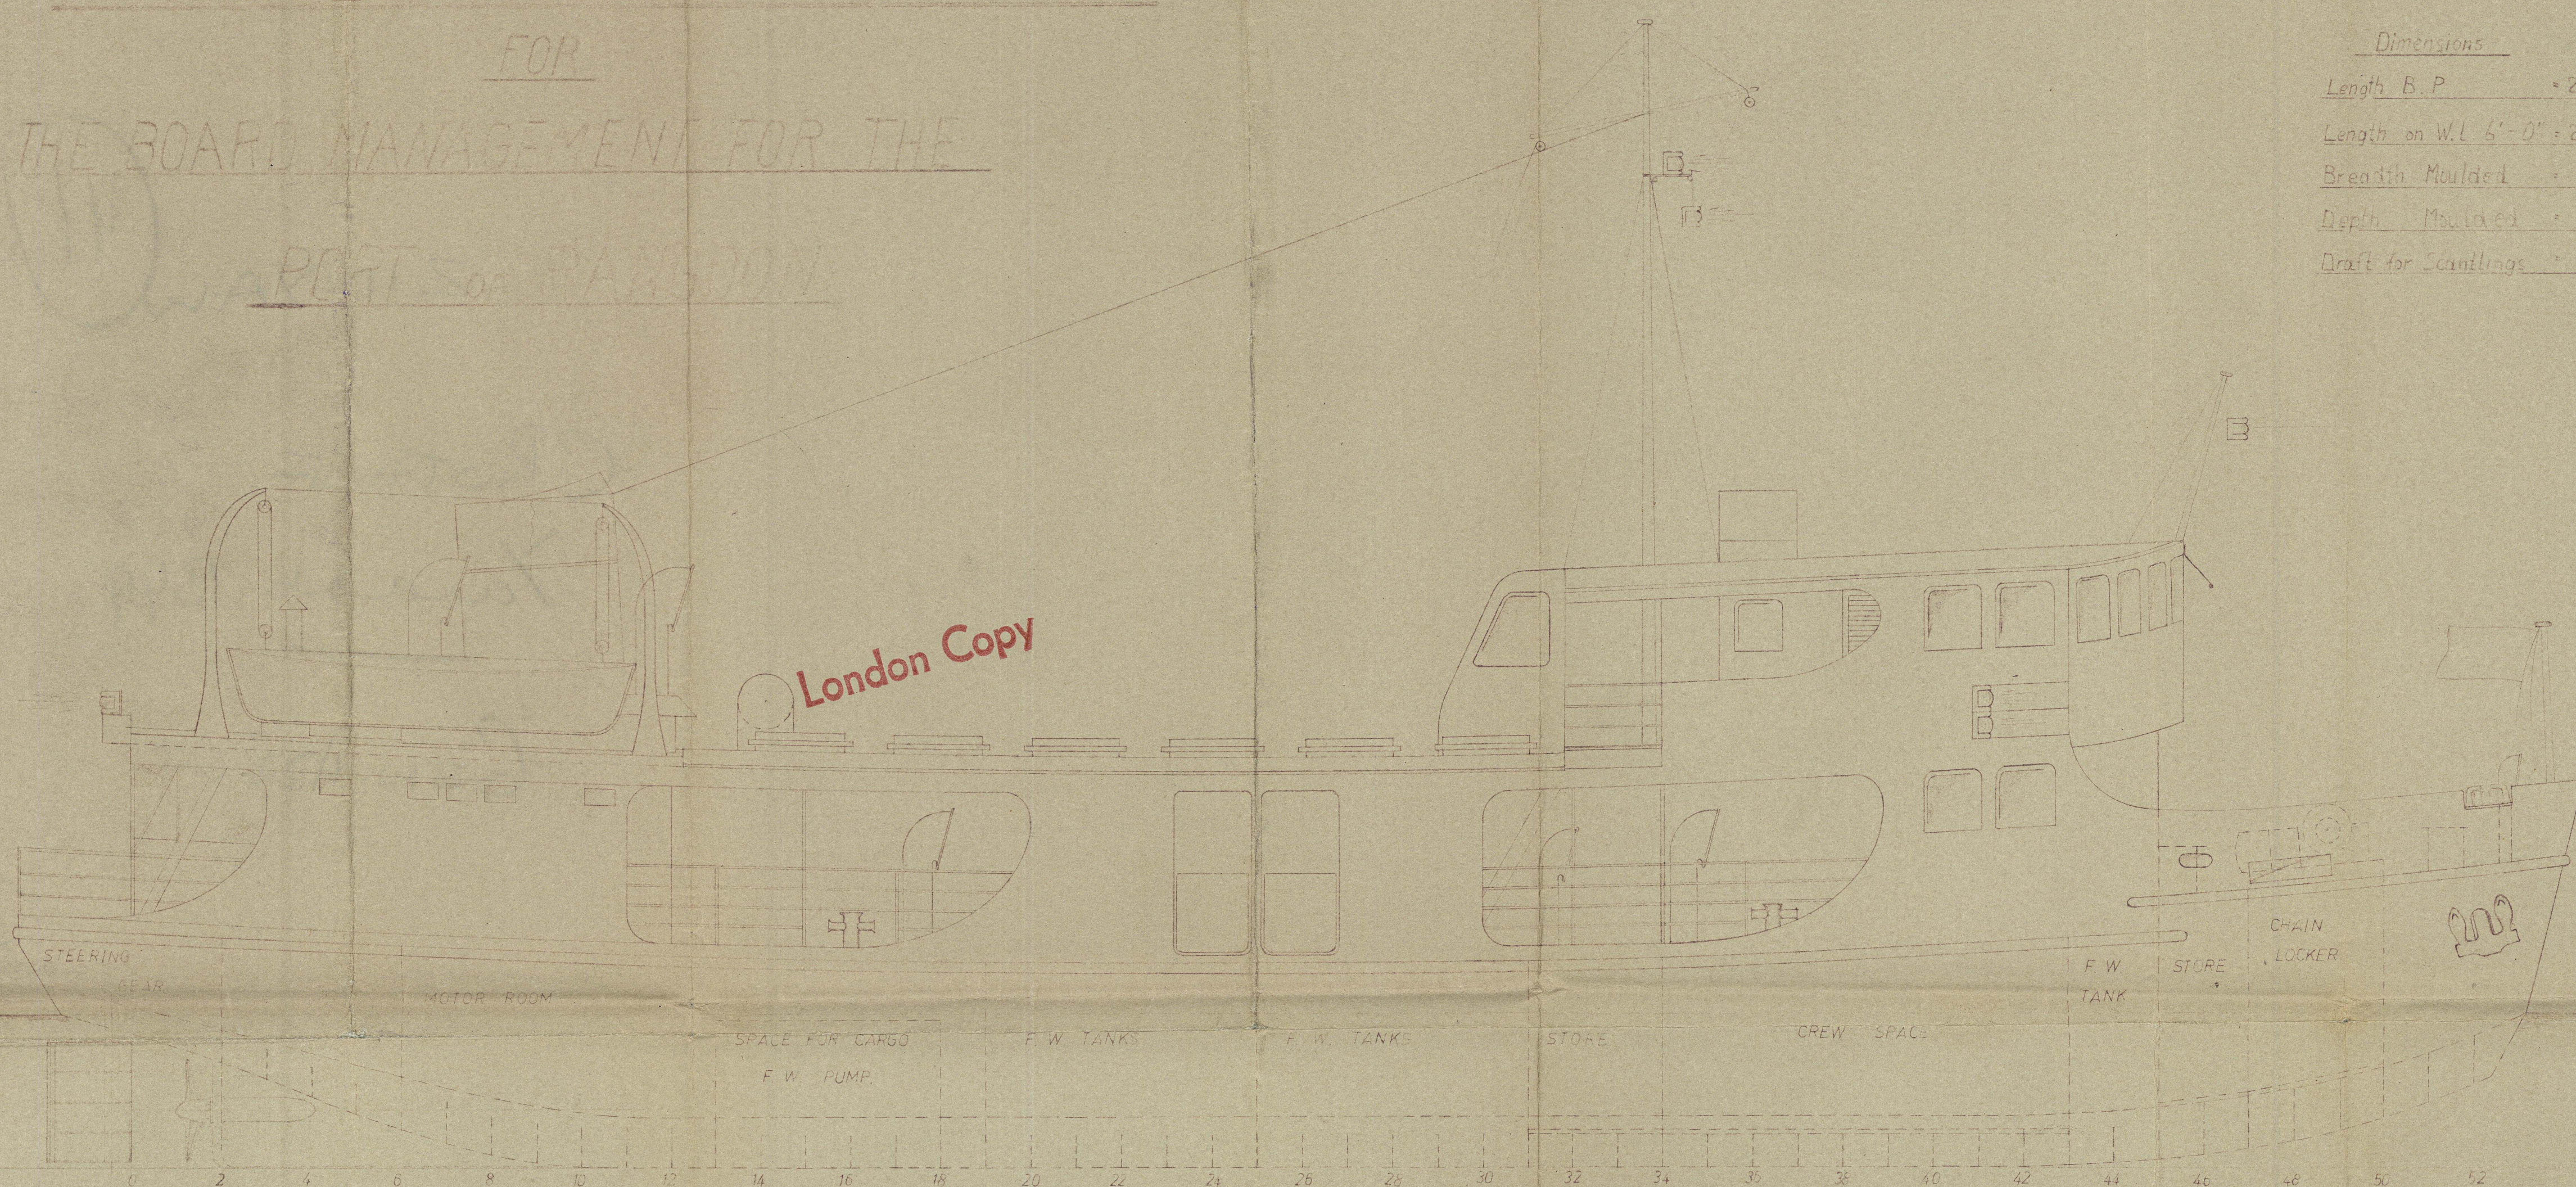

Engineering Society of Hamburg
 6, m. H. Hamburg
 1921

ZINYAW

47

CROTTOF

Yanab 1399

GEN. ARZ'GT



© 2021

Lloyd's Register
Foundation

01458204598-0271