

CENTRE KEELSON IN FORE HOLD.
FRAMES 43 TO 50.

FLOORS	"	30"	"	"	40"	"	"
TANK TOP	"	80"	50"	"	46"	"	"

ENGINE BEDPLATE WHICH ARE 5x5x4
SIDE GIRDER ANGLES TO SHELL 3x3x10"

TANK TOP $3\frac{1}{2} \times 3 \times 40$

TANK MARGIN ANGLE $3\frac{1}{2}'' \times 3\frac{1}{2}'' \times 34''$ IN ENGINE SPACE $\cdot 44''$ IN BO

REV: FRAMES IN TANK 3/2 x 40 EXCEPT IN WAY OF ENGINE BO

TRUNK DECK

FORECASTLE DECK

UPPER DECK


SECRET & CONFIDENTIAL

© 2021 Lloyd's Register Foundation

Profile and Deck Plans

GLASGOW REPORT No. 37/155

2/5 Birchol.

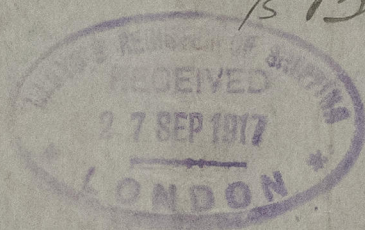

*Wreck 176
Section 3*

*Transferred to
Boxol Dec 6
upper*



© 2021

Lloyd's Register
014666-014674-0176
Foundation