
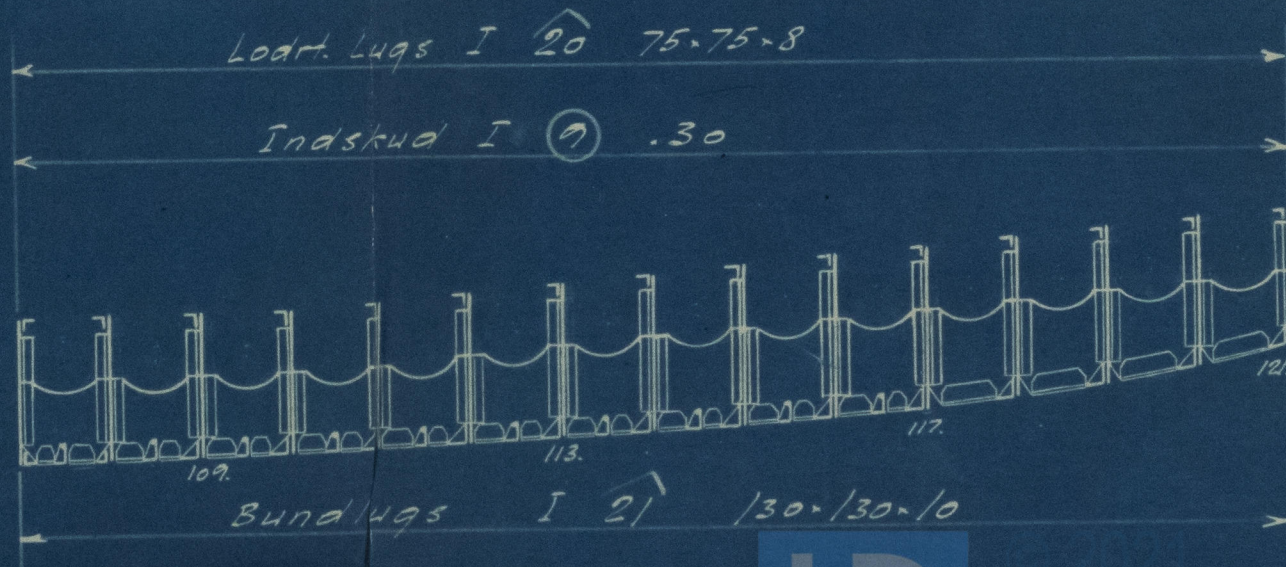


216/17 16 JUN 1934

Kont.  
Lodrt. L  
Lodrt. L  
Lodrt. L  
75.13

Indskud 6'-6" fra & til SB&BB fra Spt. 101 til 112

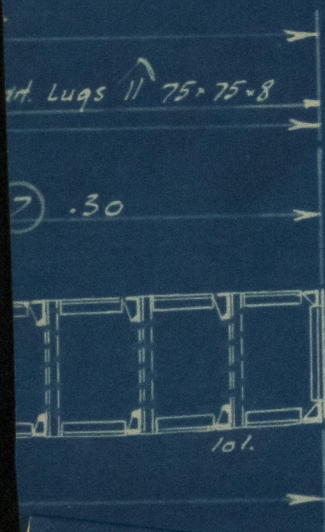

Indskud 3'-0" fra & til SB&BB fra Spt. 107 til 121.



014771-014776-0295