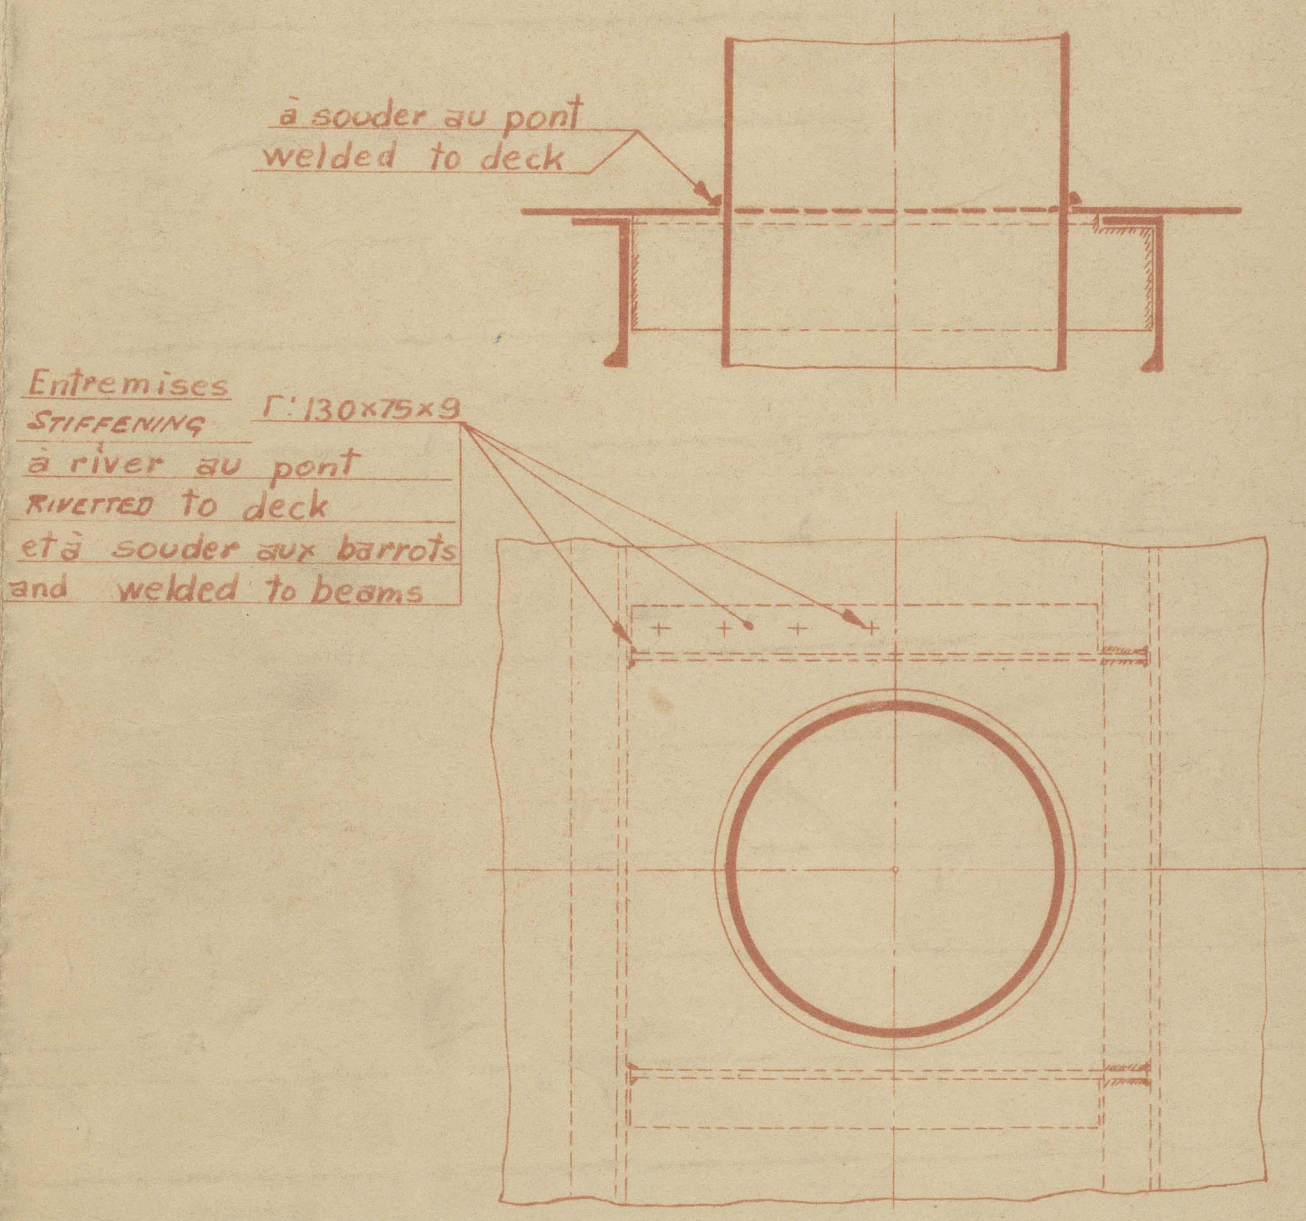


Renforcement des pont au passage des ventilateurs
DECK STRENGTHENING IN WAY OF VENTILATOR CHIMNIES.

SUR PONTS EXPOSES. ON EXPOSED DECKS.

[illegible]

RECORDS DEPT
N

KAMINA



37

DECKS.

014925-014934-0074



© 2021

Lloyd's Register
Foundation