

Nos 121 & 122


GENERAL ARRANGEMENT.

T.S. PASSENGER & CARGO STEAMER.


PROMENADE & UPPER DECK.

DIMS. 220'-0" x 28'-6" x 16'-3"

SCALE 1/8" = 1 FOOT.

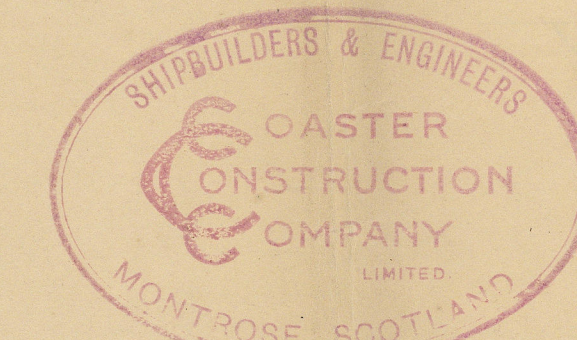


- 5 AUG 1924

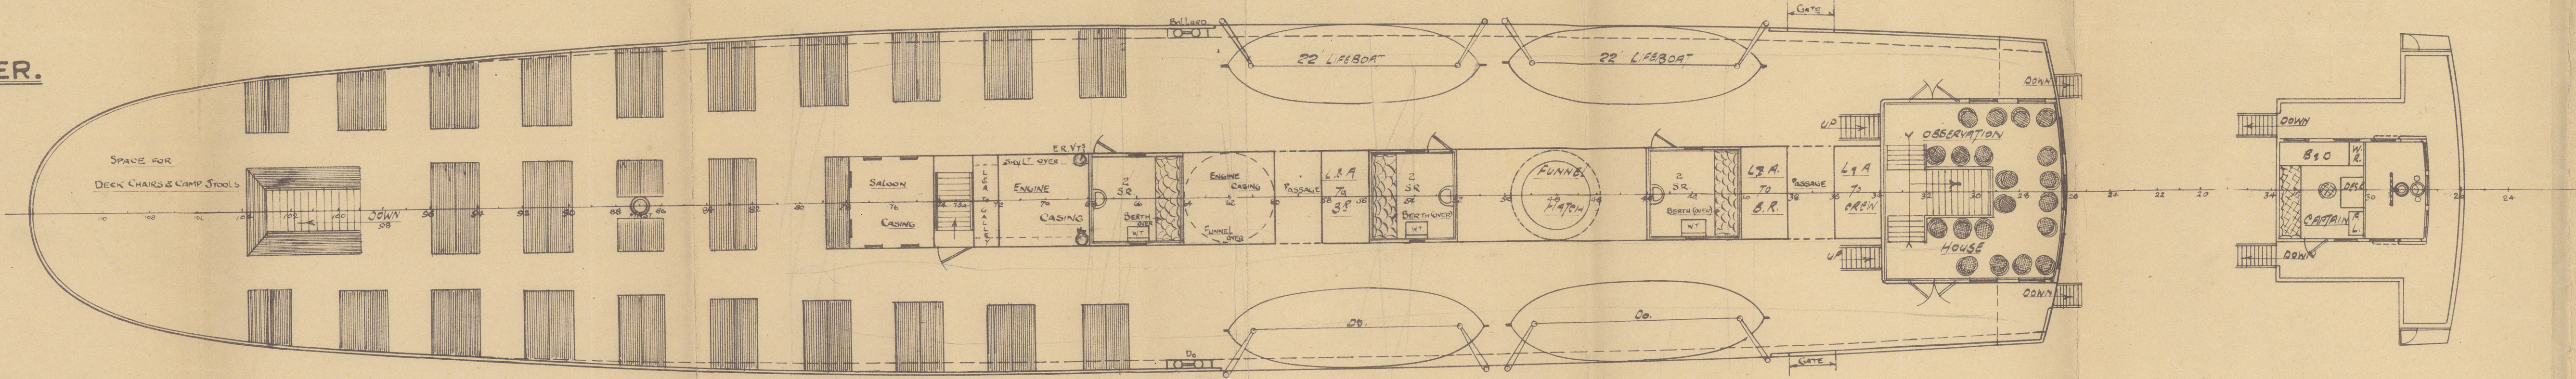

PROMENADE DECK

NAVIGATING BRIDGE

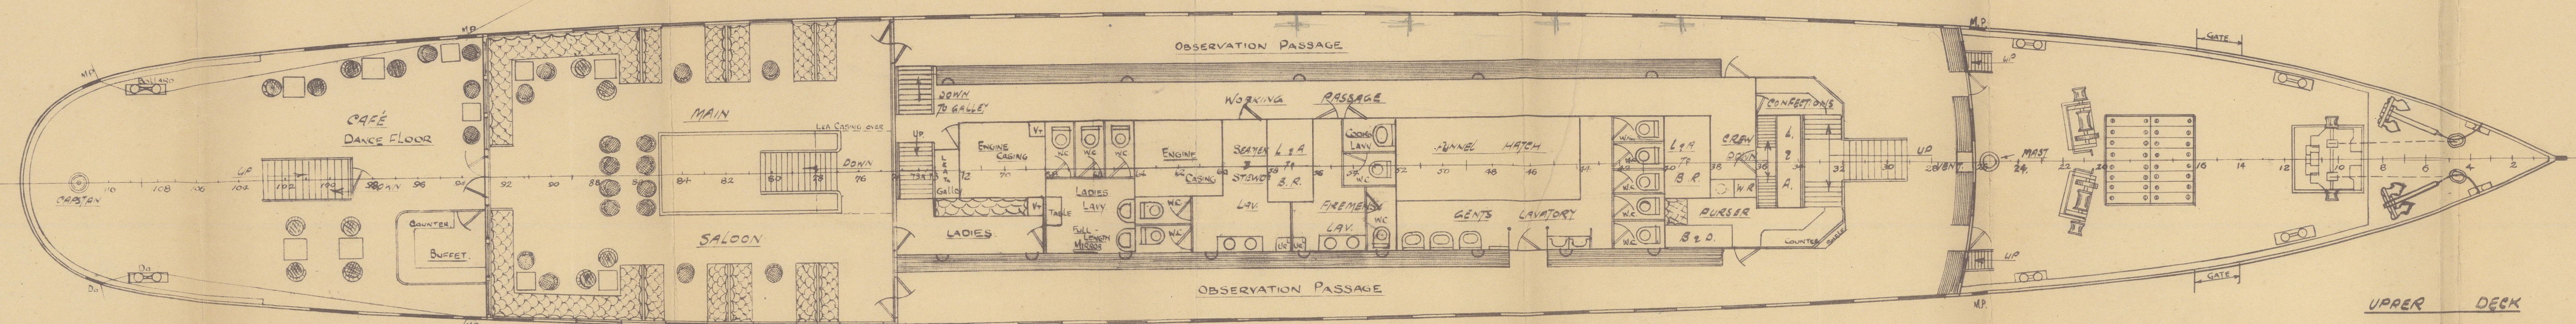

UPPER DECK

UPPER DECK

10 AUG 1924

Coaster Constn Co

121x122

From 2 Upper Dks.
Gent. Argt

Bag.

Coaster Constn Co.

121x2

From 2 Upper dks. Gent. Argt
6.8.21

4.



© 2021

Lloyd's Register
Foundation

014961-014973-0112