

STANDARD STEAMER "TYPE C".

MIDSHIP SECTION.

SCALE $\frac{1}{2}$ " = 1 FOOT.

DIMENSIONS 331'0" B.P. x 46'6" M.L.P. x 25'6" M.D.


CLASS - 100.A.1. LLOYDS.

S.S. War Heaven

Platts Shipbuilding & Dry Dock Co.

No. 206 Ship

	POOP	F'CSLE.
SIDE PLATING	36"	38"
STRINGER PLATE	32" x 32"	32" x 32"
" ANGLE	3" x 3" x 32"	3" x 3" x 32"
DECK PLATING	25"	30"
BEAMS	7" x 3" x 36" BA	8" x 3" x 44" BA
BEAM KNEES	20" x 40"	20" x 40"
PILLARS	2 3/4"	2 3/4"

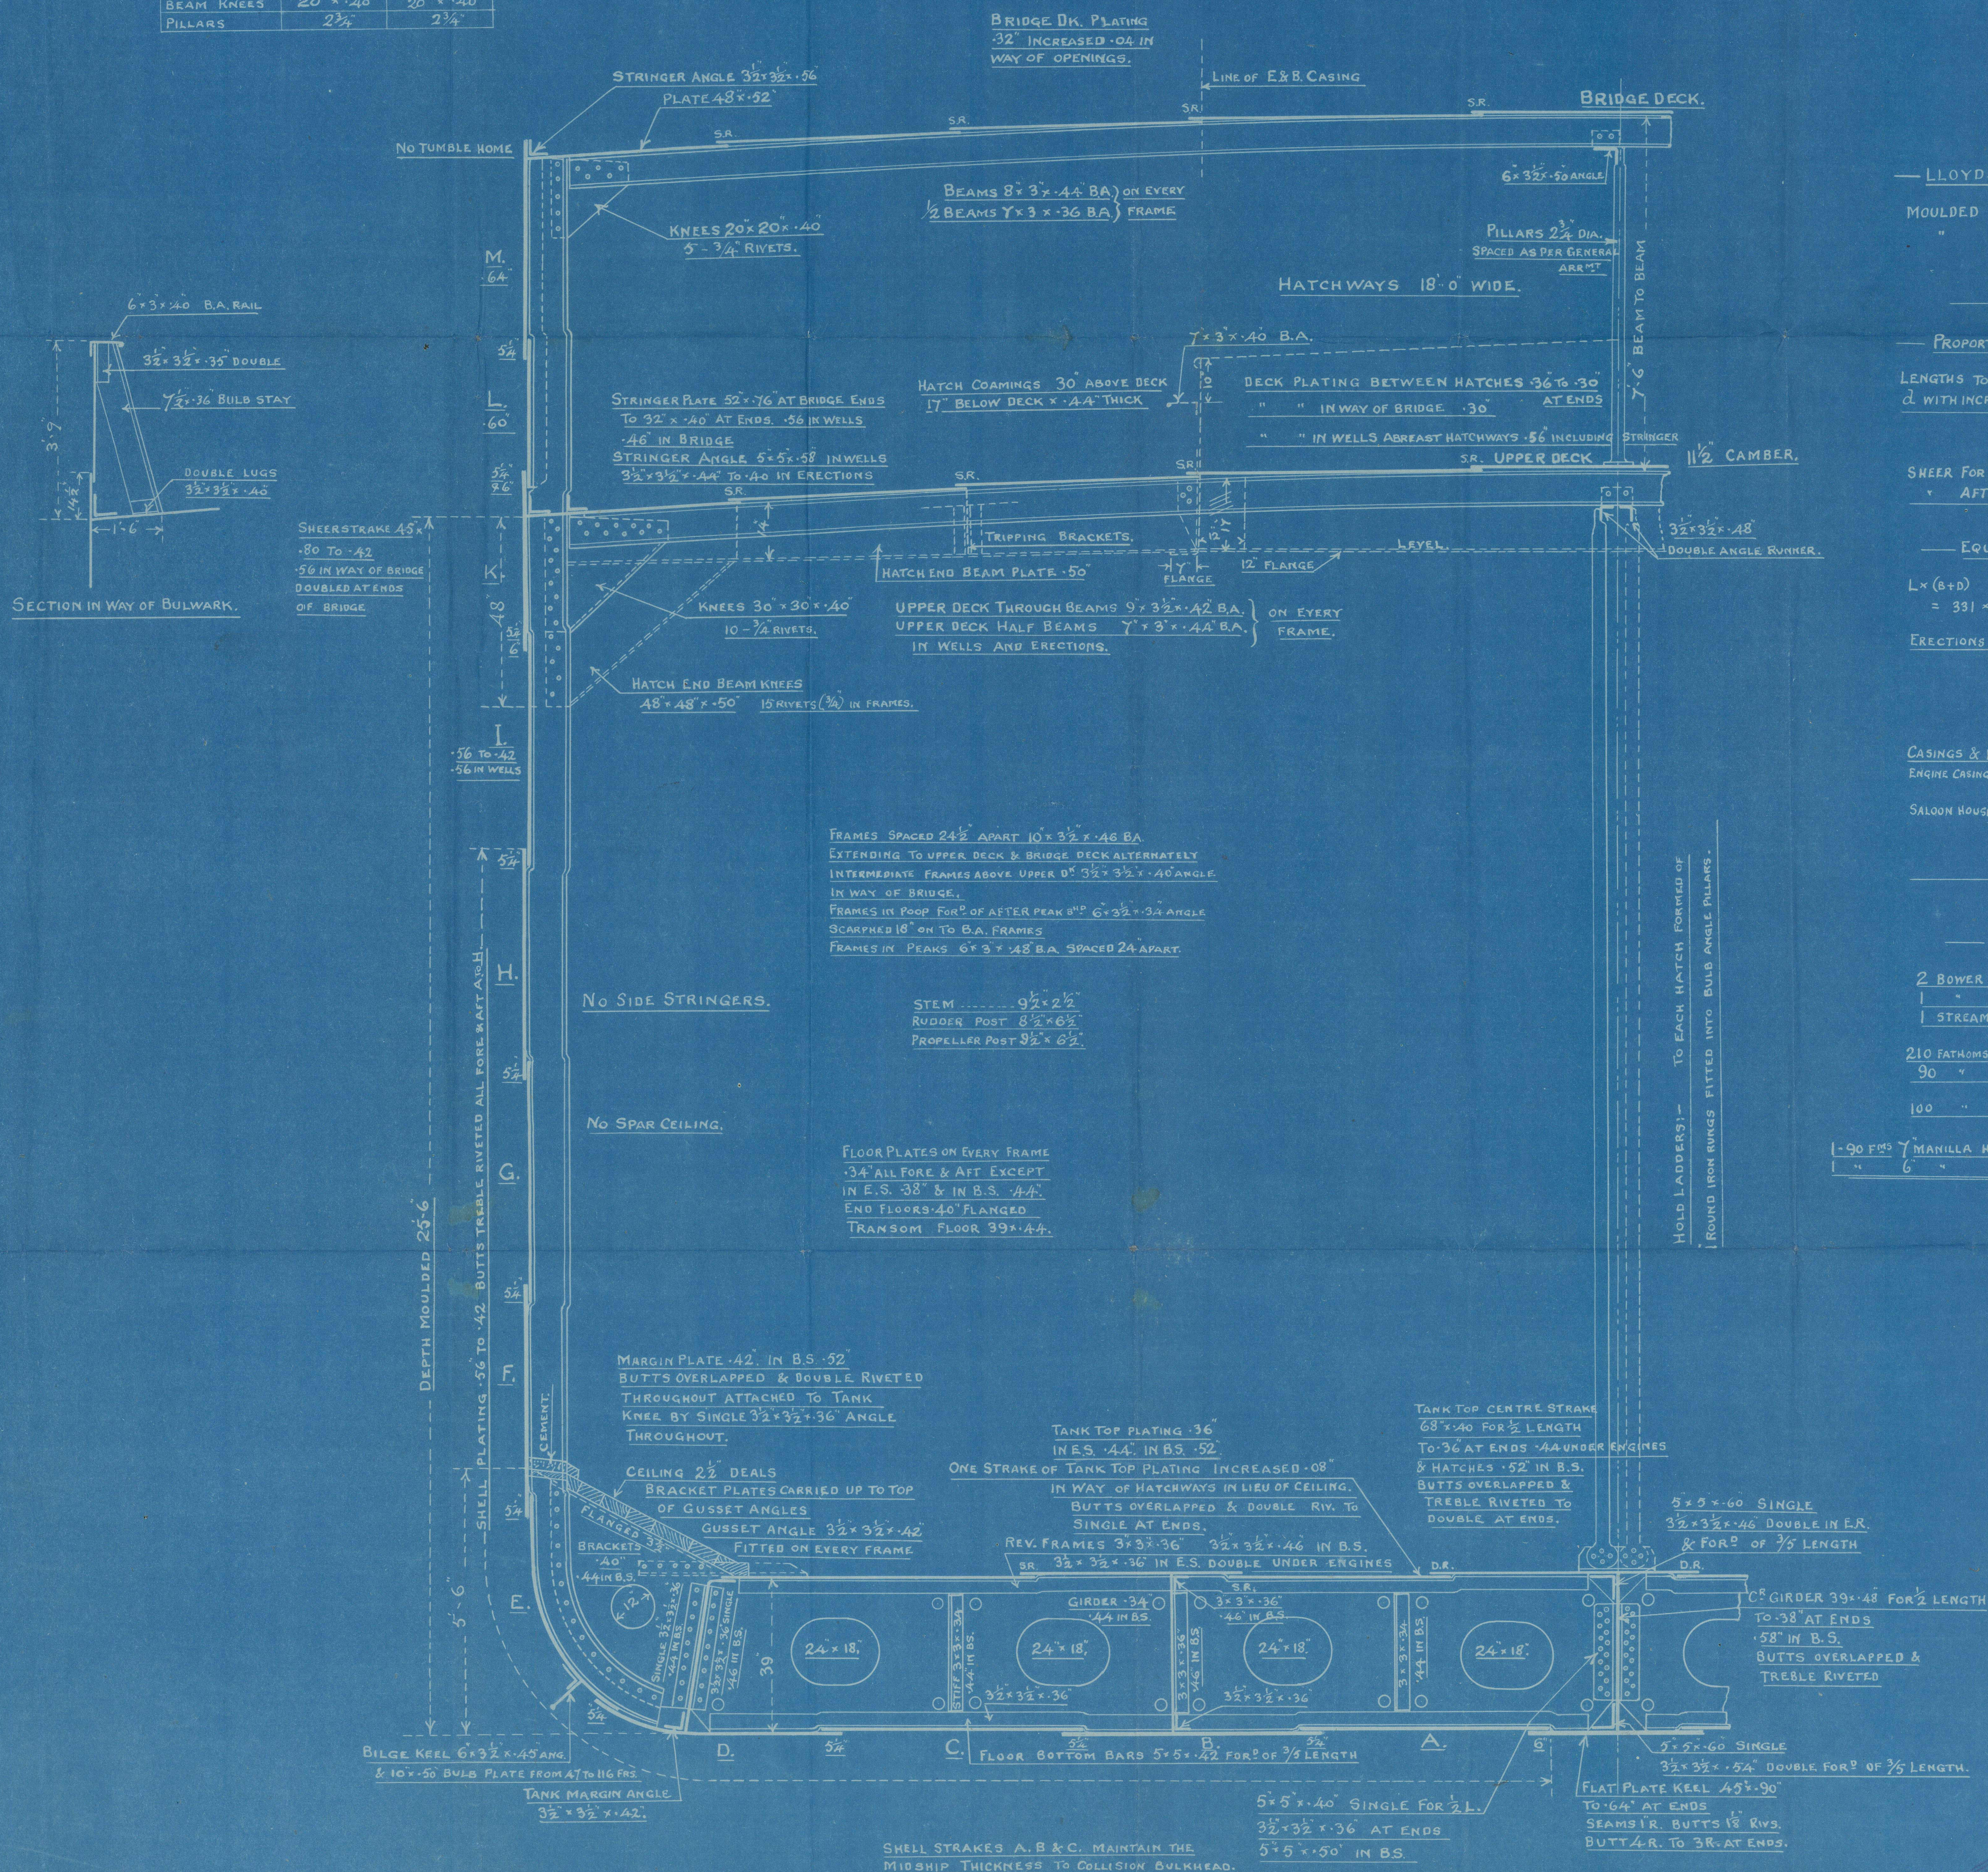

LLOYDS' NUMERALS.

MOULDED BREADTH (B)	= 46.5
" DEPTH (D)	= 25.5
B + D	= 72.0 = 15' 0"
LENGTH (L)	= 331.0
L x (B + D)	= 23832.0 = 2' 10" 10'

PROPORTIONS.

LENGTHS TO DEPTH U.D.	= 12.98
d WITH INCREASED BRACKETS	= 21.75

SHEER FOR D 8-6	1/2 LEN. FOR D = 4-8
AFT 4-3	1/2 AFT = 2-4

EQUIPMENT NUMERALS.

L x (B + D)	= 331 x (46.5 + 25.5) = 23832.00
ERECTORS:-	
POOP	32-92
BRIDGE	98-00
F'CSLE	28-38
159.50 x 7.5 x 7.5	= 897.19

CASINGS & HOUSES.

ENGINE CASING 29.46 x 7 x 5	103.11
SALOON HOUSE 26.54 x 7.5 x 7.5	149.29 252.40

EQUIPMENT NO.

EQUIPMENT NO.	= 24881.59
---------------	------------

EQUIPMENT.

2 BOWER ANCHORS STOCKLESS	45 CWTs
1 " " " "	38 "
1 STREAM ANCHOR EX. STOCK	12 "
210 FATHOMS 1 1/2" STUD CHAIN CABLE	
90 " 4 1/2" STEEL WIRE STREAM	
100 " 4" STEEL WIRE TOWLINE	

1.90 FMS 1/2" MANILLA HAWSER	& 1.90 FMS 2 1/2" STEEL WIRE
1 " 6 " " "	& 1.90 " 2 1/2 " " "

106/206-7
Rec. 16/1913.

015029-015003-0238

L

© 2021

Lloyd's Register Foundation

BLYTH SHIPBUILDING & DRY DOCKS Co., Ltd.

ENCLOSURE

FOR

*W. S. Worsley, Esq.,
10/13/18.*

"JOHN"
EX

S.S. WAR. HAVEN.

NEWCASTLE ON TYNE.

Report No. 71458



© 2021

Lloyd's Register
Foundation

015039-015053-0286