


Dimensions

Length = 70 ft about
 Breadth = 20 "
 Depth = 9 "

About 40 tons

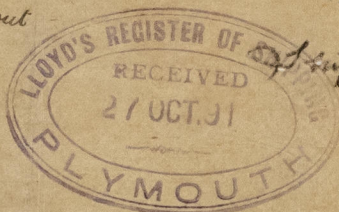

M^r Coss
 Shipbuilder
 Calstock

Decks of Yellow Pine 2 1/2"

Deck Beams Eng. Oak 7 1/4" x 9 1/2"

Timber & Space 19"

From loading to near all fore & aft
 Six iron knee riders. Three on each side

Proposed Class. Ceiling &c
 English Oak
 Table A 12 years material
 1" salting
 13 years A.

The frame. Stem, stern post & all of
 English Oak.

Eng Oak

10x10

7 1/2 x 8

9x12

American Elm

English Elm and Oak

© 2021

Lloyd's Register
 Foundation

2/11/91