






STEEL SCREW VESSEL

- MOULDED DIMENSIONS -

LENGTH B.P. 150' BREADTH LD. 27'6"

DEPTH MLD. 12'9" DRAFT 11'6"

- SCALE = 1/4" TO 1 FOOT -

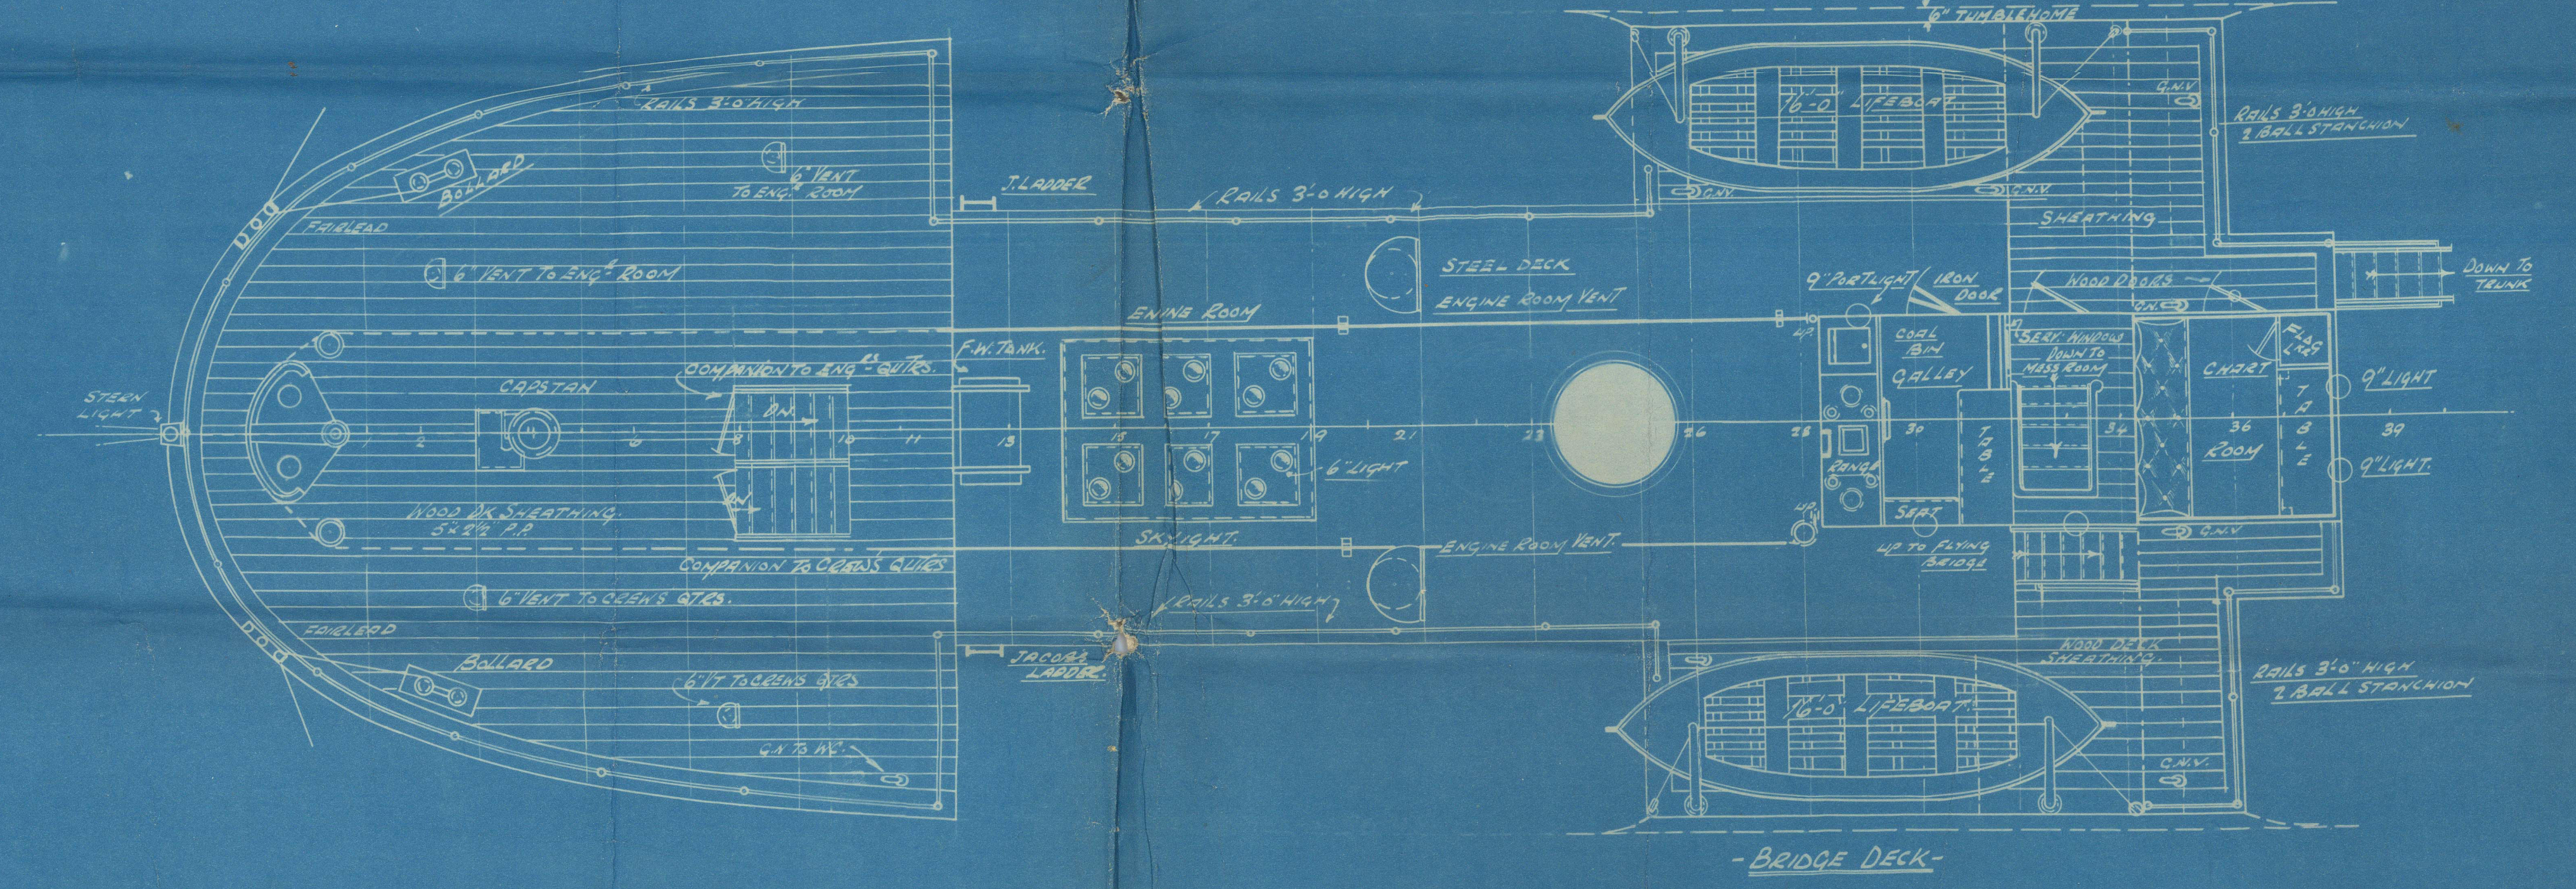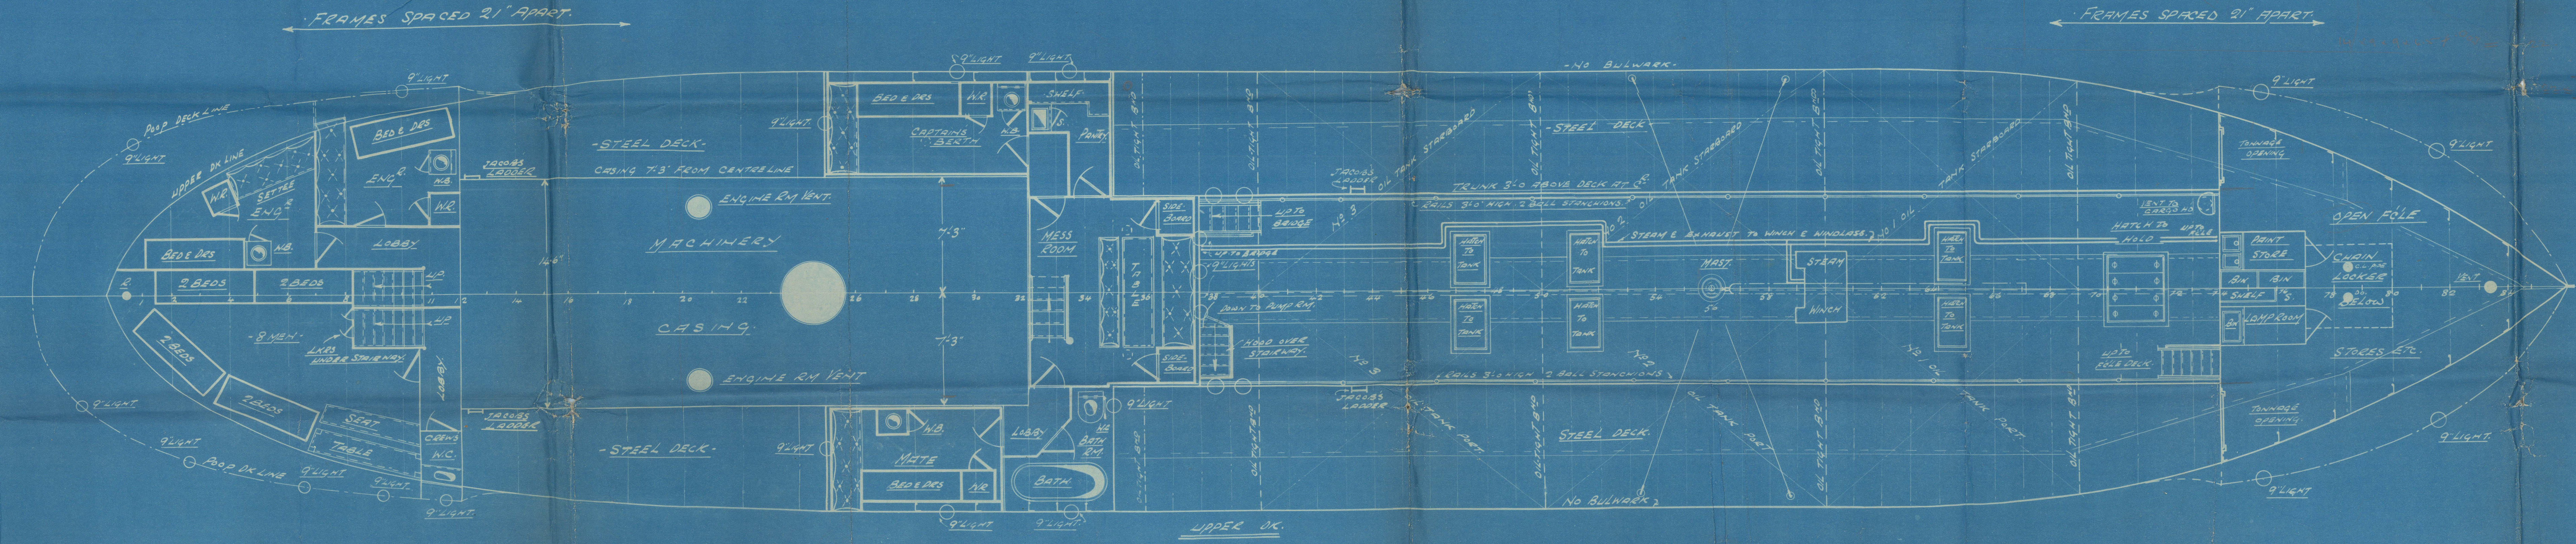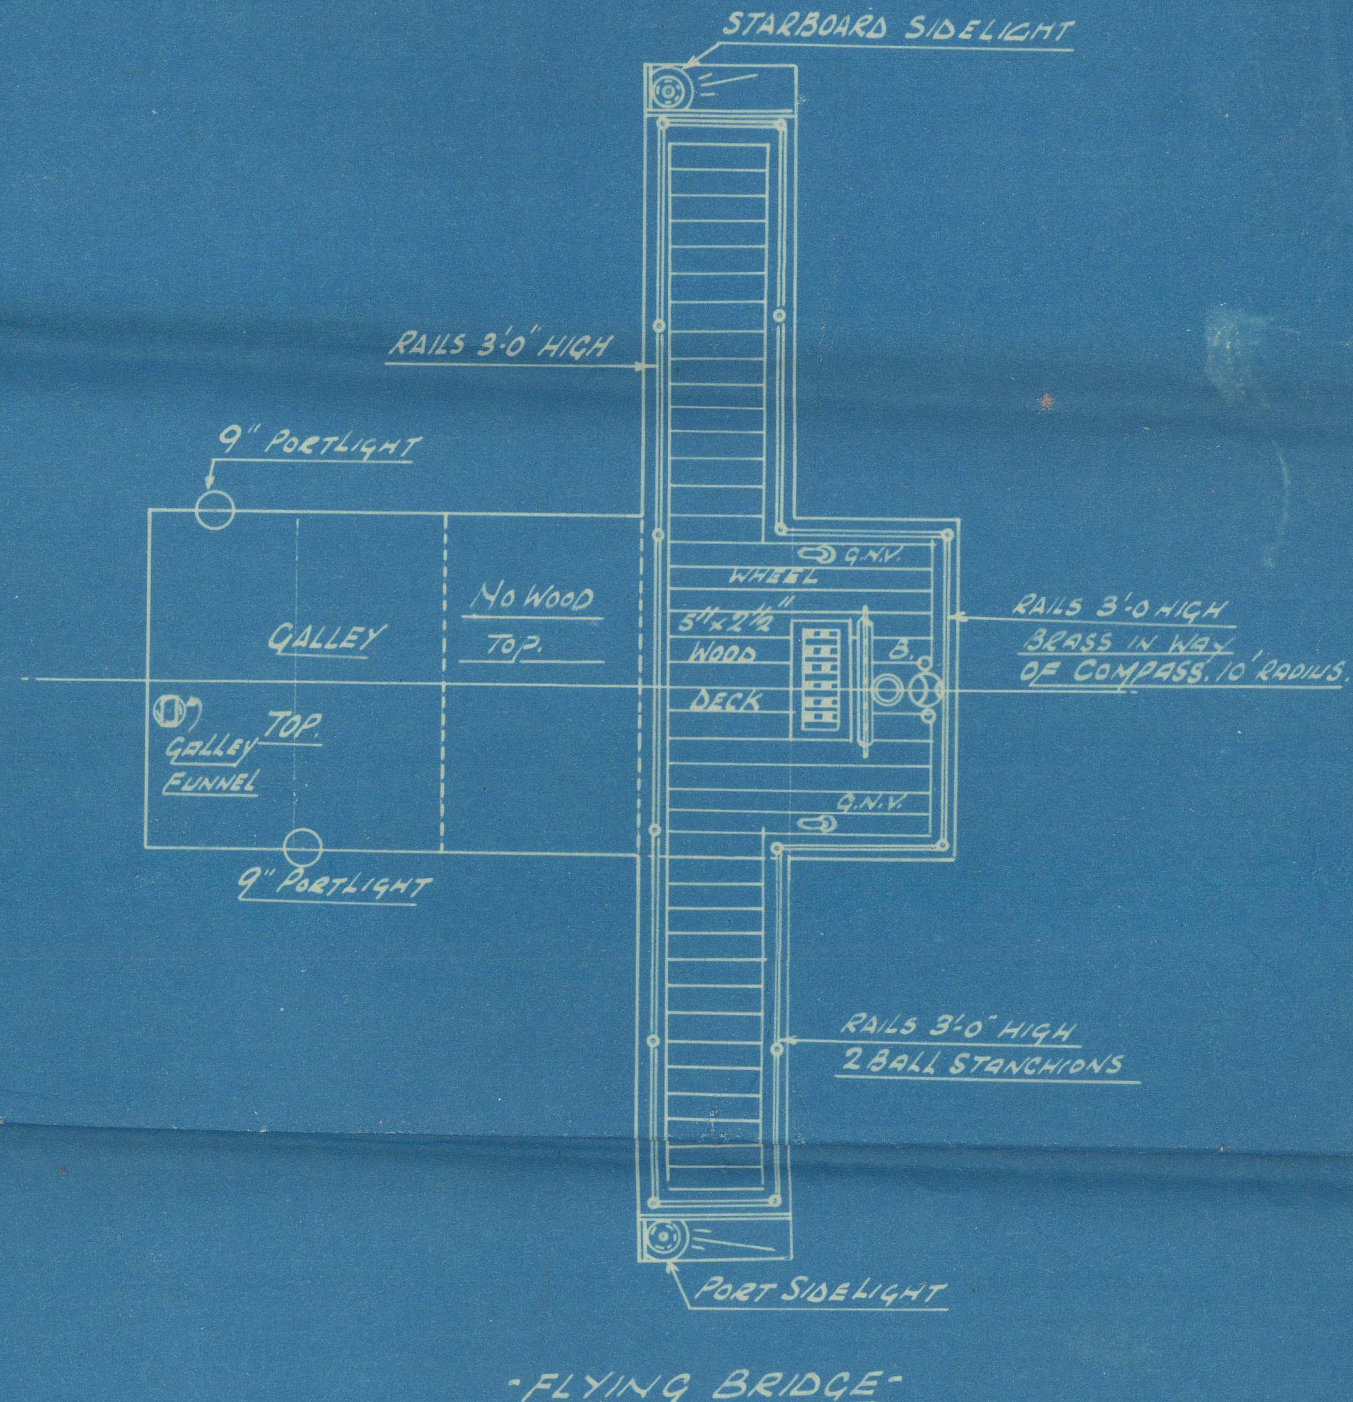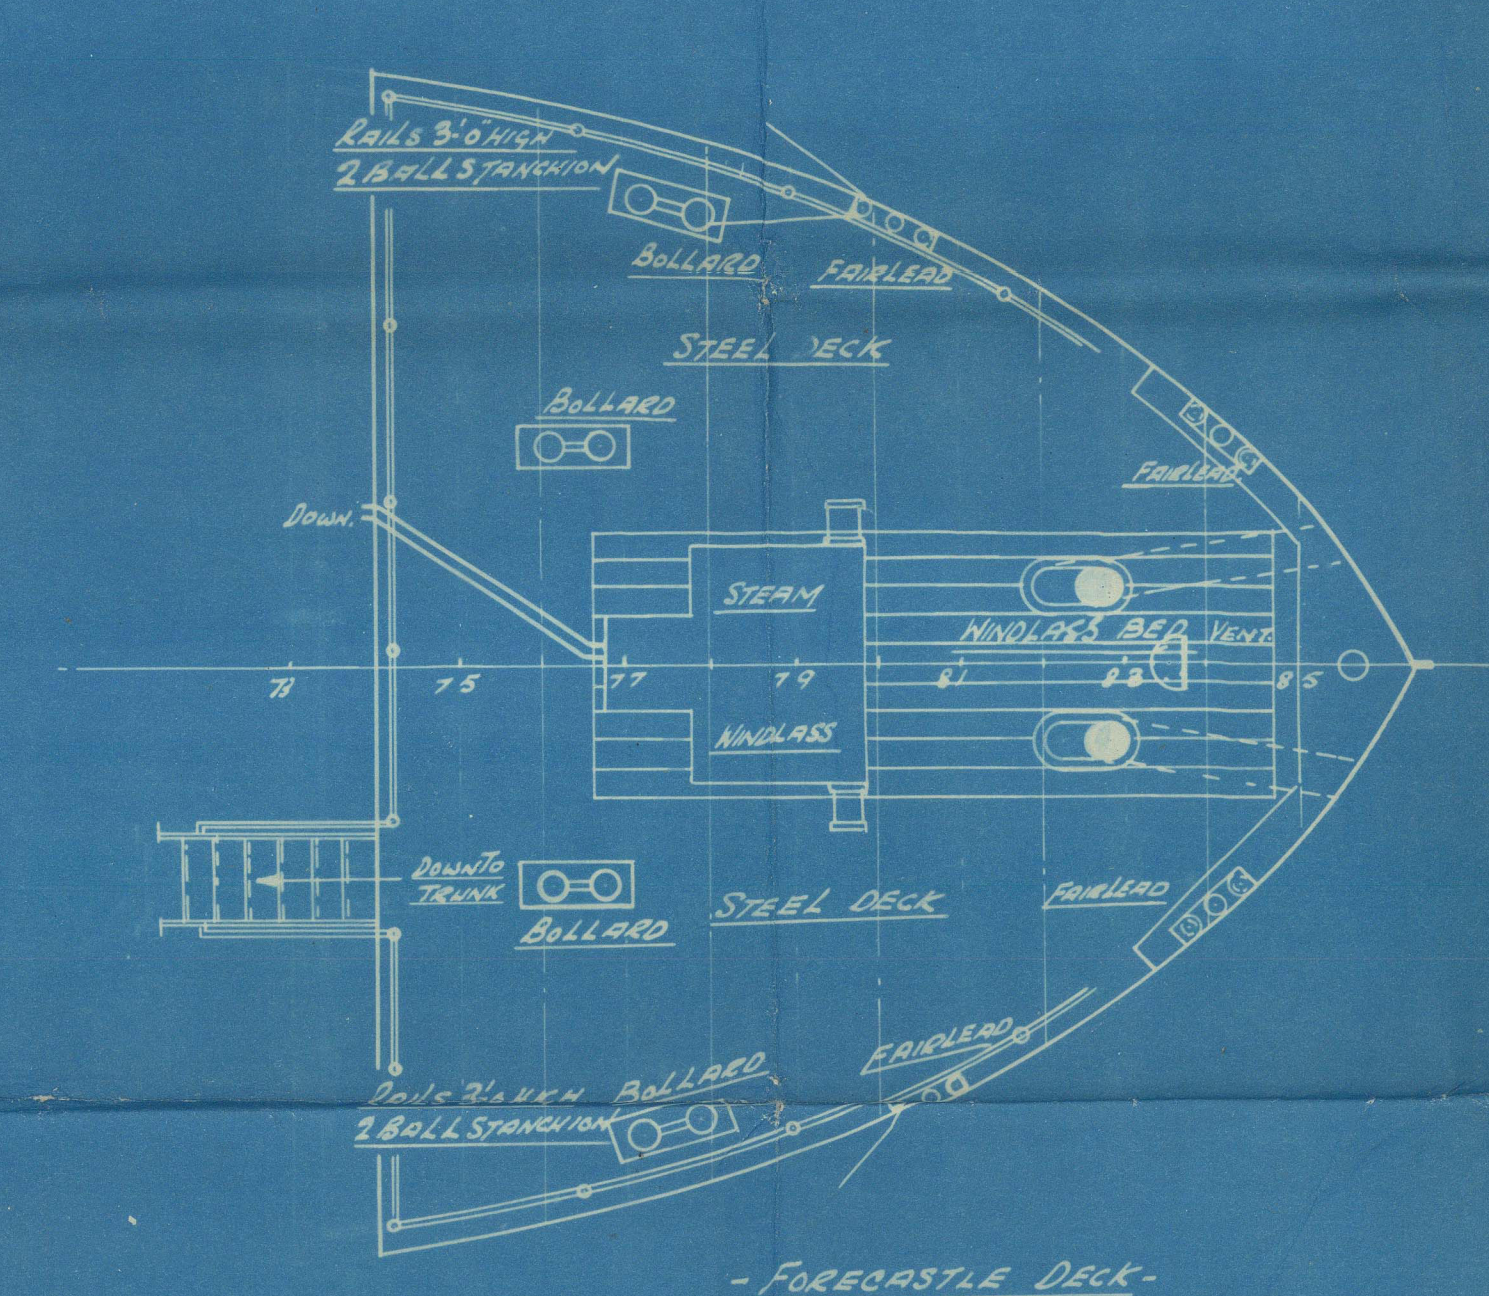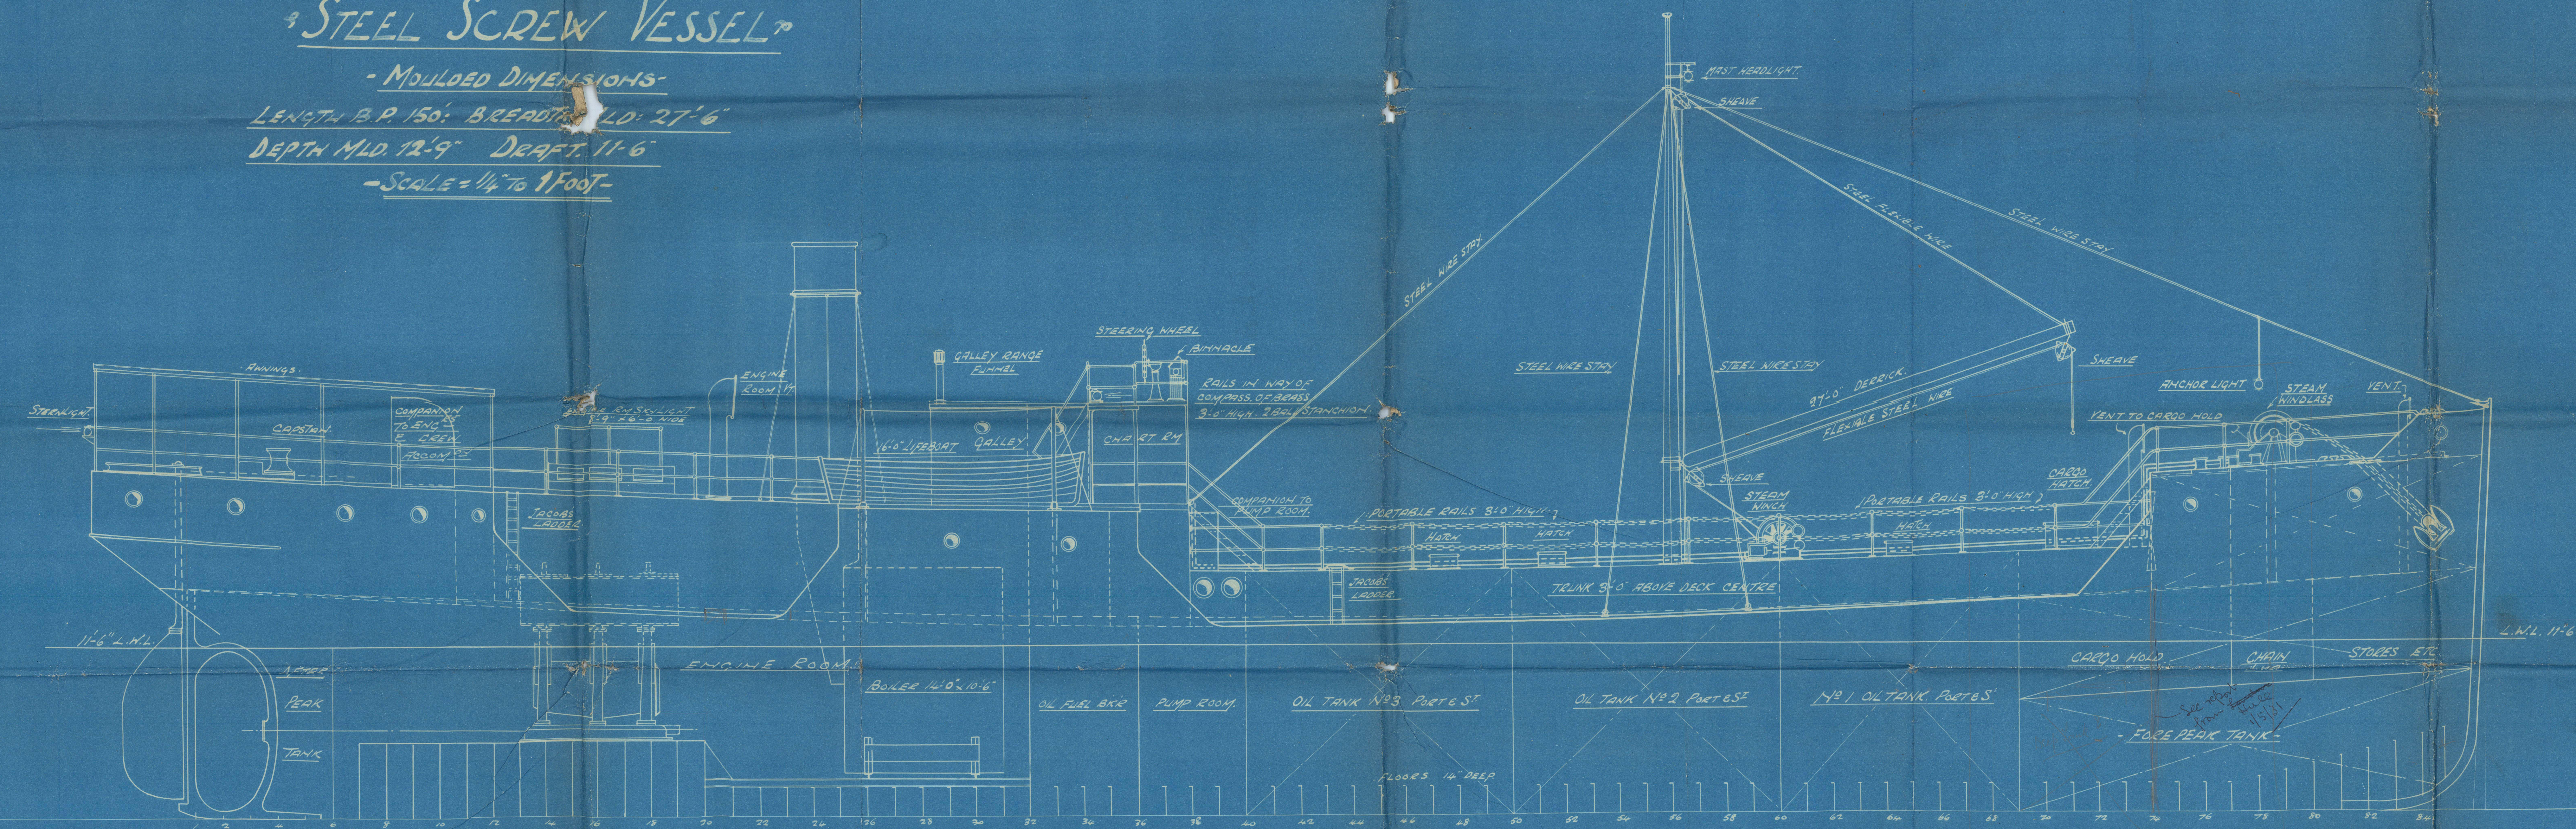

12-10-22

18 OCT 1922

General Arrangement

TC 22. 11. 22

Chas Hill & Sons

Nº 149 Bulk oil Carrier

Profile & decks

150 + dry 6 x 12'9

13. 10. 22

SS BEN READ



© 2021

015155-015162-0004

Lloyd's Register
Foundation