

— PROFILE —

Scale 1/8" = one foot.

Beams marked A = 12 1/2" x 5 1/2" Ducts. Single Ang. 6" x 4" x 5/8" Xmas 36" x 2 1/2"
 " " " B = 9" x 4 1/4" " " " 3 1/2" x 3 1/2" x 5/8" 25" x 5 1/4" or 9 1/2" x 3 1/2" x 5/8" Duct Angles.

Bridge Deck midship Beams = 8 1/2" x 3 1/2" x 5/8" Duct Angs. Xmas = 20" x 4 1/2"
 " " " Half " = 7 1/2" x 3 1/2" x 5/8" " " " = ———


Upper Deck Beams.
 Beams under P.B. Deck 8 1/2" x 3 1/2" x 5/8" Duct Angs. Xmas = 36" x 2 1/2"
 " " " 7 1/2" x 3 1/2" x 5/8" " " " = ———
 These Beams outside Bridge 9 1/2" x 3 1/2" x 5/8" " " " = 36" x 2 1/2" x 5/8"
 " " " 8 1/2" x 3 1/2" x 5/8" " " " = ———
 Beams in Peaks = 6" x 3 1/2" x 5/8" " " " = 21" x 4 1/2"

3rd Deck Beams = 10 1/2" x 5 1/4" Ducts. 2 Angs. 3 1/2" x 3 1/2" x 5/8" Xmas 25" x 5 1/4"
 End Beams 23 L = 9" x 4 1/4" " " " 3 1/2" x 3 1/2" x 5/8" " " " = ———

7-7. Top Deck Beams = 6 1/2" x 3 1/2" x 5/8" Duct Angs. Xmas = 17" x 4 1/2"

Note: No water covers fitted.
 wood covers fitted for 1 aft.

Deck Plating doubled at corners of
 Hatchways and large deck openings.

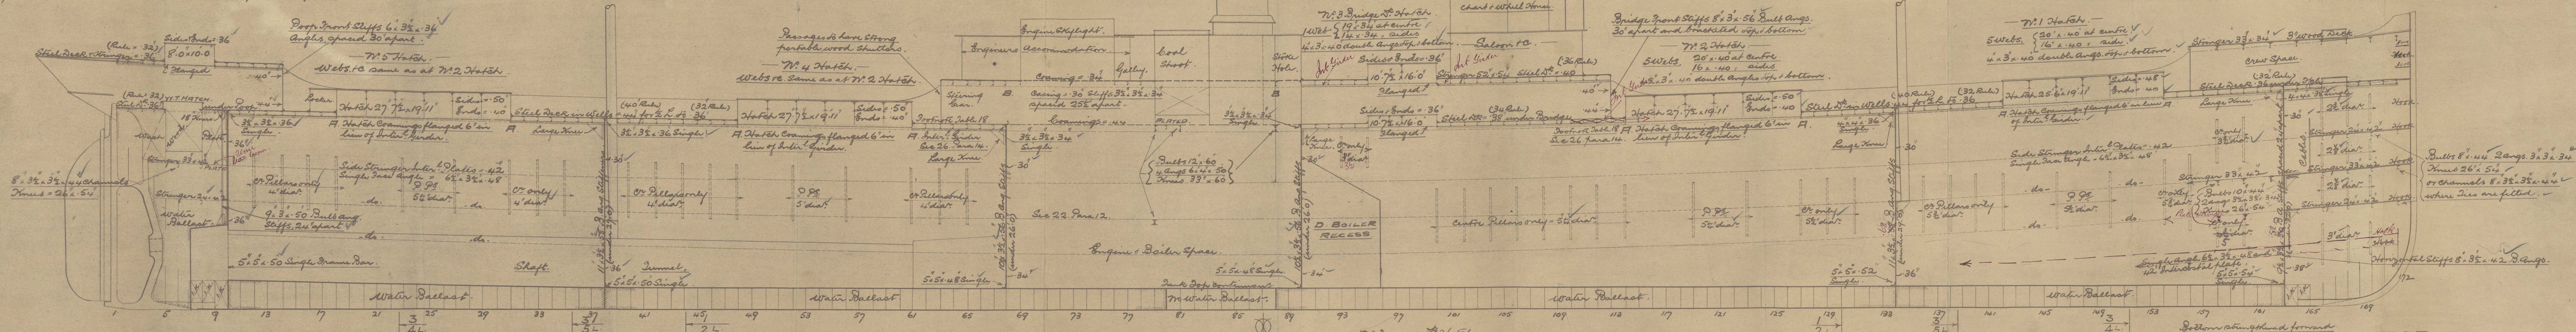

785



785

W. GRAY & CO. LIMITED
 WEST HARTLEPOOL
 29/6/10

W. Gray & Co. Ltd.
ss No 285.

Profile. ^{Agios Georgios} Ex
SS "HANS B"

Hpl Rpt No 14140

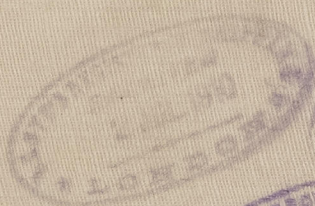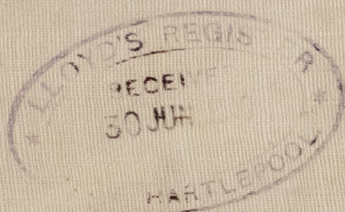

© 2021

Lloyd's Register
Foundation

DIS 316-DIC 224-0125