

N^{os} 1249-50

MIDSHIP SECTION

COCHRANE & SONS LTD.

SHIPBUILDERS, SELBY

PLAN N^o 1249/2

DRAWN BY R.C.

2- DEC 1941

MIDSHIP SECTION

N^{os} 1249-50-55-56-67-68-73-74

105'-0" B.P. · 26'-6" MLD. · 13'-0" MLD. 1285-6-91-2-1307-8

TO CLASS 100 A.I. FOR TOWING SERVICES

SCALE $\frac{1}{2}$ IN = 1 FT.

N^{os} 1249-50

MIDSHIP SECTION

COCHRANE & SONS LTD

SHIPBUILDERS SELBY

PLAN N^o 1249/2

DRAWN BY R.C.

EQUIPMENT

1ST BOWER ANCHOR 6½ C.W.TS-STOCKLESS

2ND " " 6 " "

90 FMS 1" DIA. STUD LINK CABLE

60 FMS 6" HEMP HAWSER

60 FMS 4½" HEMP WARP


NUMERALS

L · D-----1365

L · (B + D)-----4147·5

D-----13

L/D-----8·1

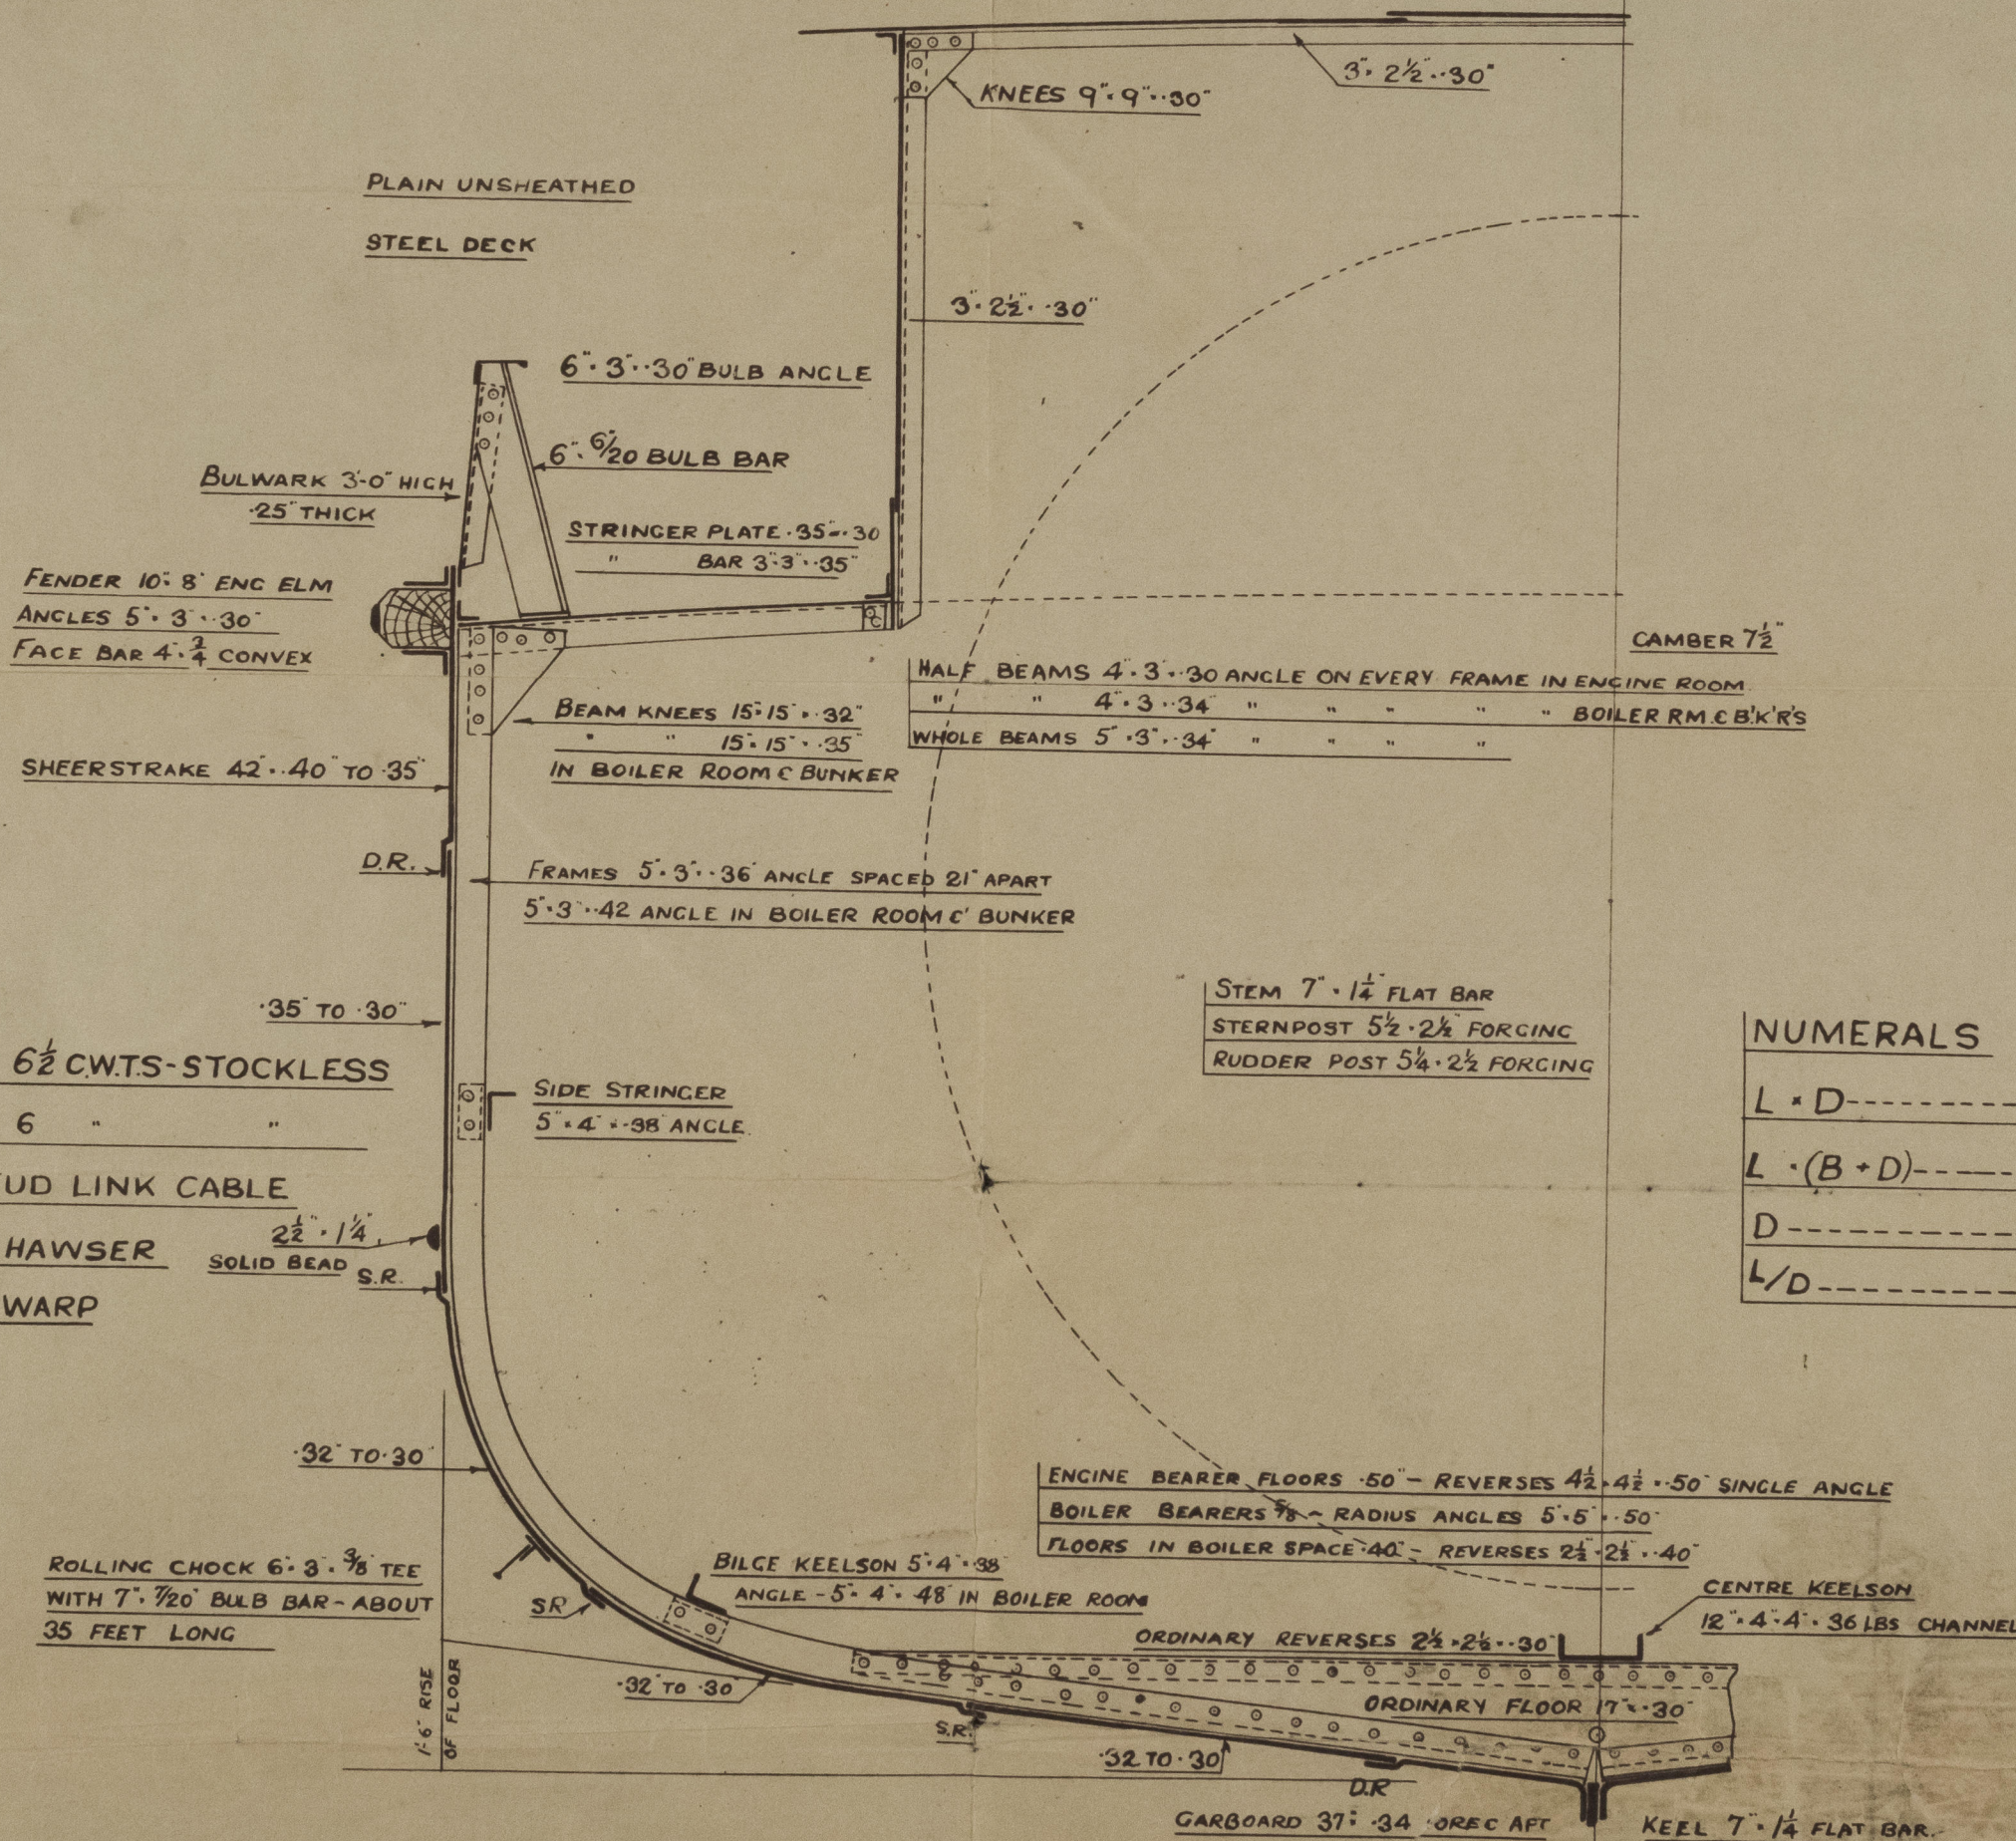

© 2021

Lloyd's Register Foundation

015424-015452-0071

HULL

Misses Lochrane & Sons Ltd.

Yard No 1249/50.

1255/56

1267/68.

1273/4

Midships Section

1249/80.

1285/6

1291/2

1307/8.

ABETILLE No 7

EX
"NEREIDIA"



MIN SERGIO

HOEDIC TYPE

015424-015432-0271

PLAN No. 48
FOR ENCLOSURE TO
Messrs Lloyd's
COCHRANE & CONSID.
SHIPBUILDERS LTD.
DATE 25 NOV 1941



Lloyd's Register
Foundation