



DRAWN BY. R.C.

9- DEC 1941

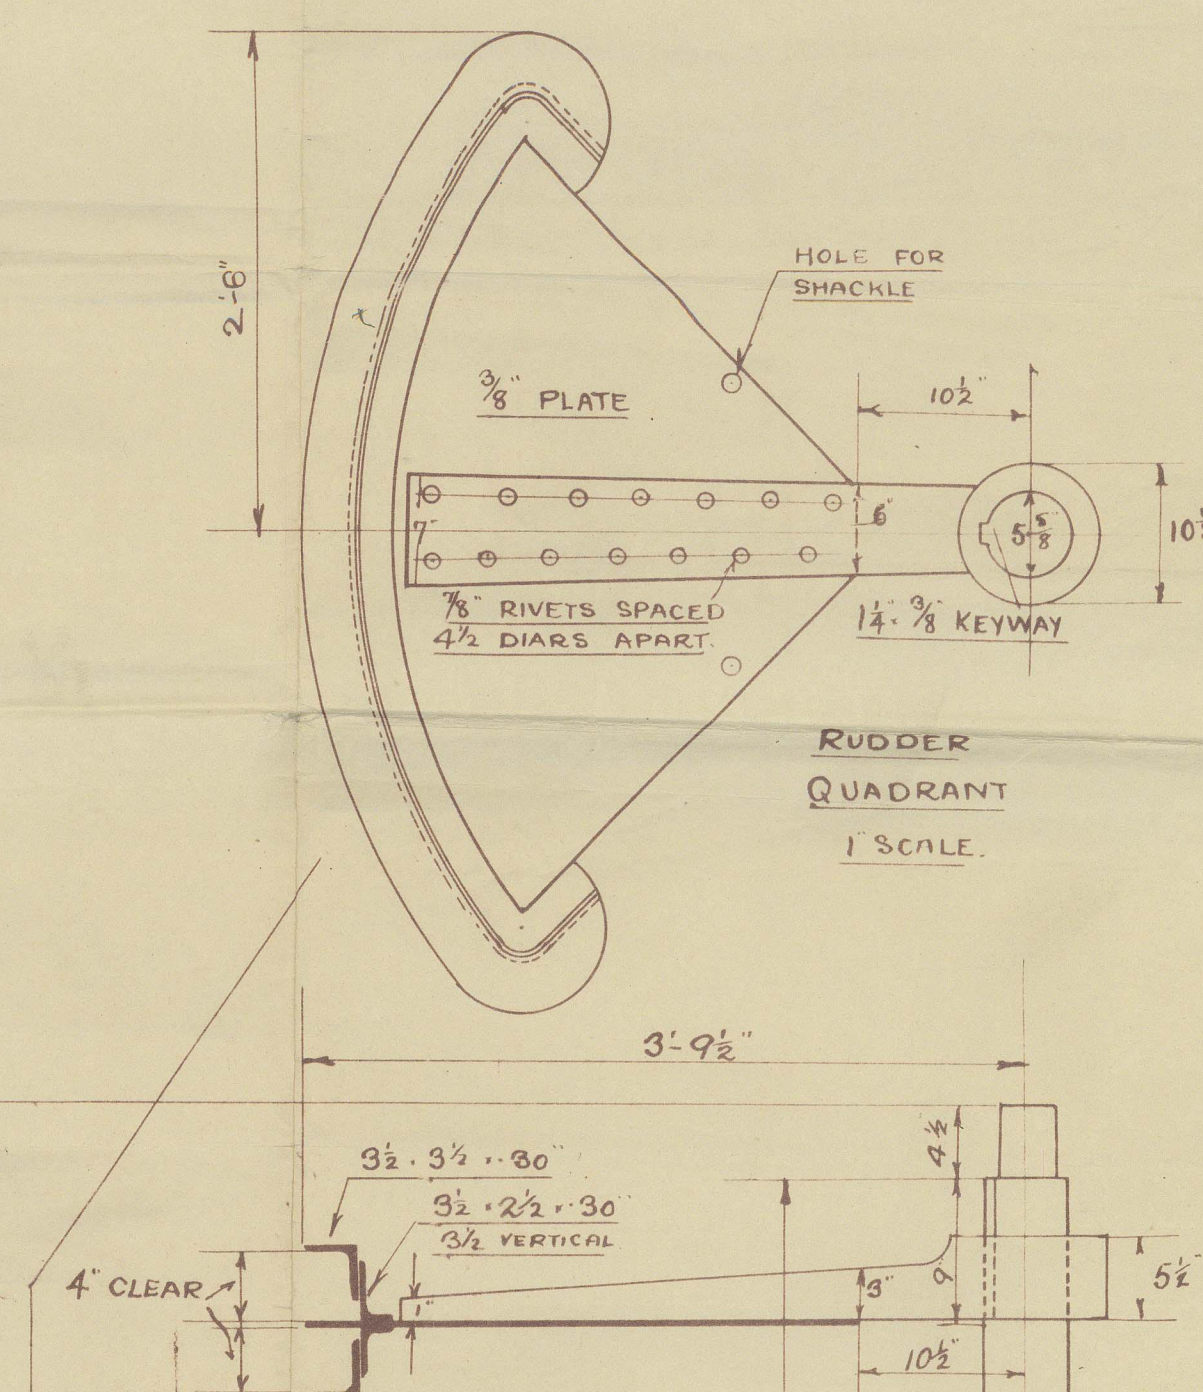

RUDDER AREA ABAFT FORE EDGE OF MAINPIECE 38.2 ft
C.G. OF ARE ABAFT CENTRE LINE OF PINTLES 2.16 ft
 SPEED 11 KNOTS.

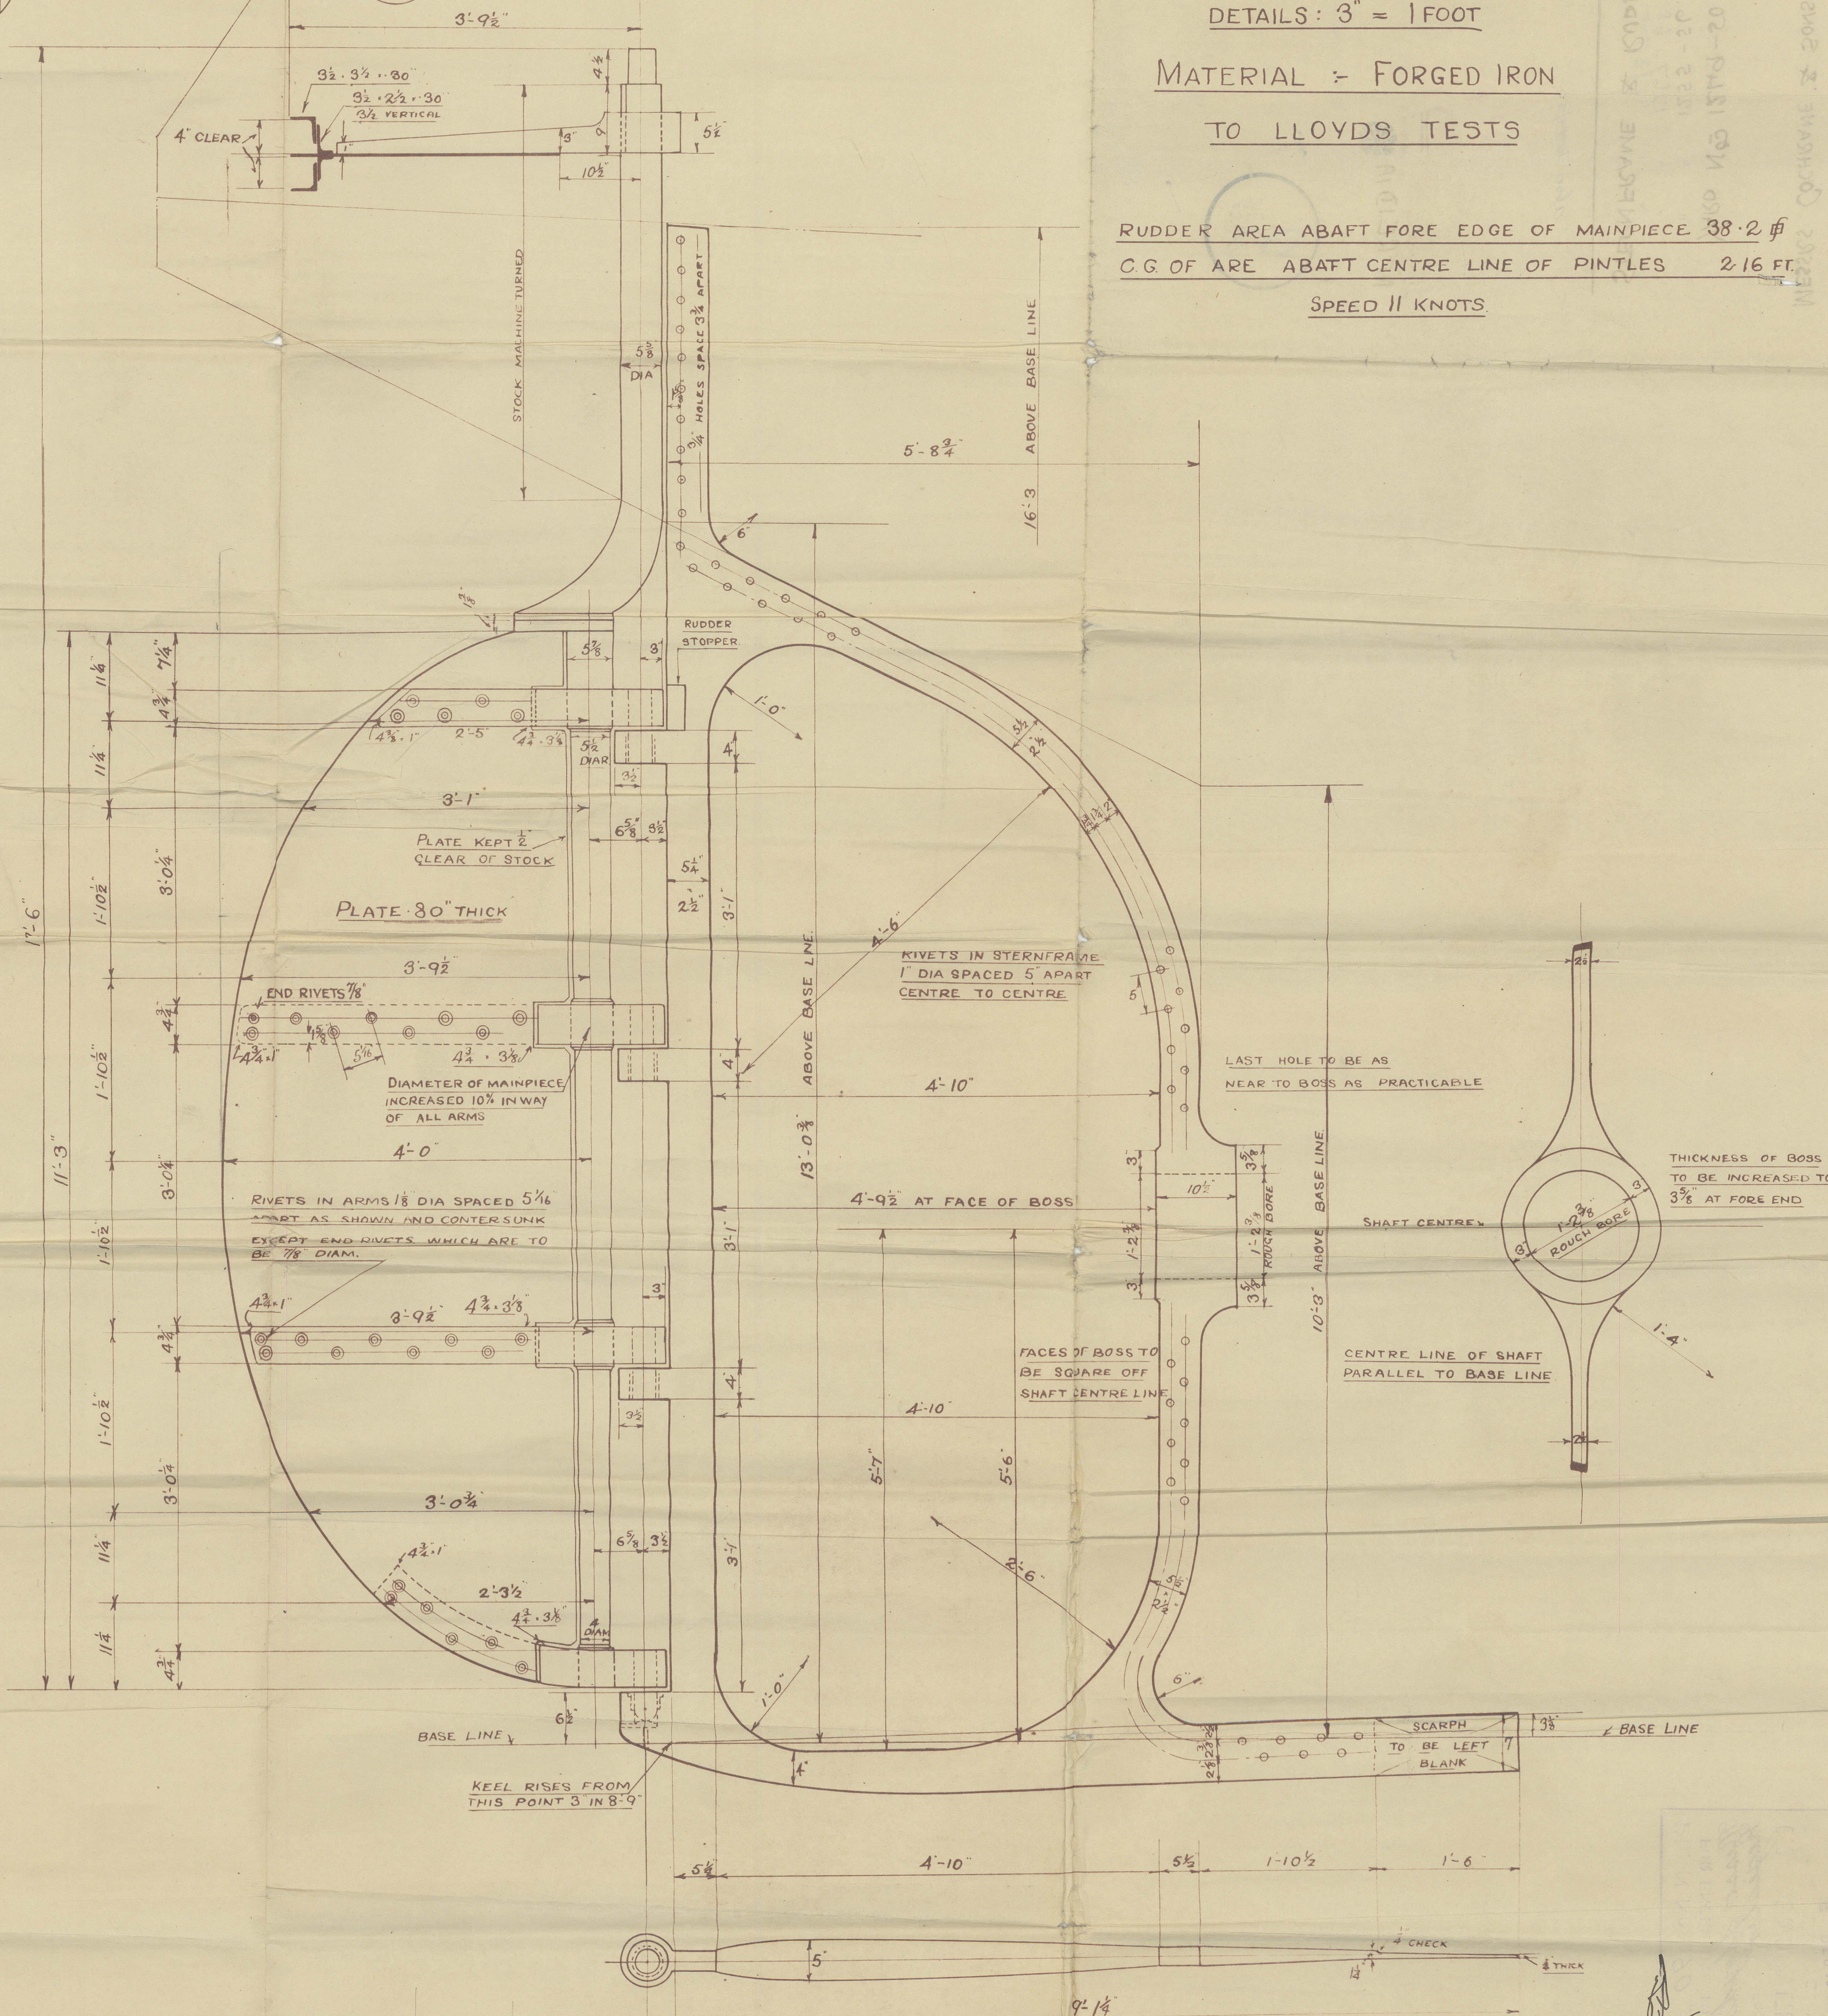

RUDDER ARM AT MAINPIECE.

ABEILLE N^o 7

MESSRS COCHRANE & SONS LD.

YARD N^o 1249-50.

" " 1255-56.

" " 1267-68.

STERN FRAME & RUDDER.

also 1249/80.

1285/6

1291/2

1307/8

19446

" NEREIDIA "



1291-IRUING TEAK



© 2021

ABEILLE

Lloyd's Register
Foundation

015424-015432-0073

PLAN No. 90
FOR ENCLOSURE TO
Messrs Lloyd's
Register FROM
C. C. FINE & SONS, LTD.
NEW YORK
5 DEC 1941

0073

015424-015432-0073

© 2021

Lloyd's Register
Foundation