


"DESTRIAN."

PROFILE & DECK PLANS.

LENGTH B.P. 313'-6". BREADTH M.W. 45'-0". DEPTH M.W. 21'-0"
30'-0"

SCALE $\frac{1}{8}'' = 1$ FOOT.

10-4-46

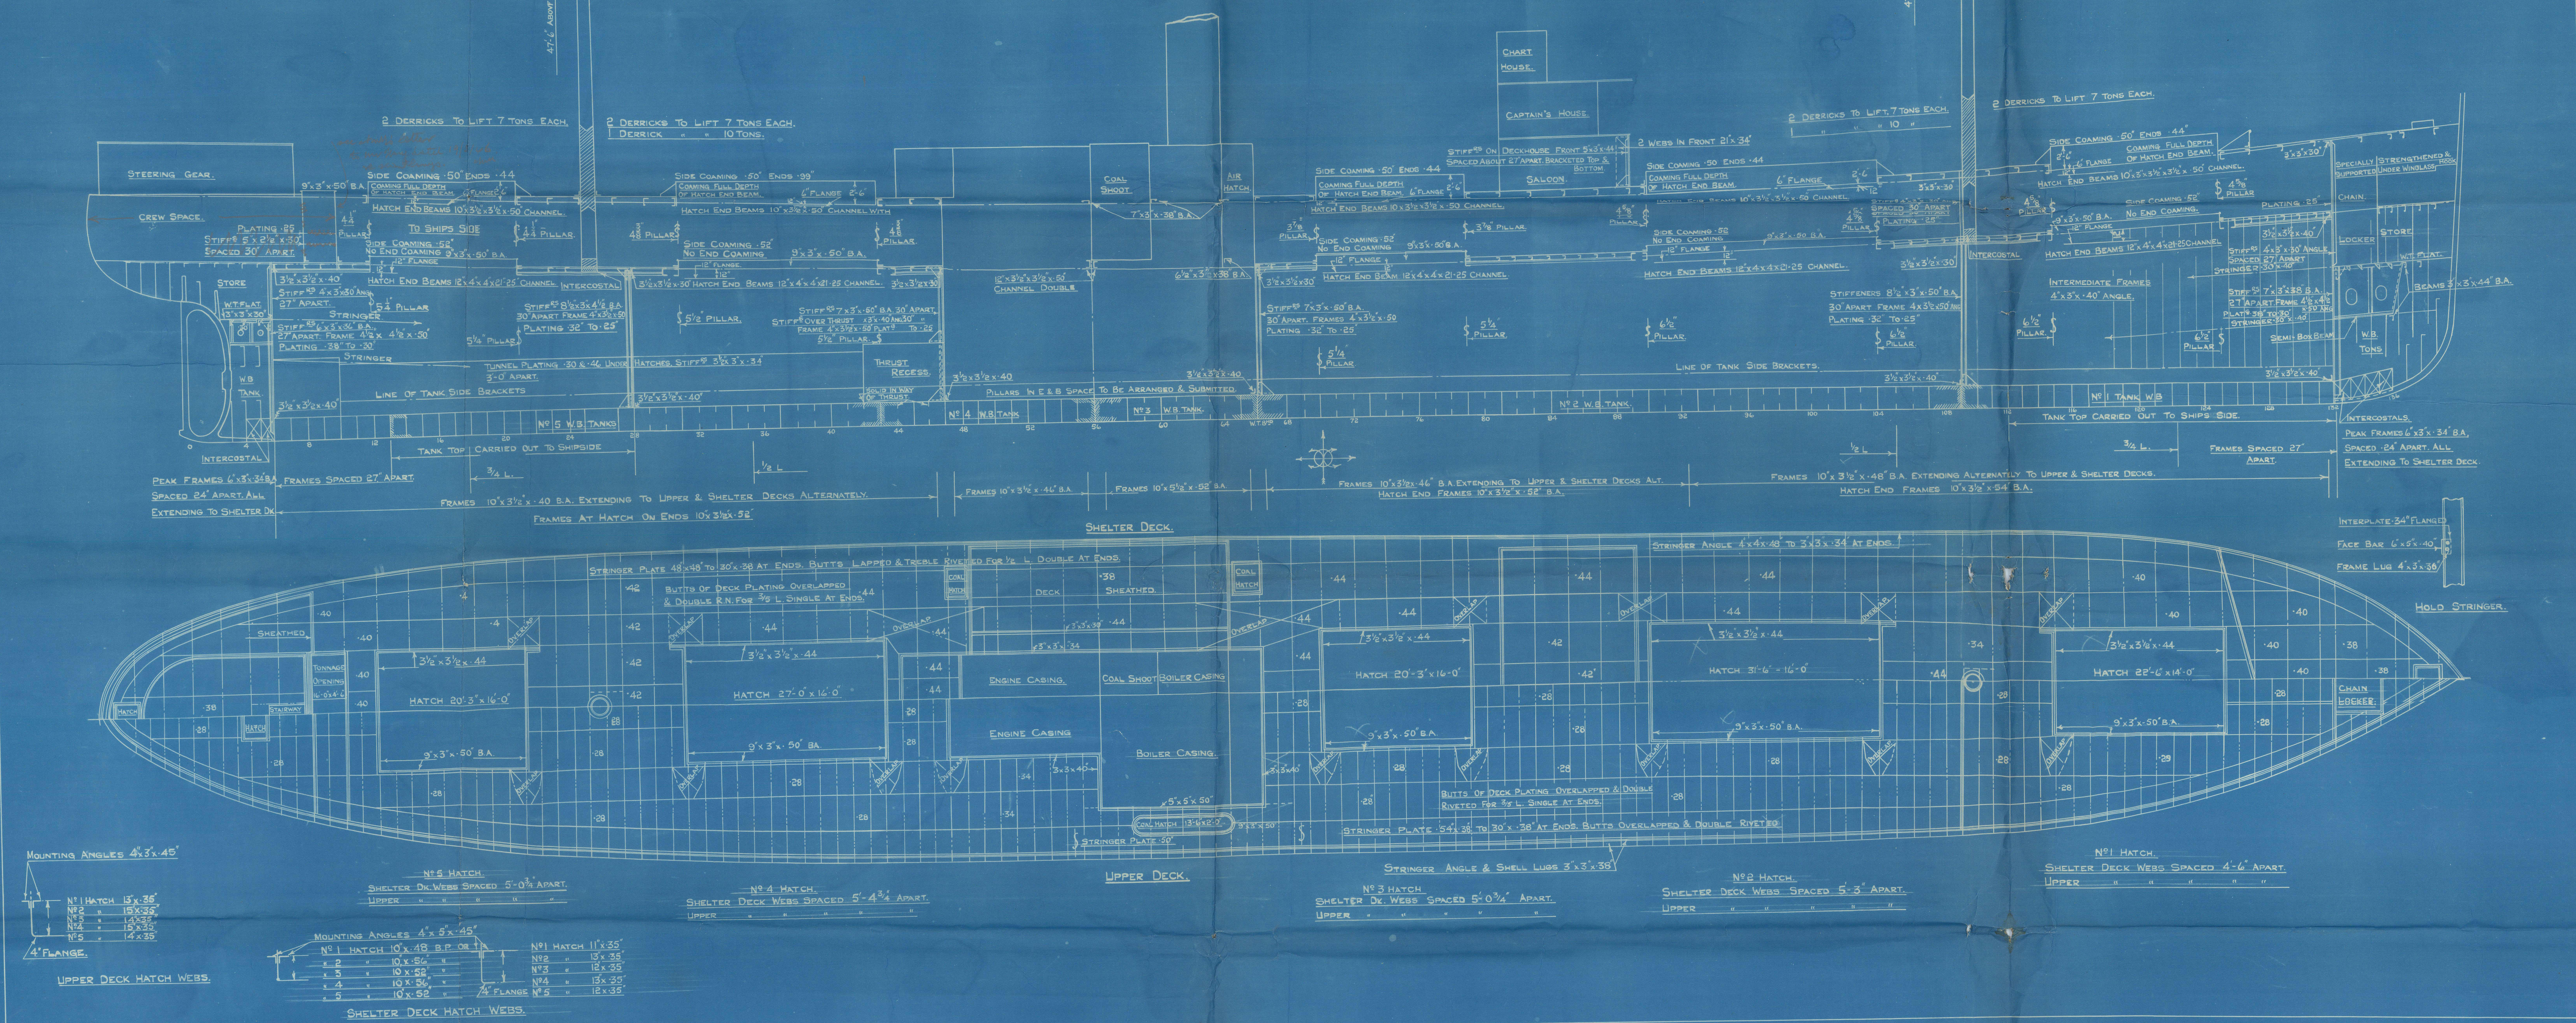

125

B.C

Profile of Decks.

§3 DESTRIAN ex DESTRO.

Liverpool

No. 3. 16.

Long

20 MAR 1946

§3 DESTRIAN



© 2021

Lloyd's Register
Foundation

015450-015460-0287

1

1-0-9




© 2021

Lloyd's Register
Foundation

015450-015460-0287

Mr. McCordale

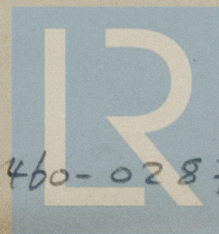

© 2021

Lloyd's Register
Foundation

015450-05460-0287