


S/Fawler "NORTHALLA" ❄️

MIDSHIP SECTION STEAM SCREW TRAWLERS

No 1311

175'-0" B.P. x 30'-0" M.L.D. x 16'-0" M.L.D.
TO CLASS 100 A.I. STEAM TRAWLER.

SCALE 1/2 IN. = 1 FT.

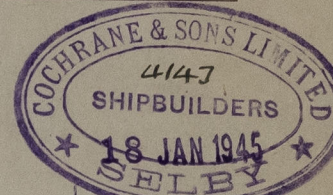

PLANS TRANSFERRED
TO SISTER VESSEL

ROSS ARCTURUS MN ARCTIC OUTLAW
DECKS COMPLETELY PLATED UNDER
WOOD DECK, 5'-3" BORNED WHITE.

NUMERALS

L x D 2800
L x (B+D) 8050

26 JAN 1945

EQUIPMENT

1ST BOWER ANCHOR 13 CWT. STOCKLESS
2ND " " 12 " "
KEDGE " 4 1/2 " EX STOCK
150 FMS. 1 5/16" STUD LINK CABLE
60 " 6" HAWSER
60 " 6" WARP

RIVETING


ALL LANDING EDGES TO BE DOUBLE RIVETED.
EXCEPT TOP EDGE OF SHEERSTRAKE WHICH
IS TO BE SINGLE RIVETED.

BUTTS OF GARBOARD & SHEERSTRAKE STRAPPED
& TREBLE RIVETED FOR 1/2 LENGTH, STRAPPED
& DOUBLE RIVETED AT ENDS.

BUTTS OF E & F STRAKES OVERLAPPED & TREBLE
RIVETED FOR 1/2 LENGTH, OVERLAPPED & DOUBLE
RIVETED AT ENDS.

REMAINDER OF BUTTS OVERLAPPED & DOUBLE
RIVETED ALL FORE & AFT.

ALL RIVETS TO BE STEEL.

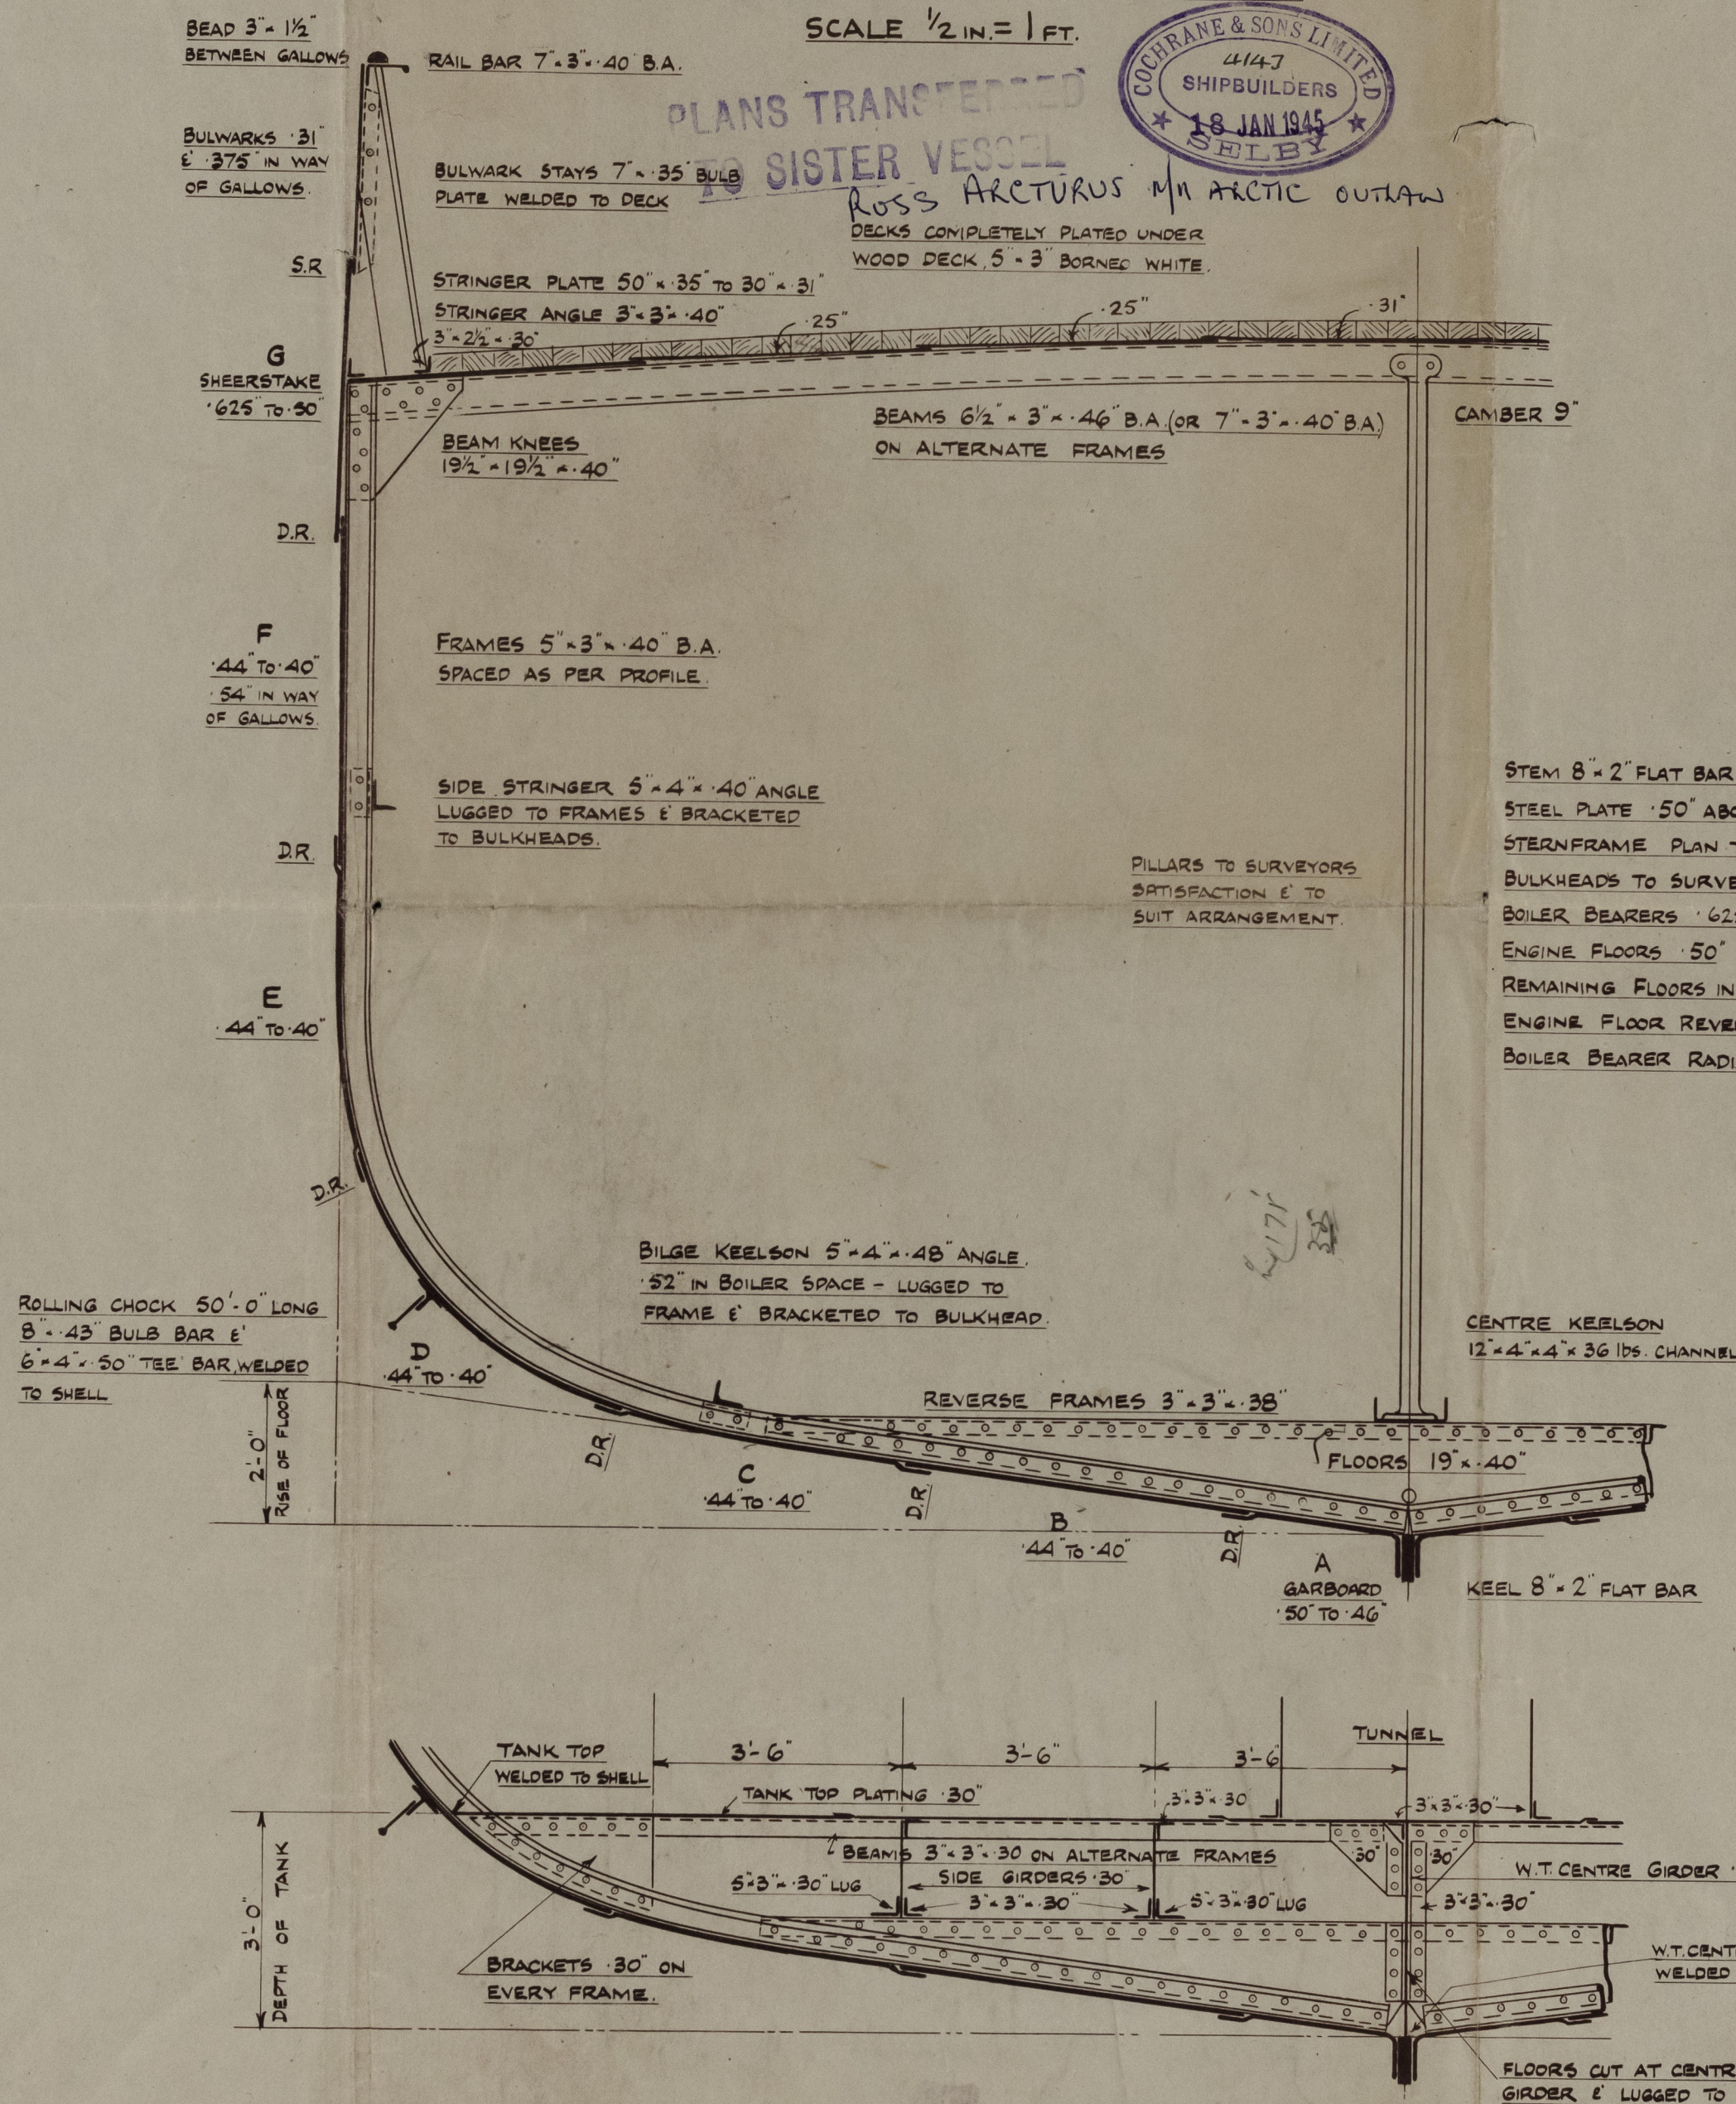

SECTION IN WAY OF BOILER FEED & FRESH WATER TANKS