


2129 ABW

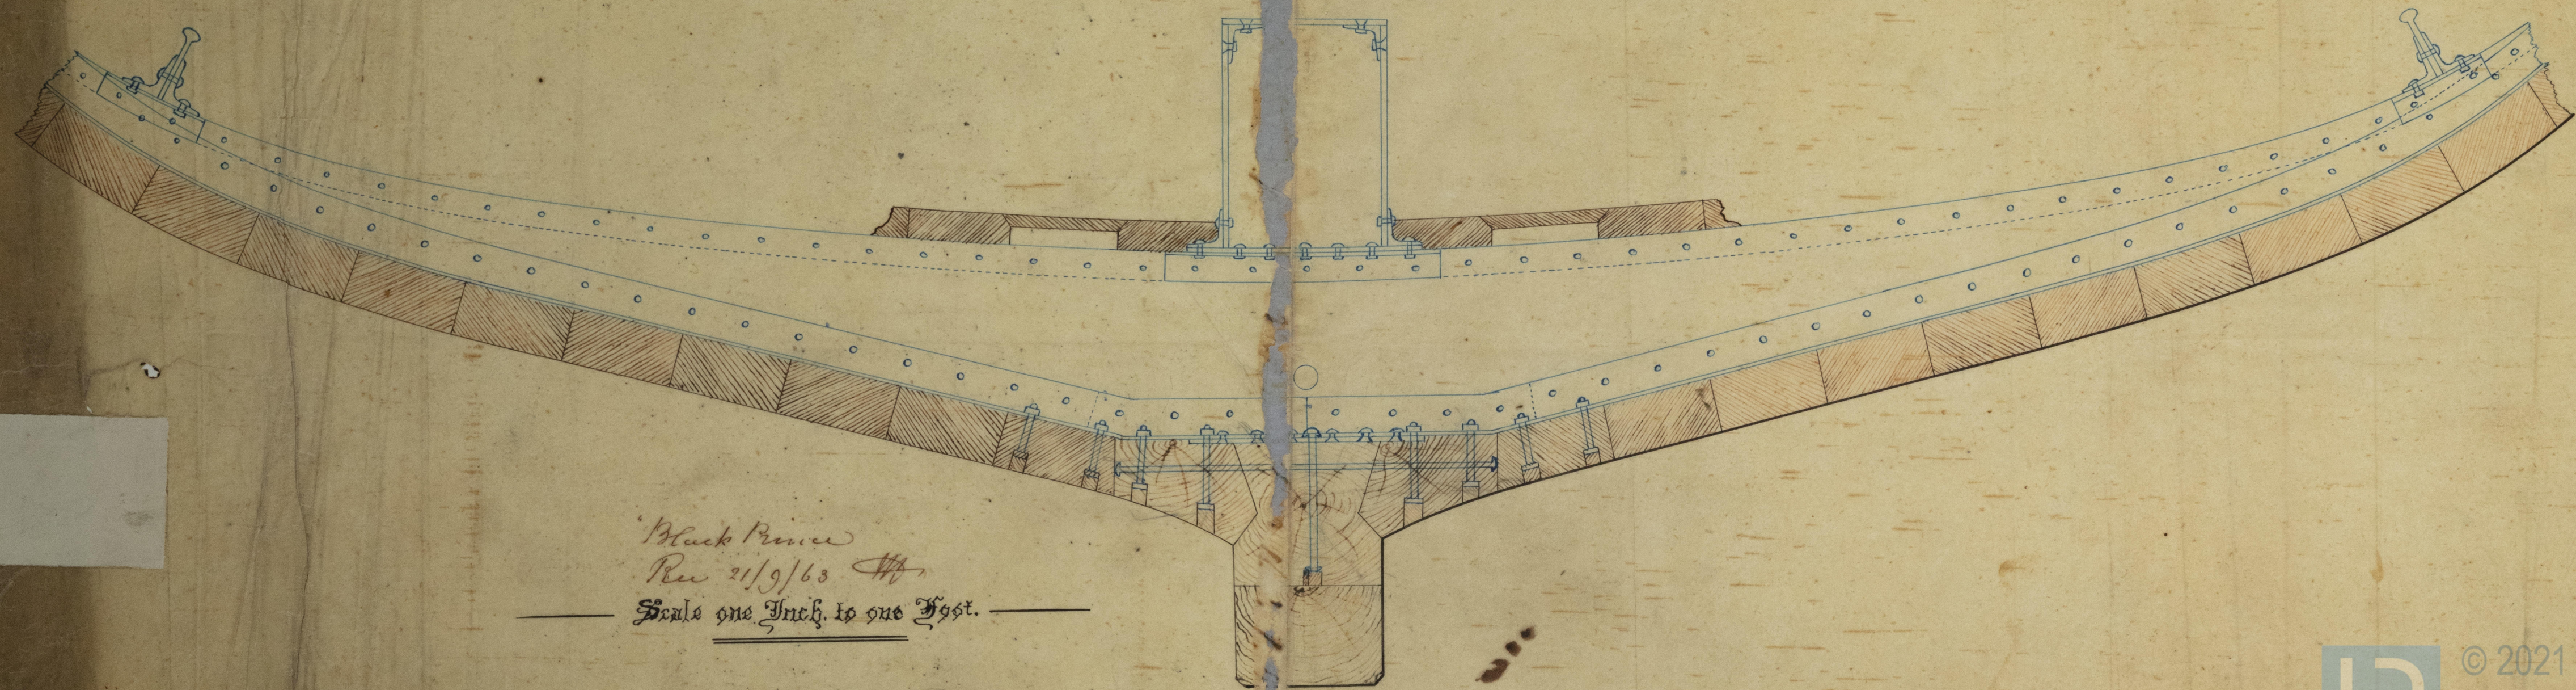

Black Prince
Rev 21/9/63
Scale one Inch. to one Foot.

Rev 21 9 63

abw 16 Sep 1963



© 2021

Lloyd's Register
Foundation

ABW17-0019