



Bolting of Planksheer

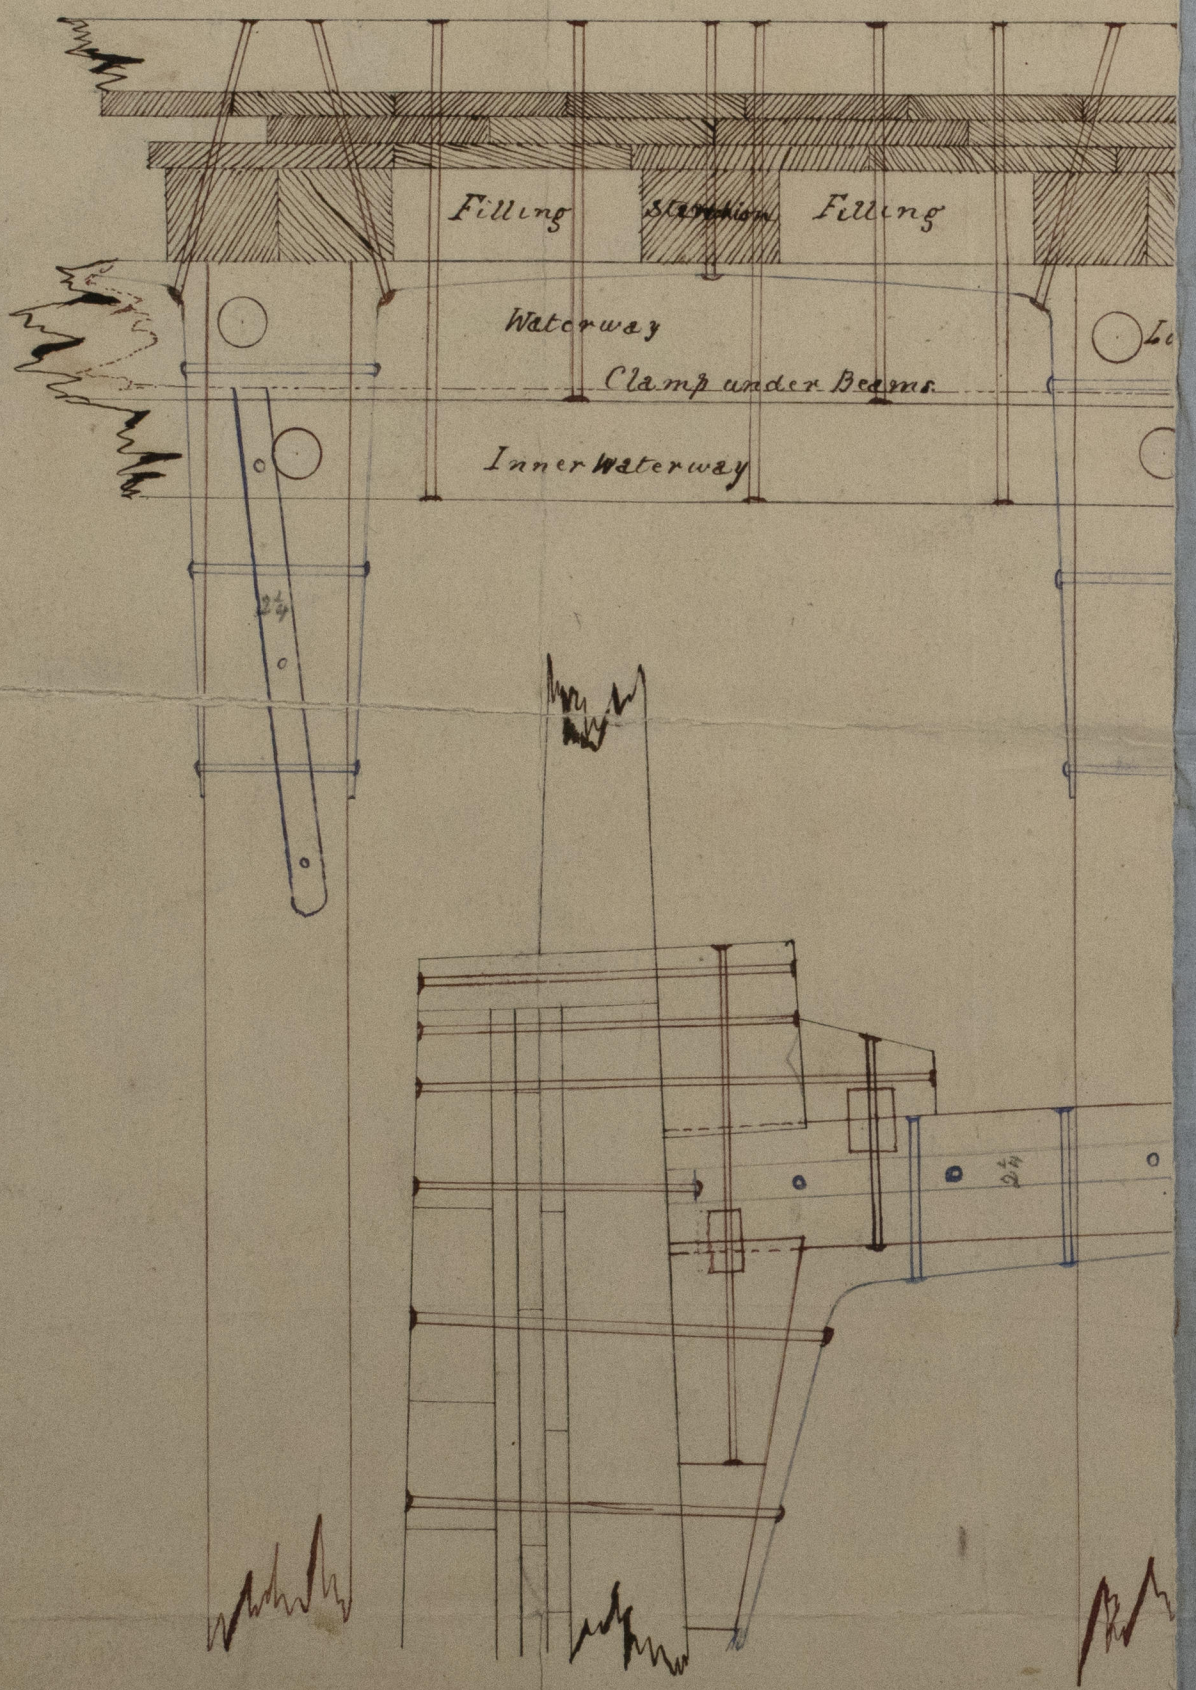

When run 19 March 1860 R.H. & Co.

t represented.

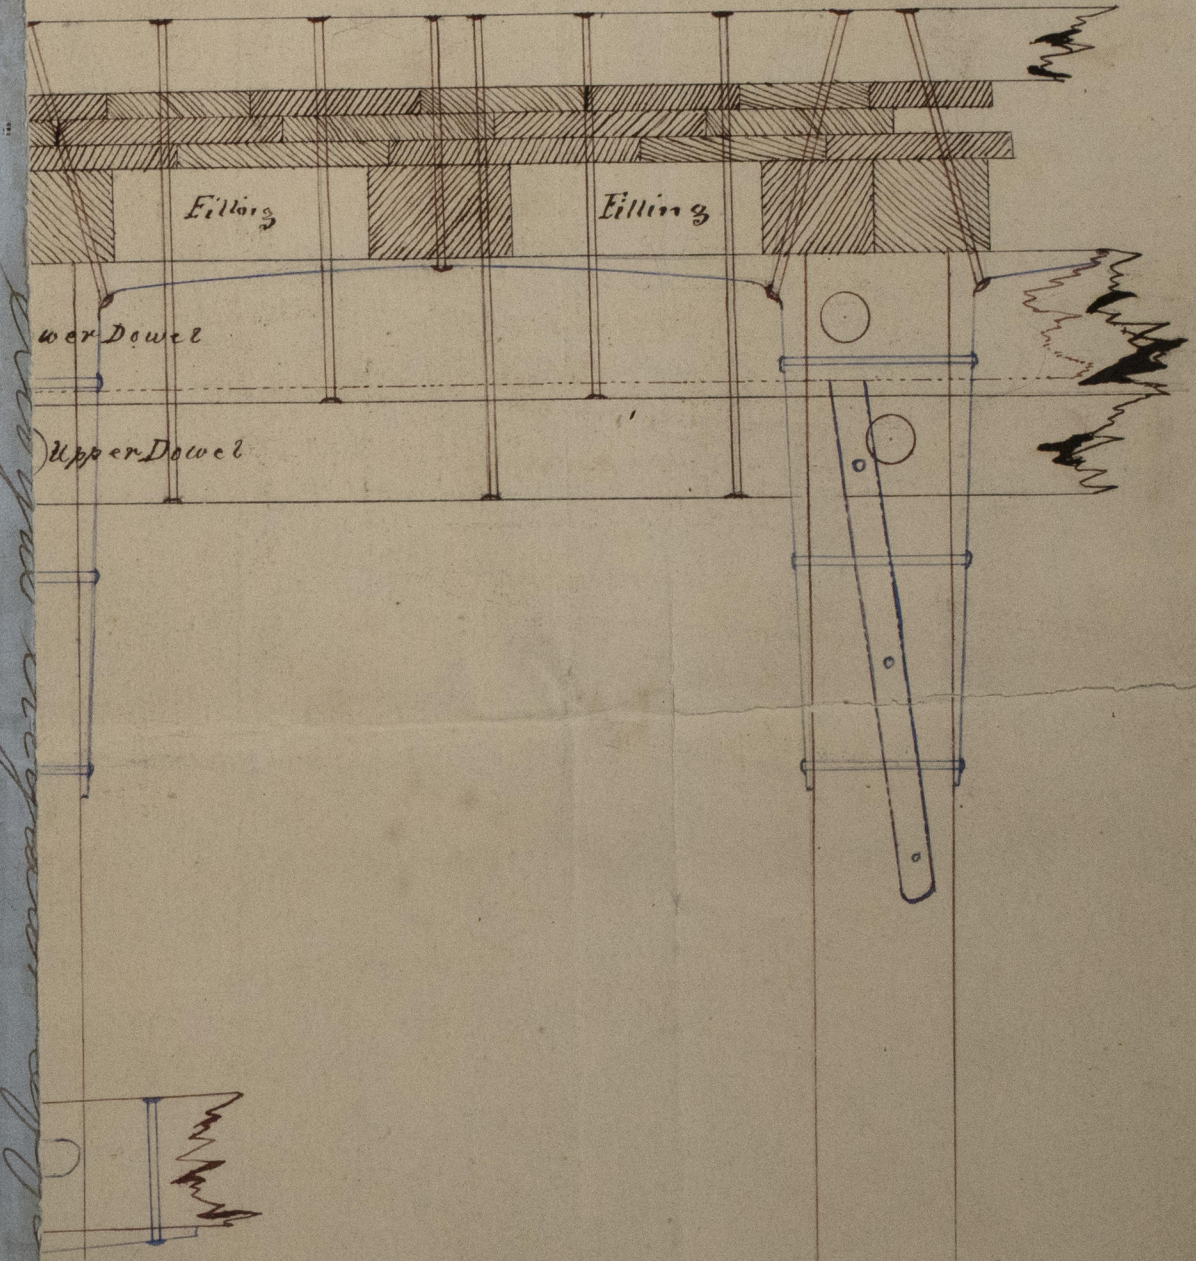

Scale, one inch to foot.

The above description applies to the
 J. P. H. & Co. Patent, Boston, U.S.A.
 of March 1860 (26)



© 2021
 Lloyd's Register
 Foundation

ABN17-0042

1939 Abn.
Diagonal Shish
Building by Hans Hallen
of Aberdeen



© 2021

Lloyd's Register
Foundation