


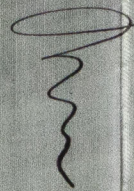


N^o 303



Section 43 feet from Stern



Section 50 feet from inner stern Post

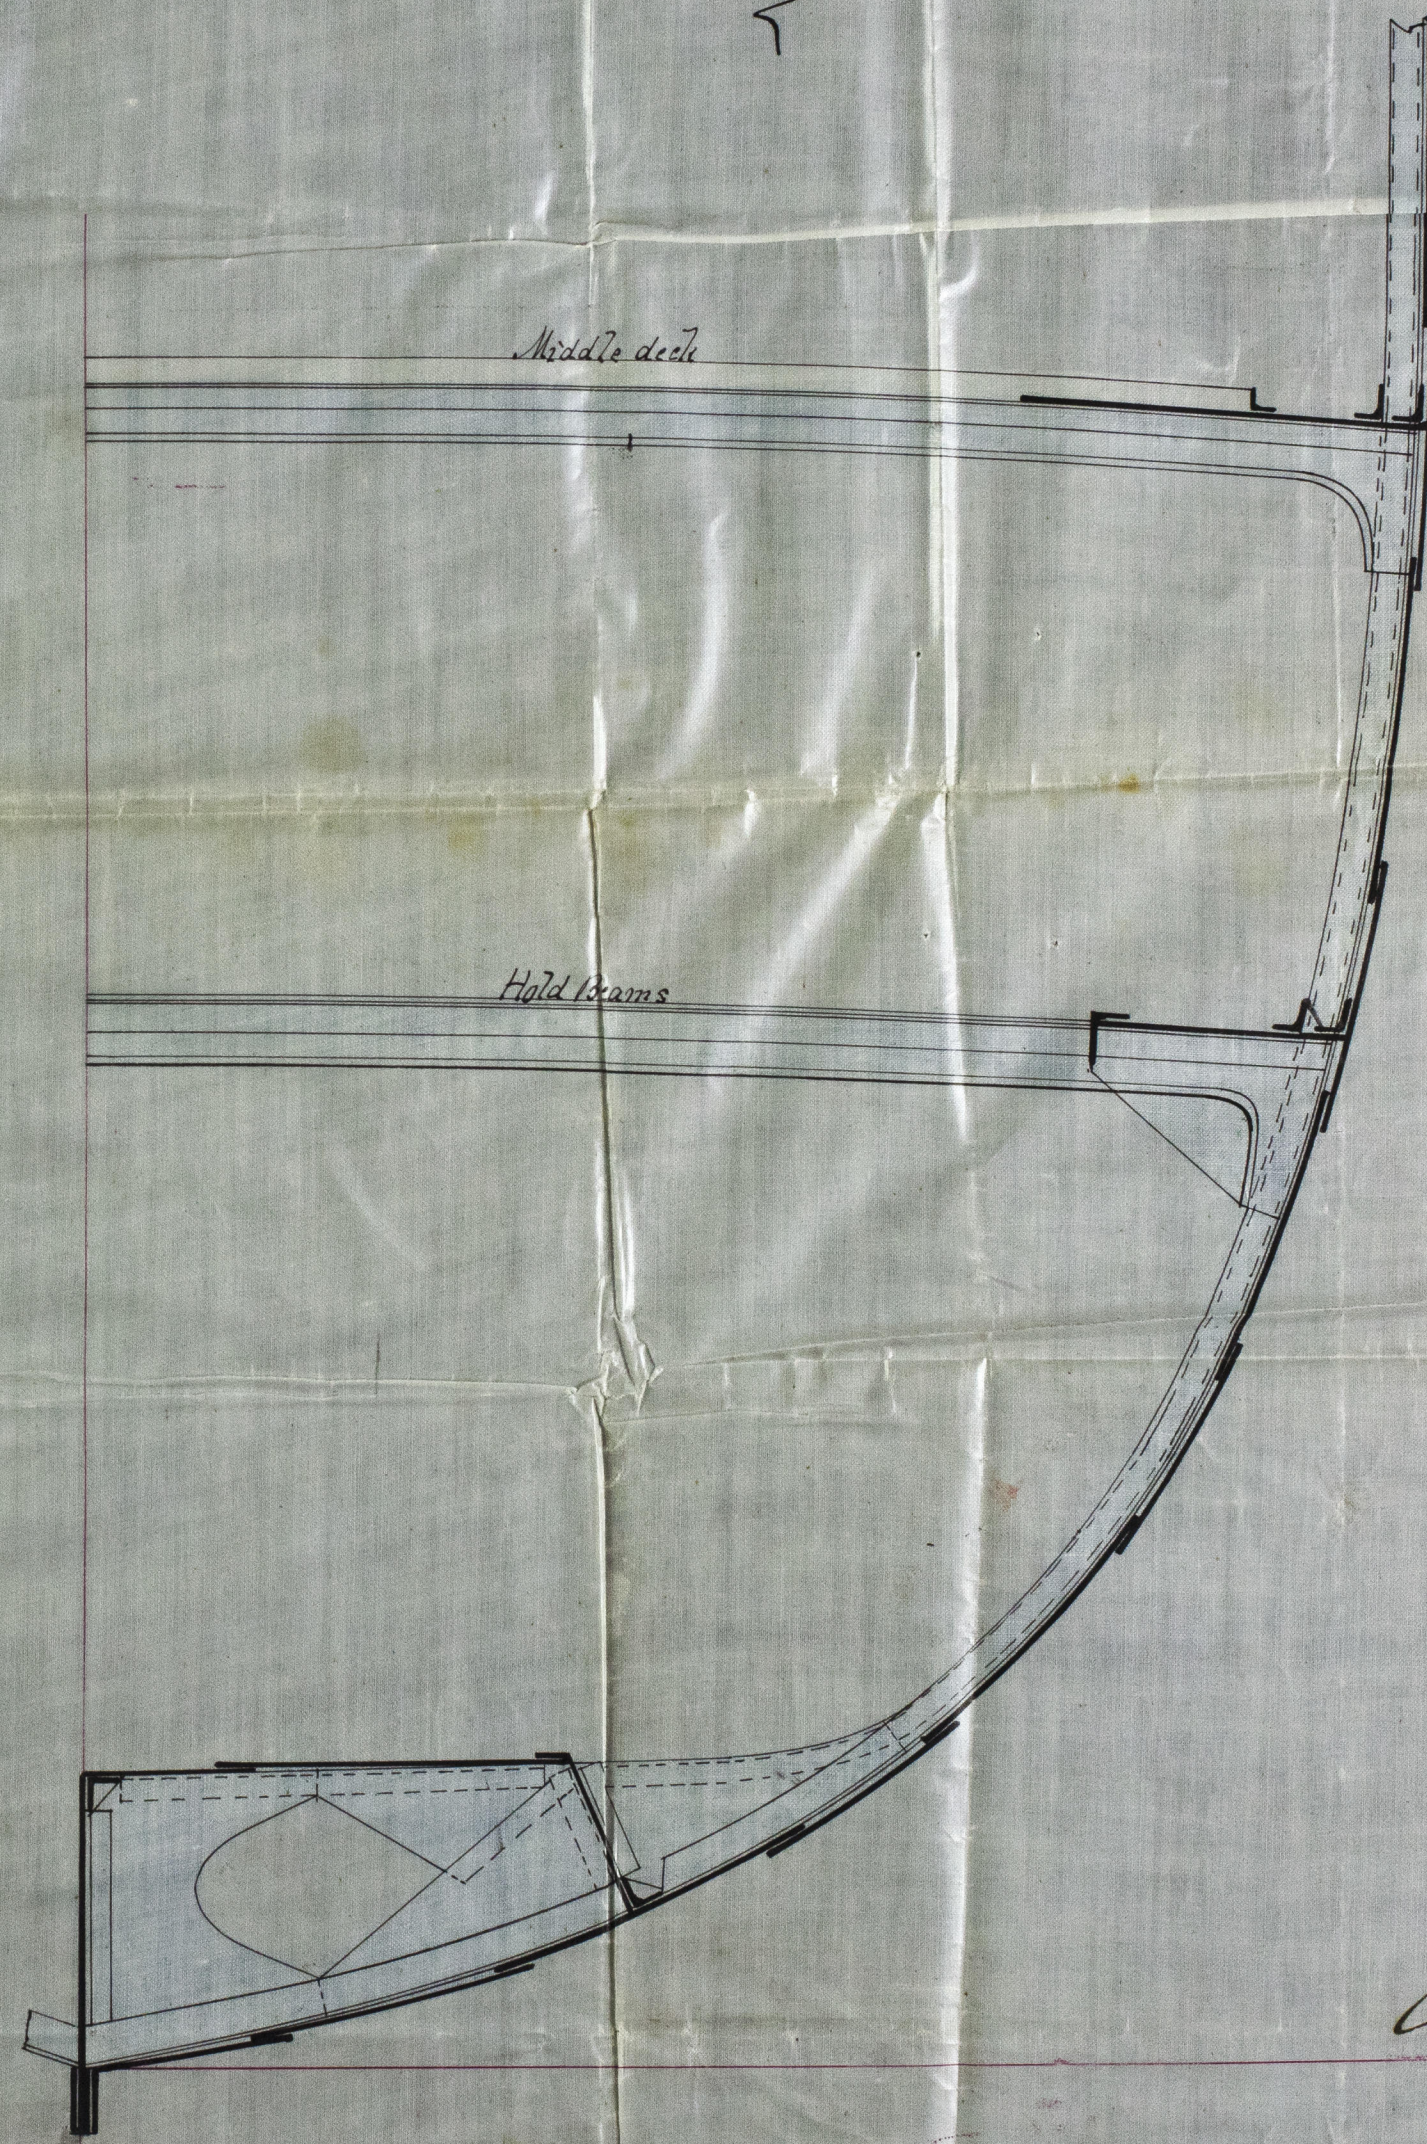

SCALE $\frac{1}{2}$ INCH TO A FOOT

J.H.
25/2/80

Alexander Hall & Co
Shipbuilders
ABERDEEN.

© 2021

Lloyd's Register
Foundation

ARN17-0122