


11.5.80


# MASTS For N° 303

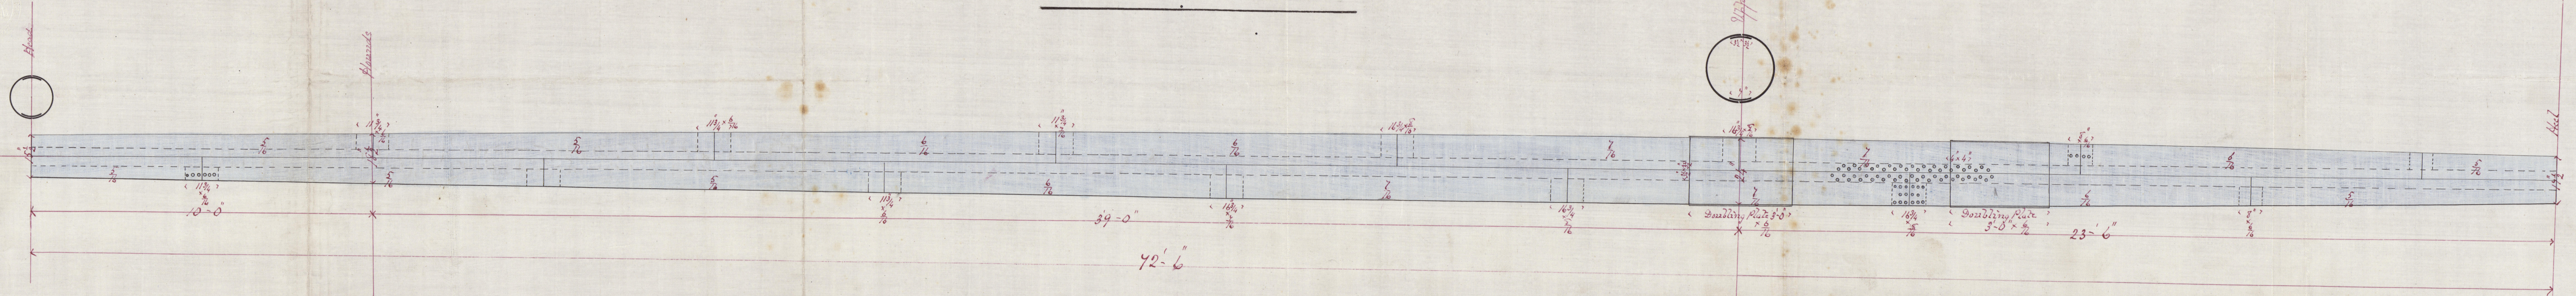

SCALE 1/2 INCH TO A FOOT

Alexander Hall & Co  
Shipbuilders  
ABERDEEN.

J.H.  
12/5/80

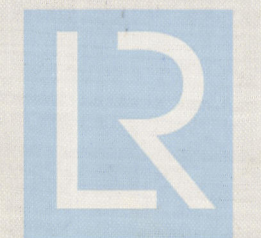

© 2021  
Lloyd's Register  
Foundation

ABN17-0127