

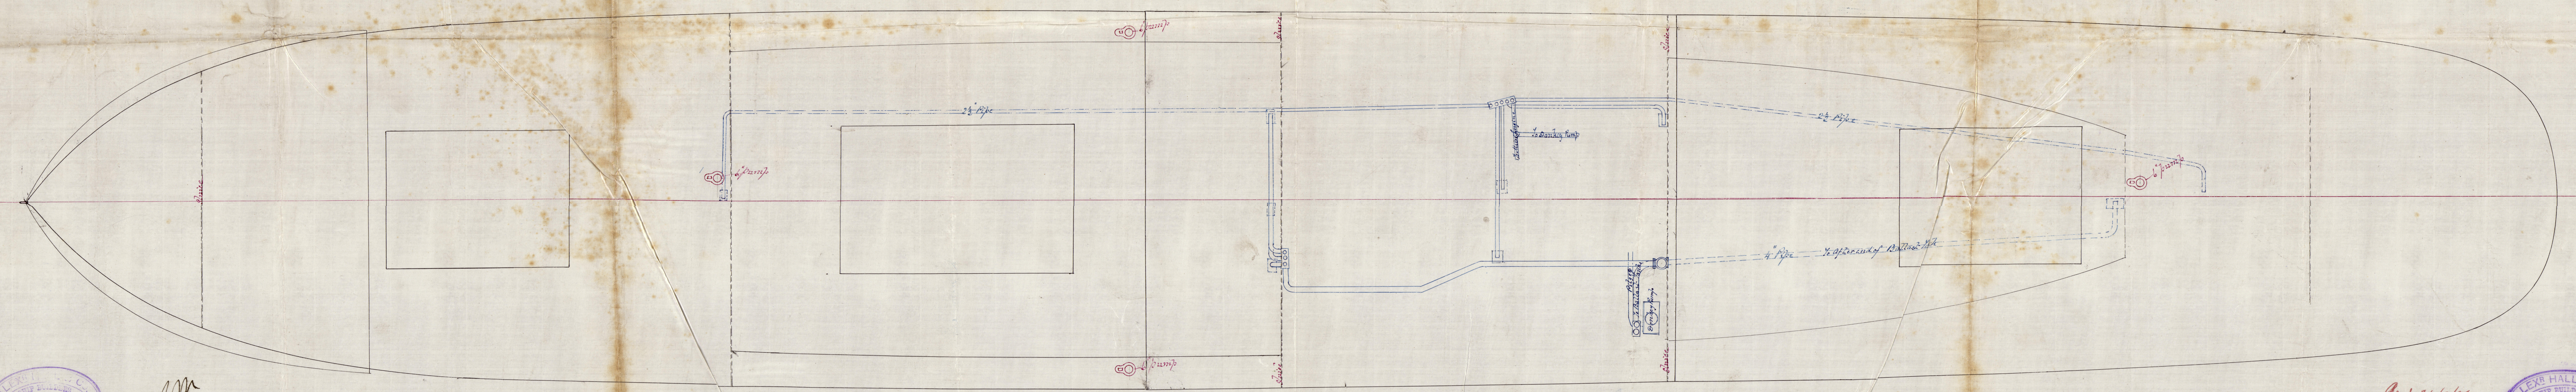


dt. to Abn.
M 25 Feb 81
25/2/81

Pumping Arrangement of N° 304
"Glen gelder"

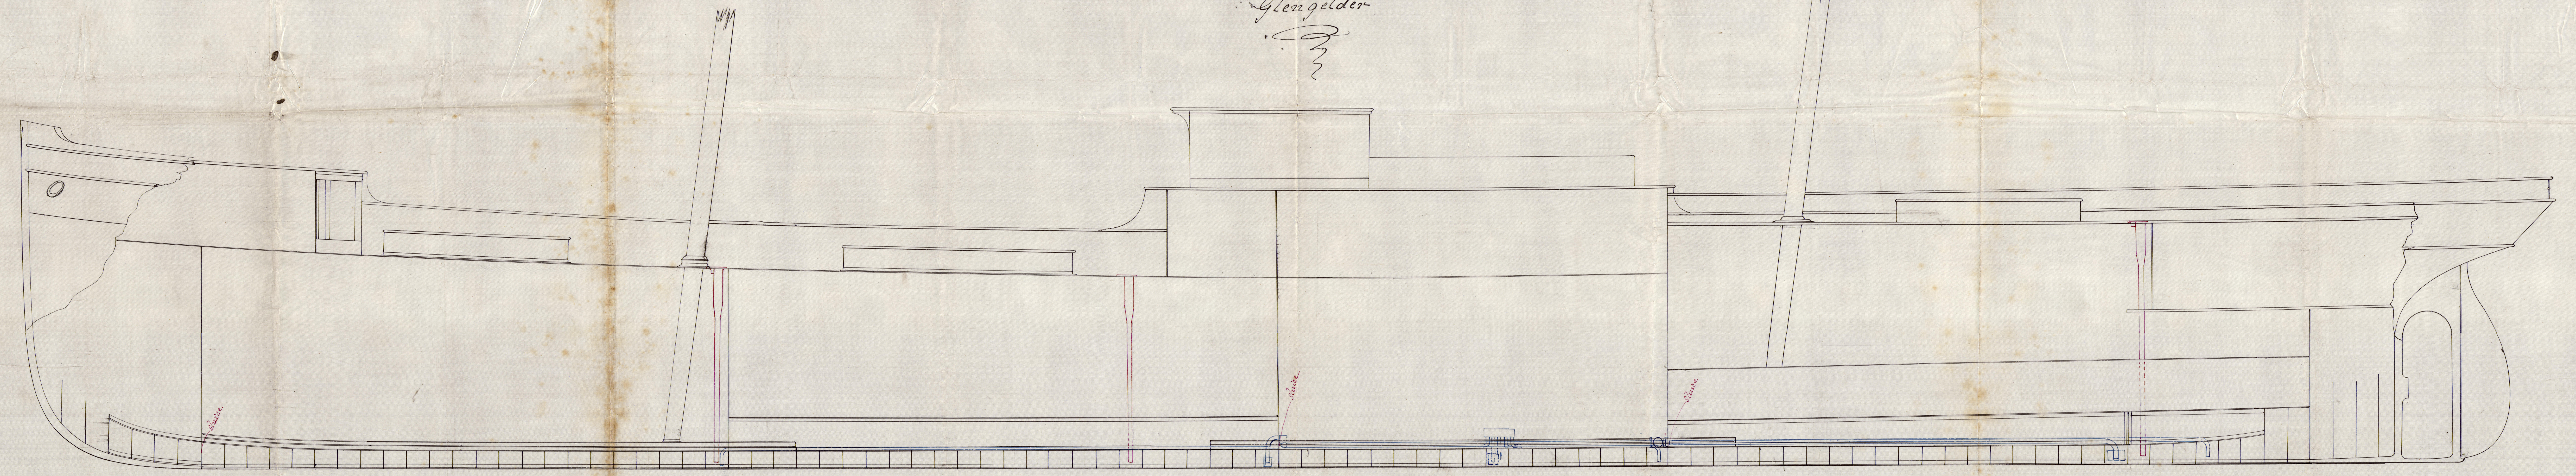

Scale 1/2 inch to a foot

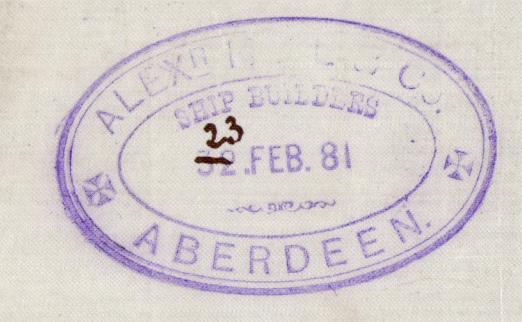

BSM
25/2/81

Recd 24/2/81
1/3

