

2876
10/2/83

S. S. Glen Sana
Dundee report No 355
28.

PROPOSED BOILER N^o26-82


SCALE $\frac{3}{4}$ INCH TO ONE FOOT

MEAN DIAM. OF BOILER 11' 10"
LENGTH " 9' 8"

WORKING PRESSURE 100 lbs.



Holes to punched $\frac{3}{4}$ " + drilled to $\frac{15}{16}$ "

MANHOLE 16" x 15"
ANGLE 5' 3" x 7'

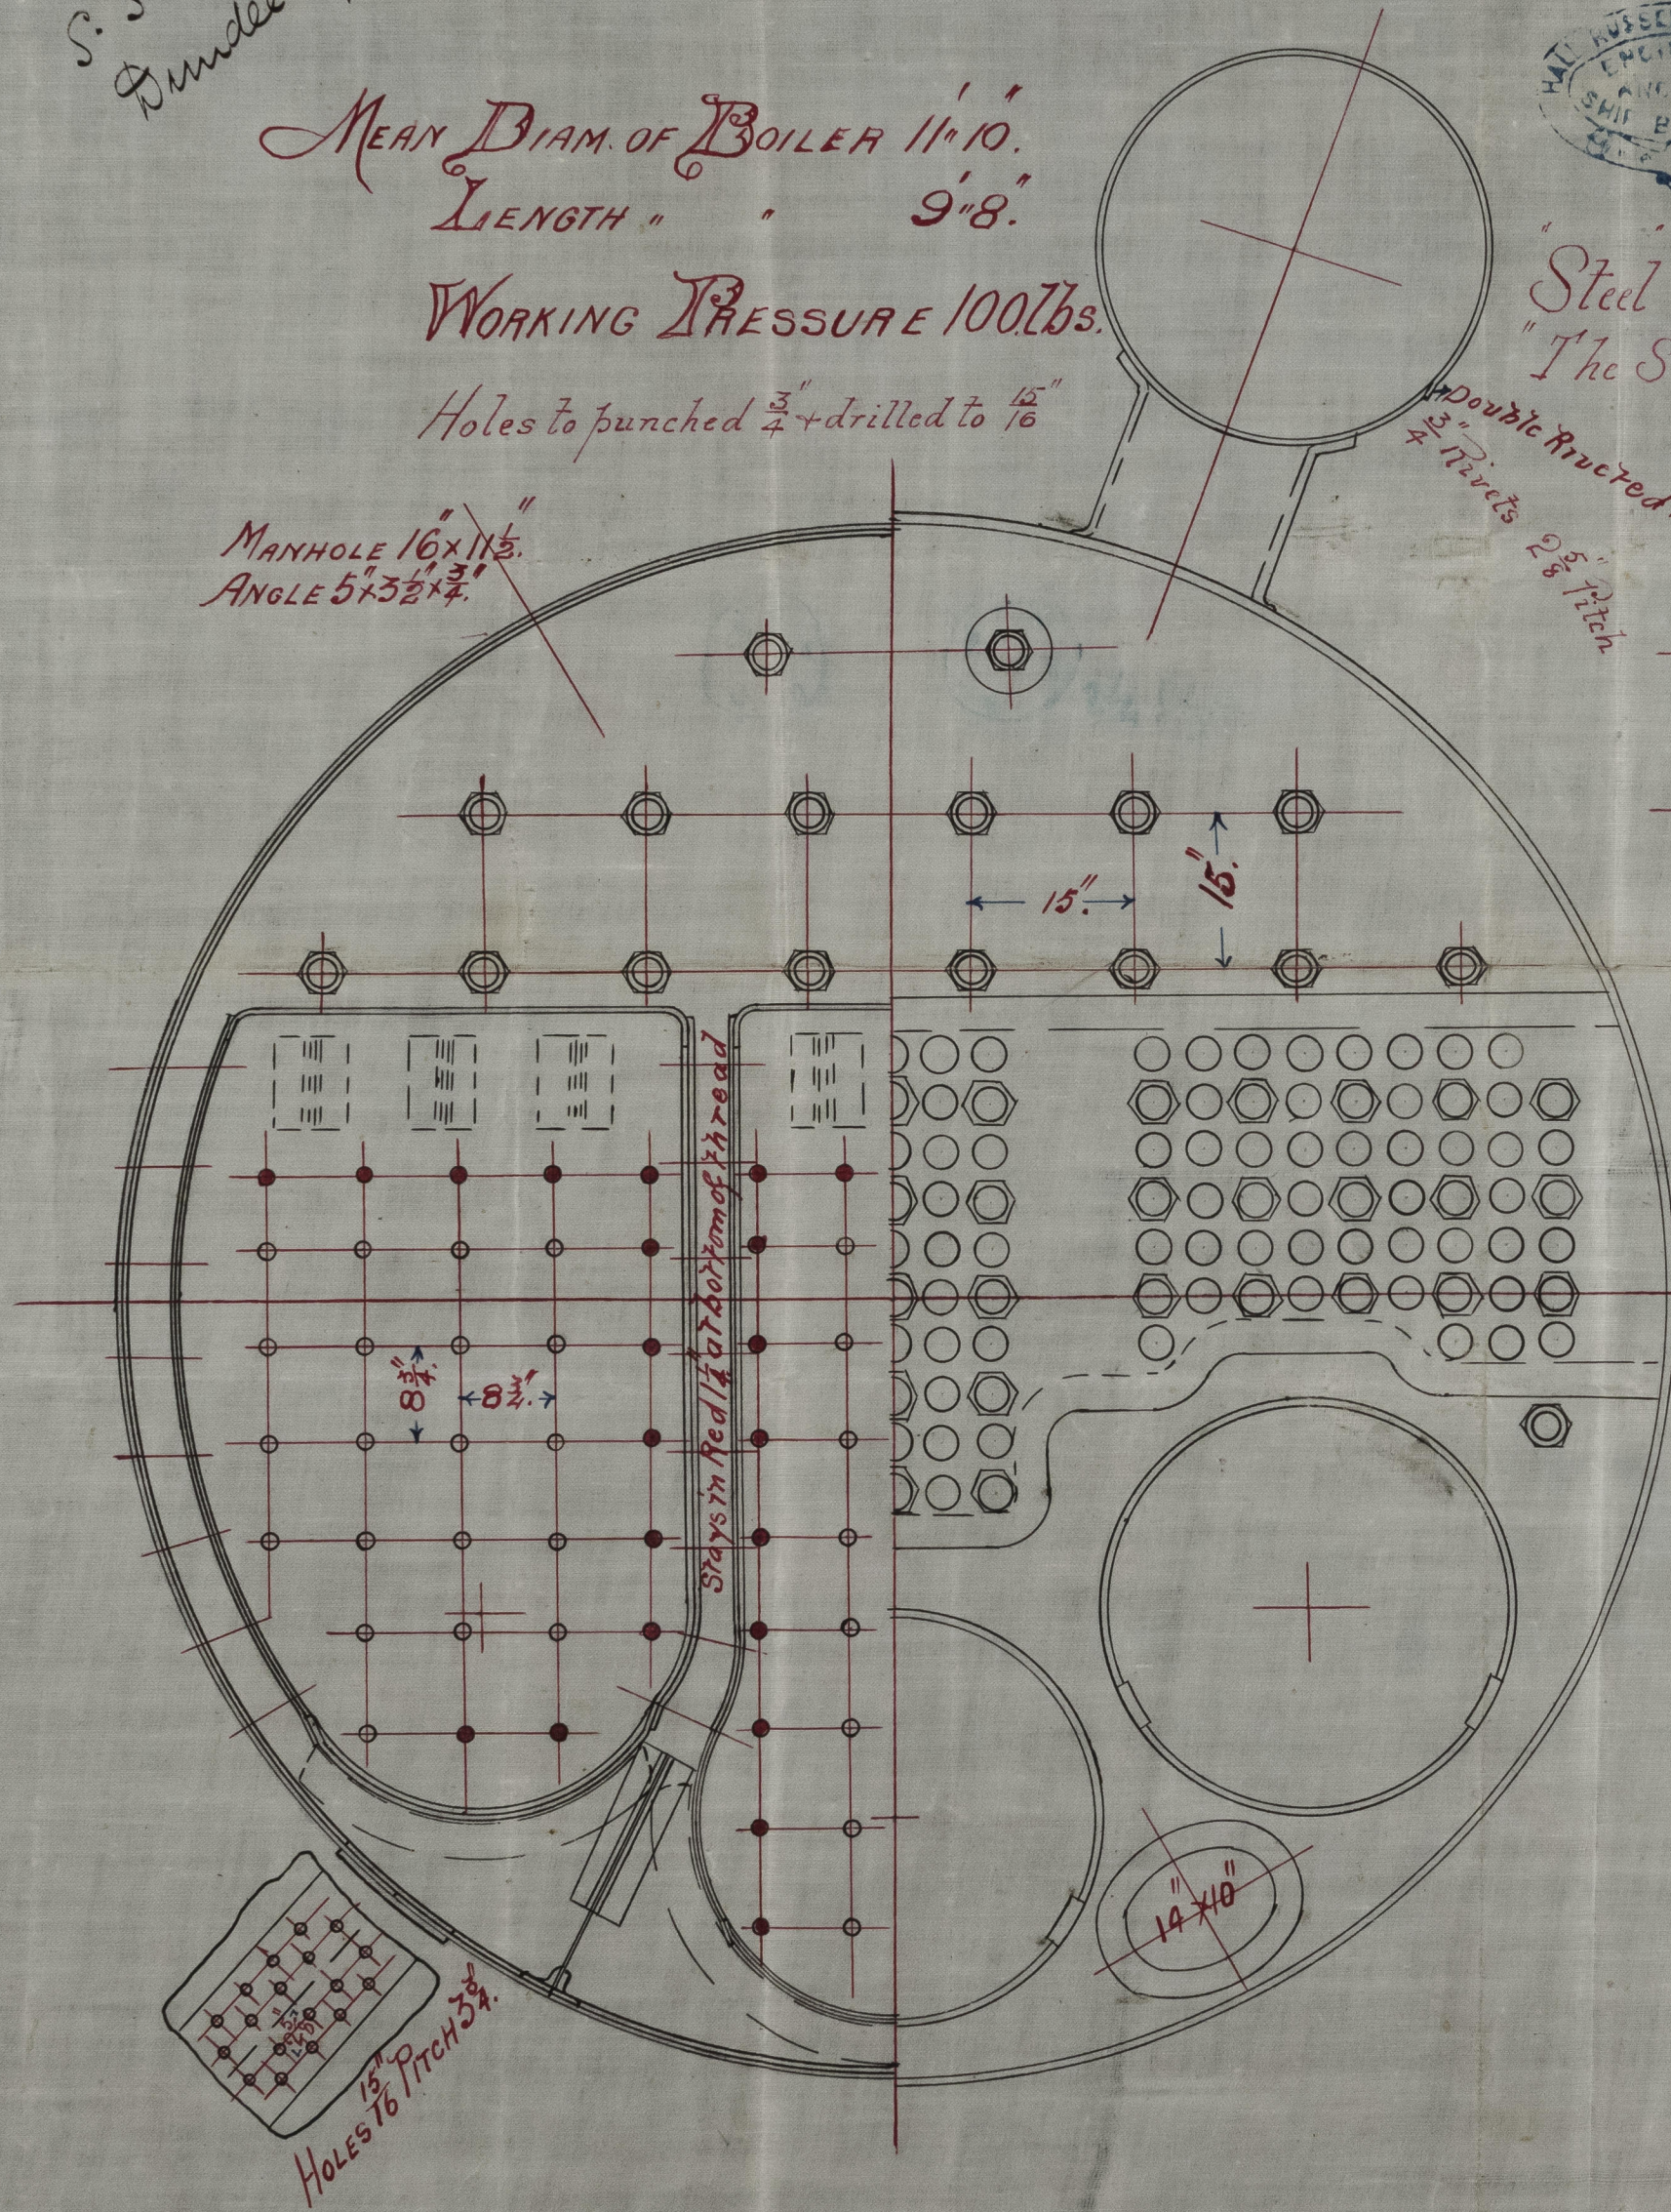

Steel to be made by
"The Steel Co of Scotland"

Double Riveted.
3" Rivets 2 1/2" Pitch

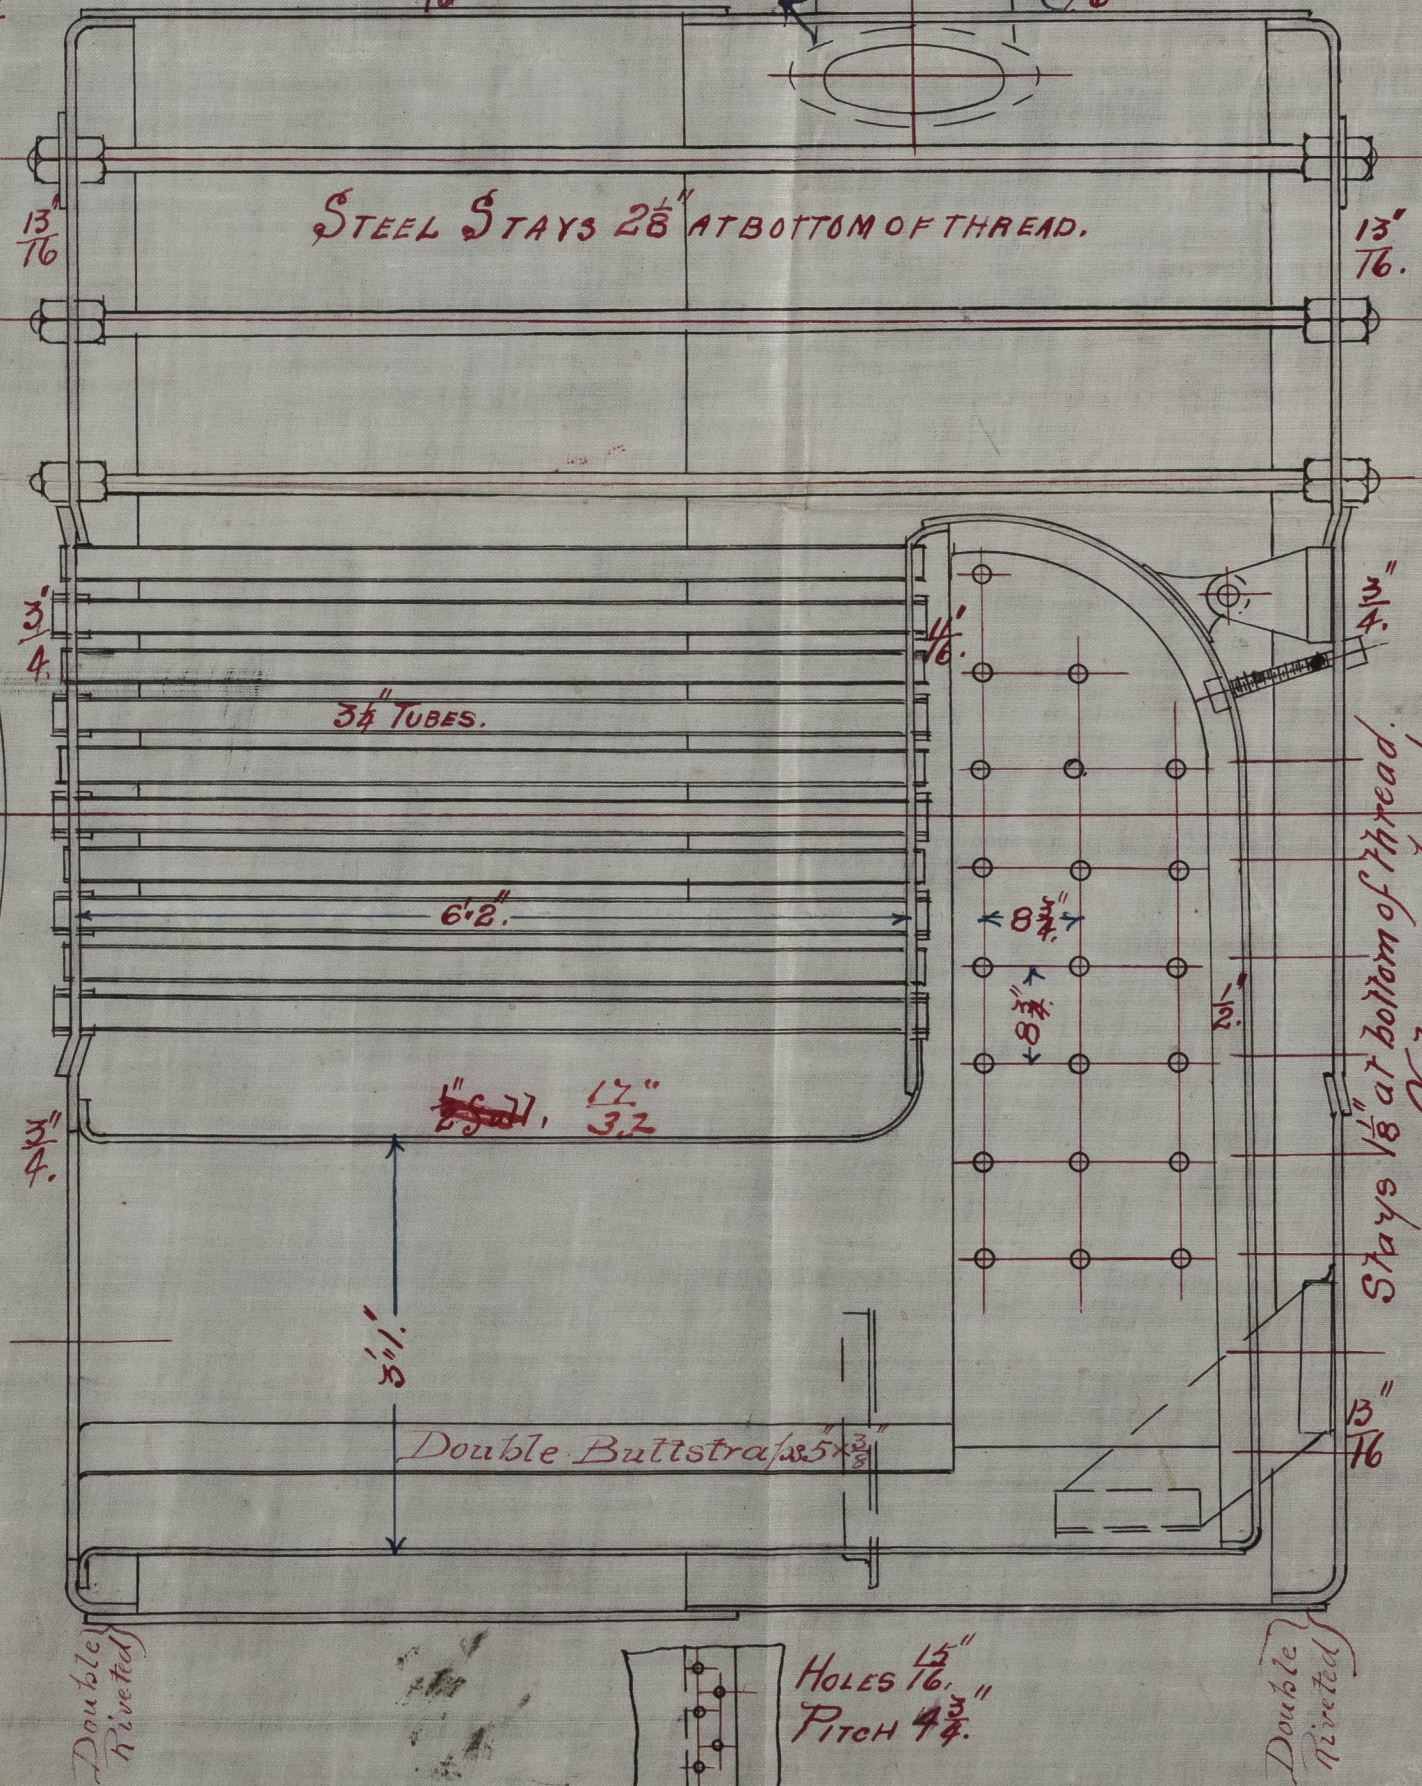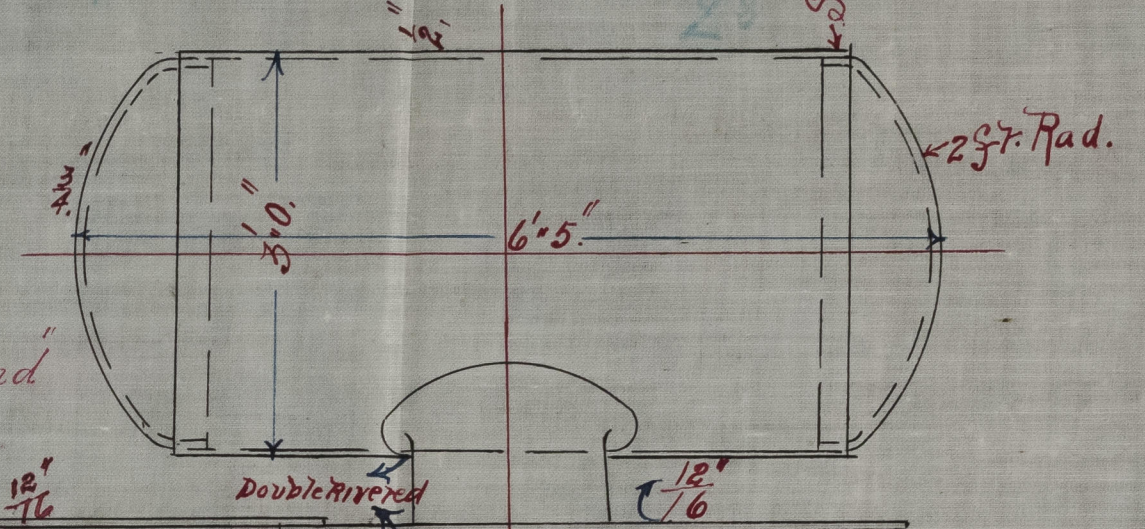

Holes $\frac{15}{16}$ "
Pitch 4"

10/2/83



7/2/83
S.S.

Lloyd's Register
Foundation

ABNB-0144