


L. to Dur 10/2/82.

S.S. "Lady Cathcart"  
Oberlin  
3/10/82  
L.S.

— Donkey Boiler for S.S. N<sup>o</sup> 310 being built by A. Hall & Co. —

— Scale  $1\frac{1}{2}'' = 1 \text{ foot}$  —

Working pressure 60 lbs.

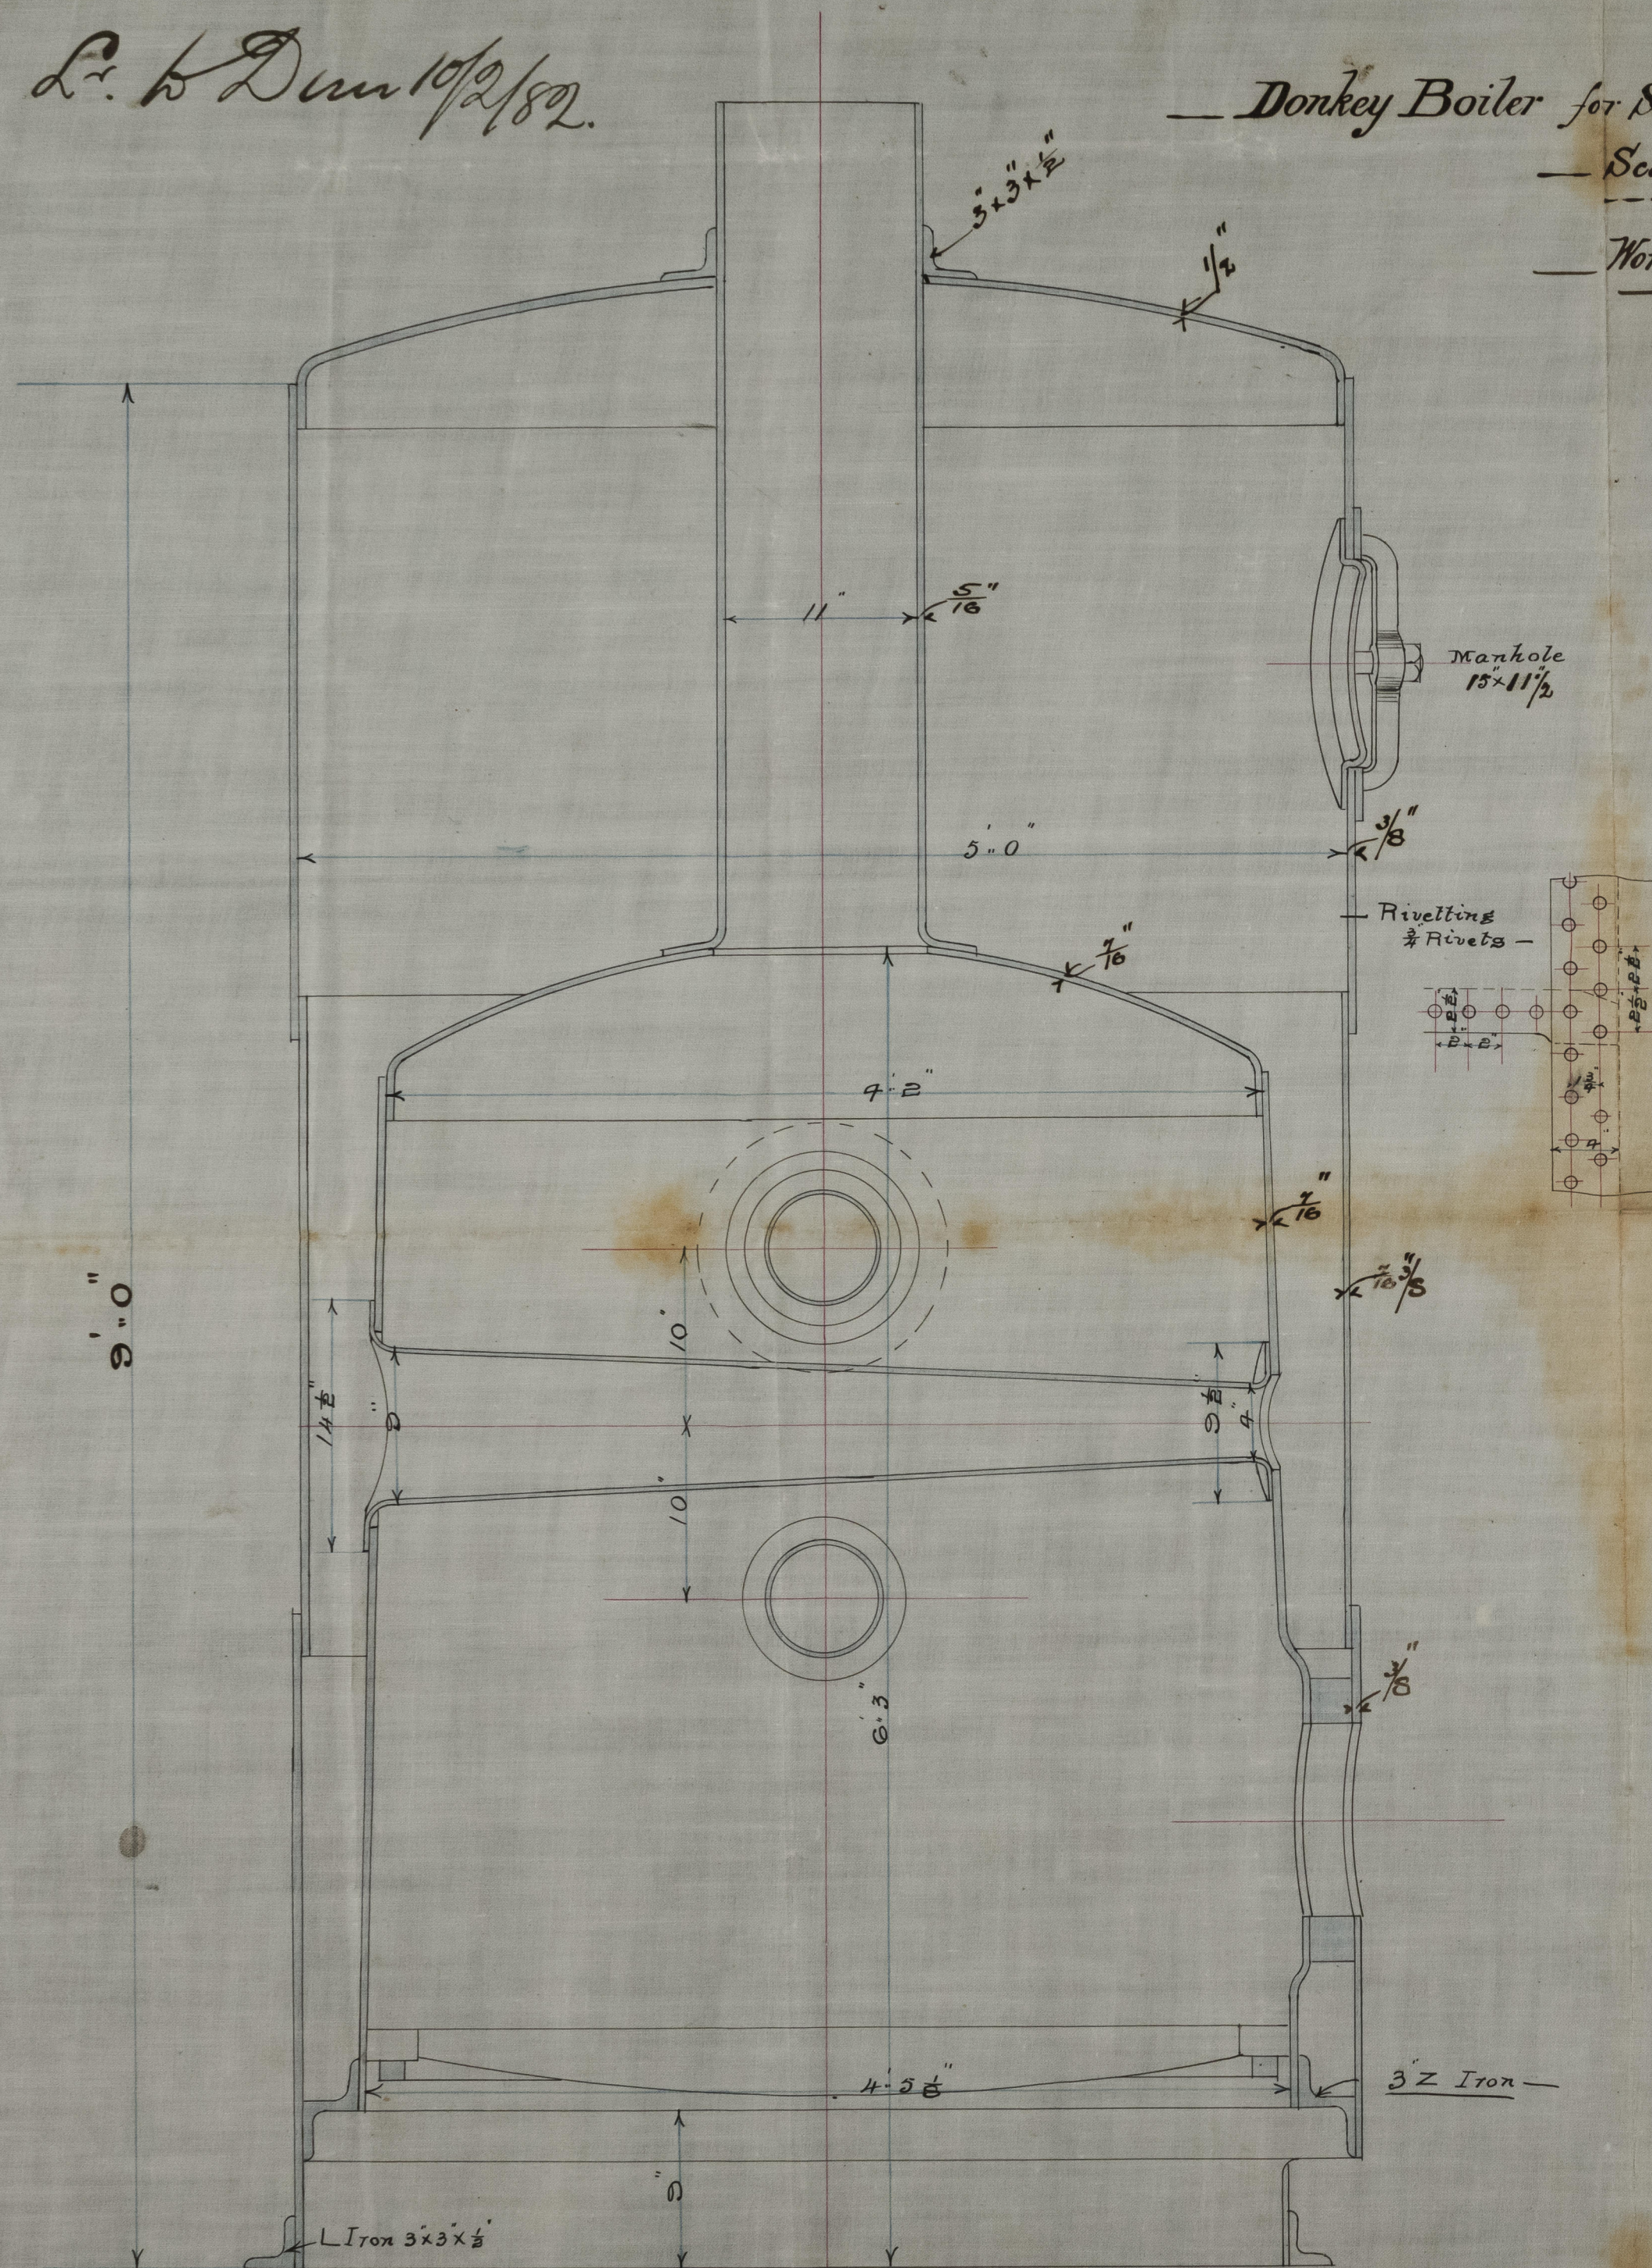

BLAIKIE BROTHERS  
Engineers & Ironfounders  
6-FEB.82  
Footdee Iron Works.  
ABERDEEN.

Lloyd's Register  
Foundation

ABOVE-OF