
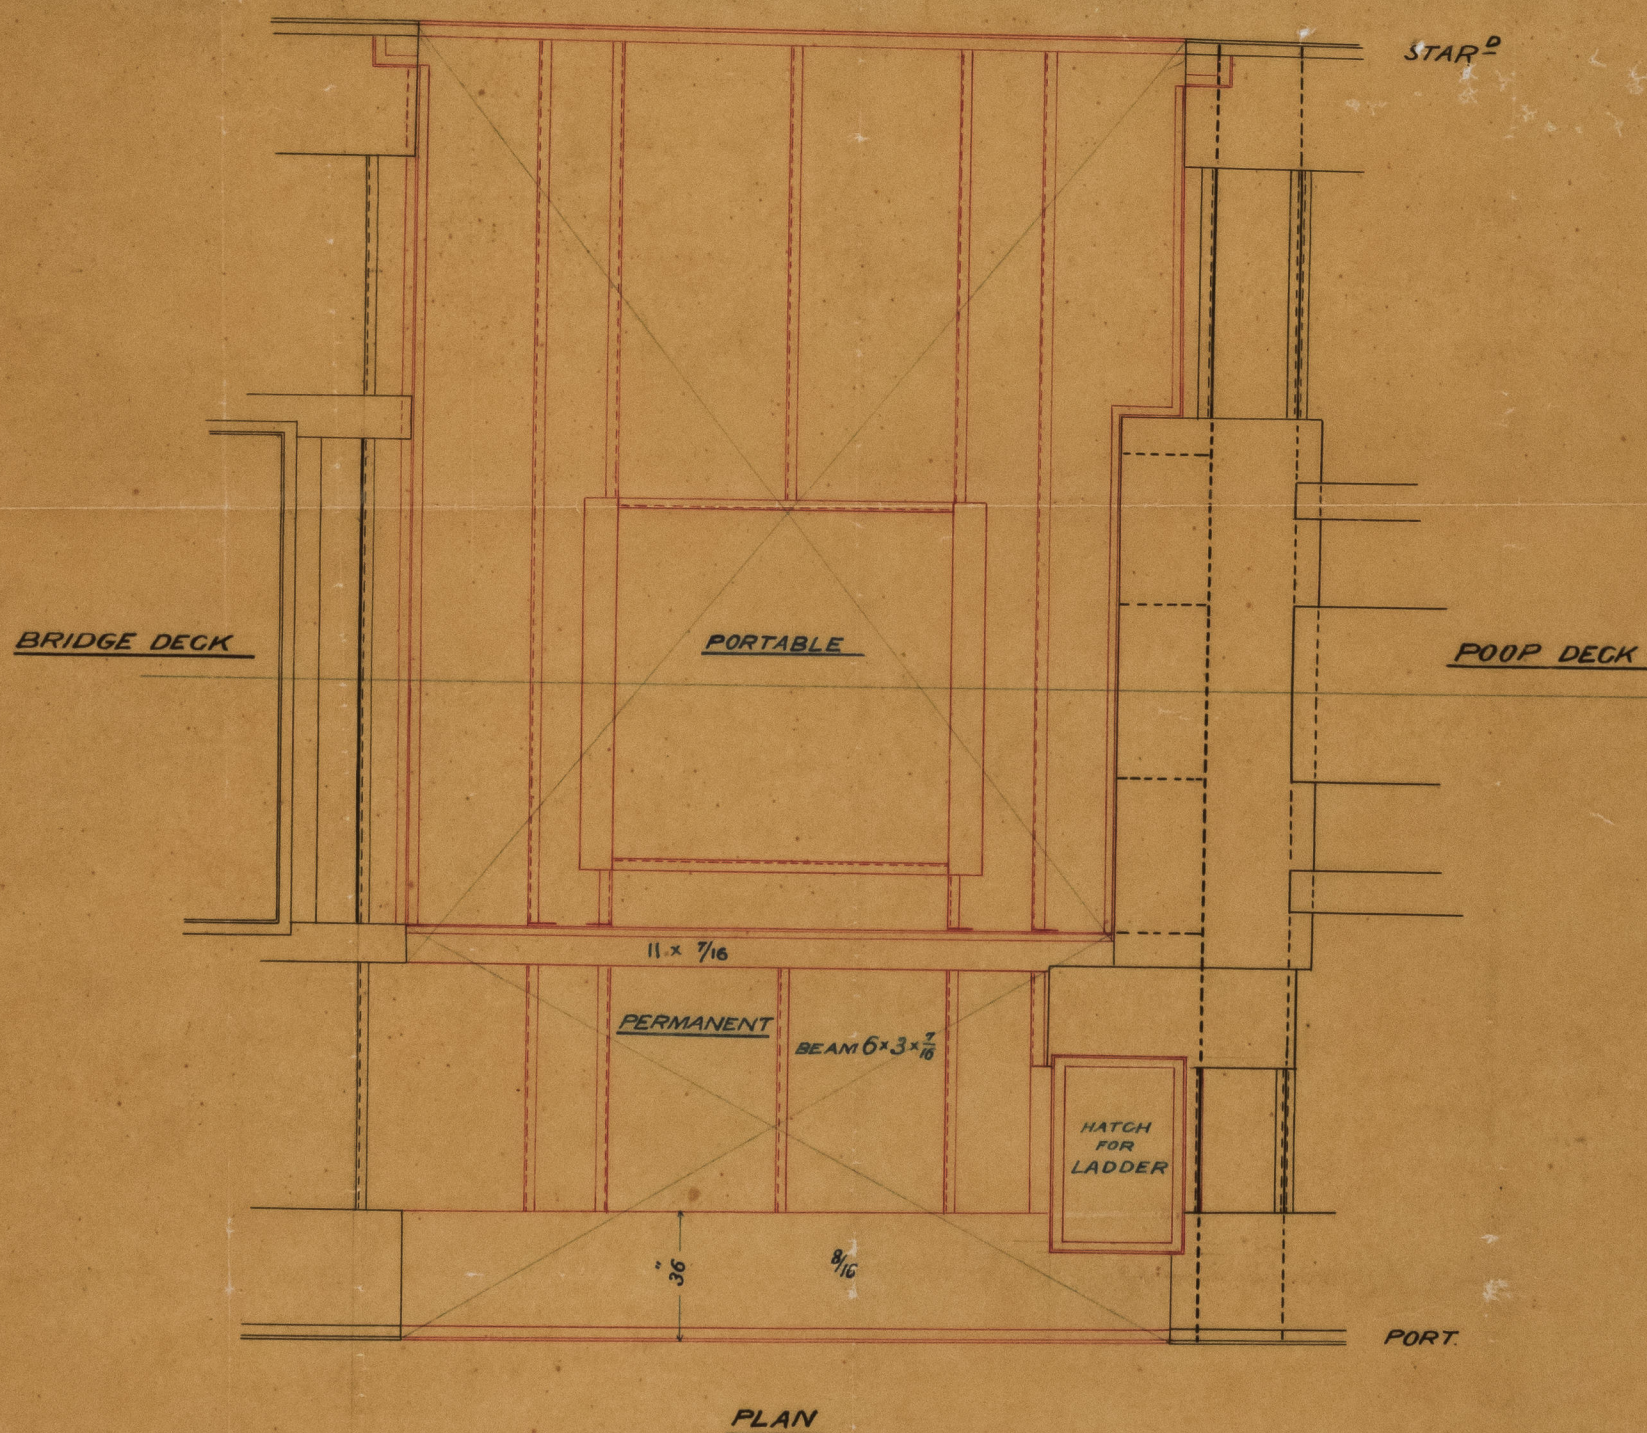
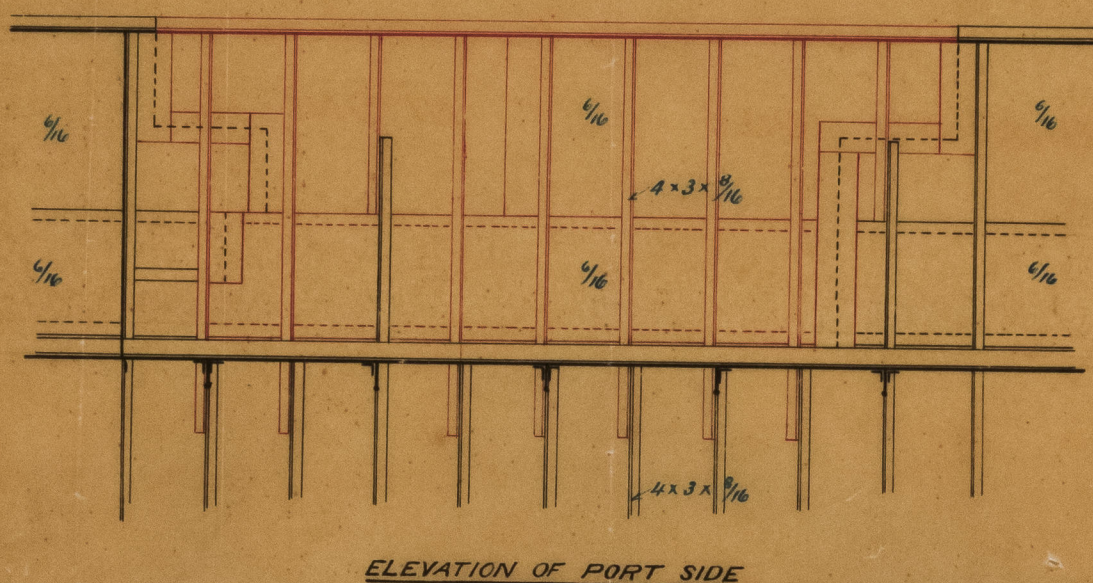


FILLING IN BETWEEN POOP AND BRIDGE D^{KS}

OF
"S. S. ST ROGNVALD"

Abn 2140

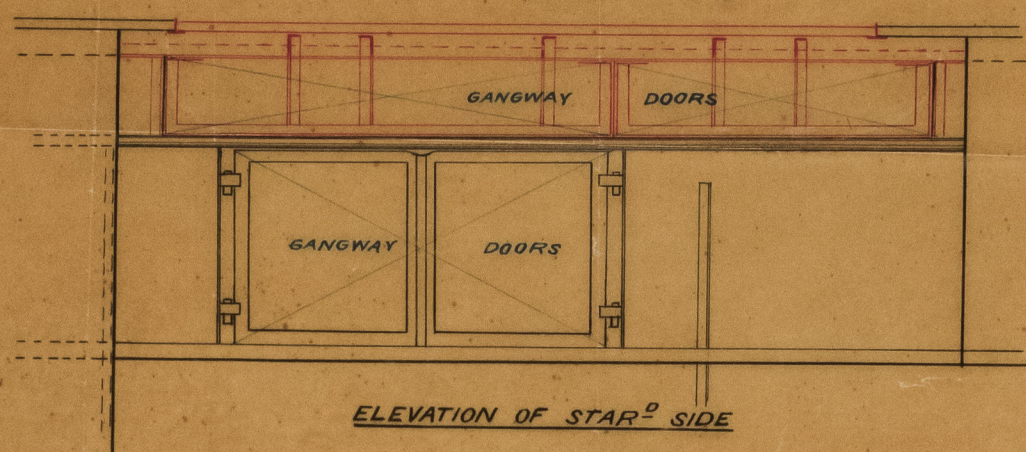

SCALE 1/4 IN = 1 FOOT

ABN 21-0138

ABN 21-0138



© 2021
Lloyd's Register
Foundation


ABN21-0138

L. J. St. Rognwald
Temporary deck over after
mill re.


ABN21-0138

SCALE 1/4" = 1'-0"


PLAN

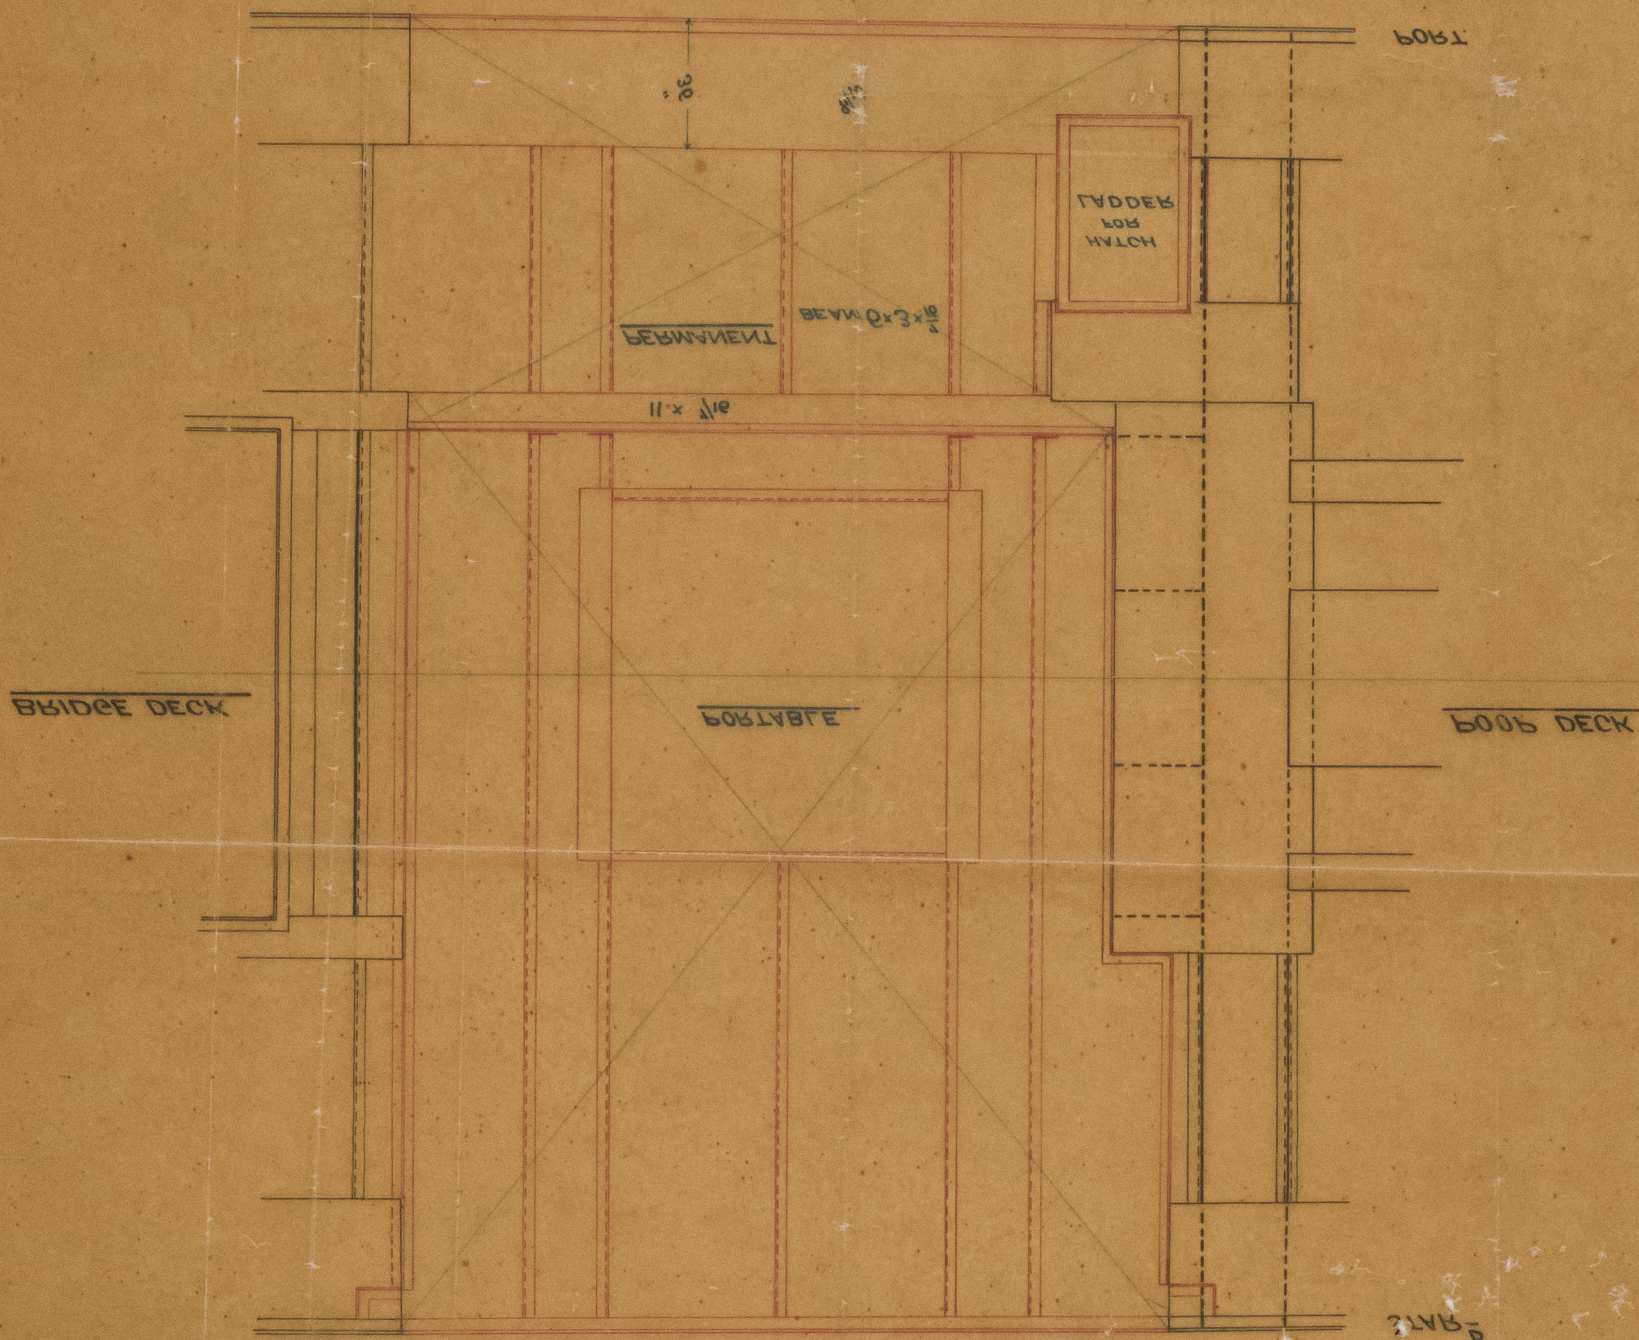

ELEVATION OF BOOB SIDE

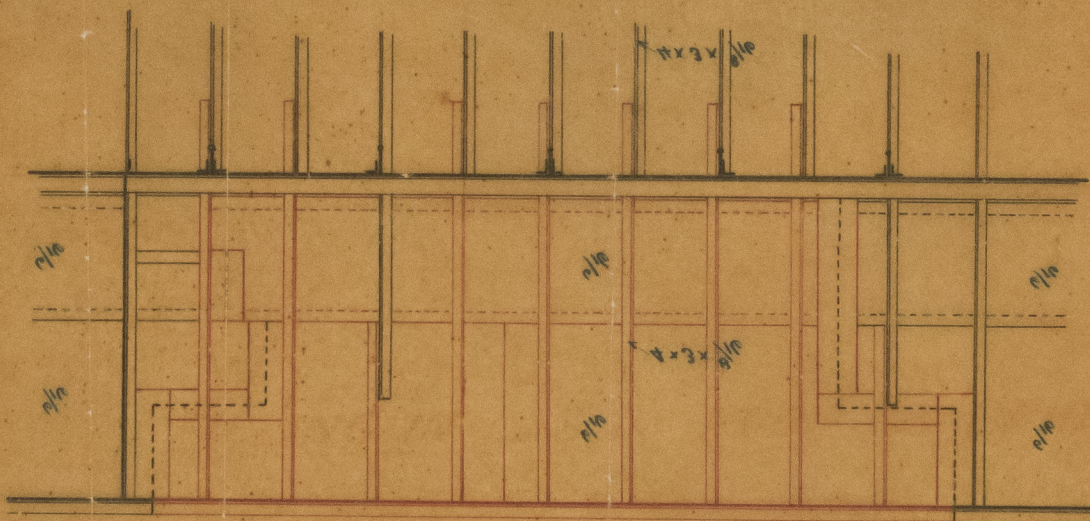

ELEVATION OF STAIR SIDE

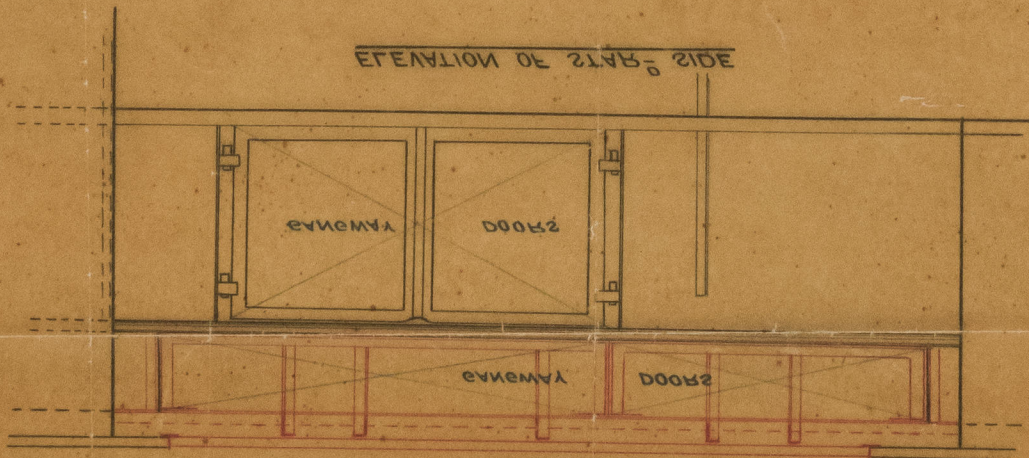

2. 2. 21 BOGNAVD

FITTING IN BETWEEN BOOB AND BRIDGE DECK



© 2021
Lloyd's Register
Foundation