


LONGITUDINAL SECTION

S.S. 264.

SCALE 1/8" = 1' 0"

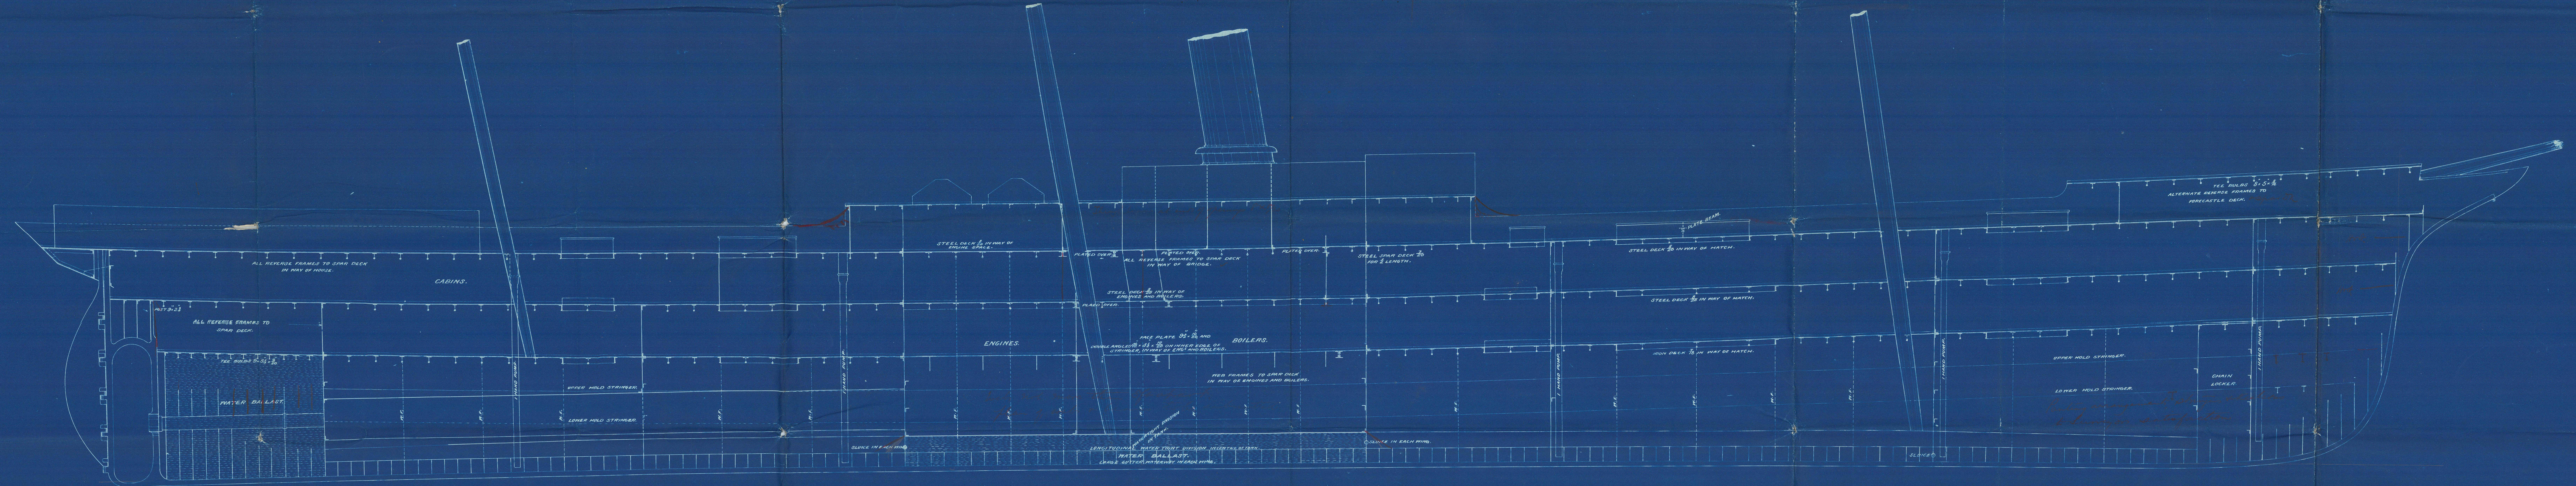

HALL, RUSSELL & CO.
ENGINEERS & SHIPBUILDERS
ABERDEEN


ABN22-0001

Longitudinal Section
Messrs Hall Russell & Co

S. S. No. 264

S. S. ²²Thermopylae ²²

Abn No 4297.

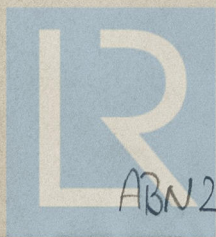

© 2021

Lloyd's Register
Foundation

ABN22-0001