

11 y 9'


# — STEEL BOWSPRIT. —

FOR.

S. S. No 264.



SCALE  $\frac{1}{2}$ " = 1 FOOT.

FITTED FOR AUXILIARY PURPOSES.

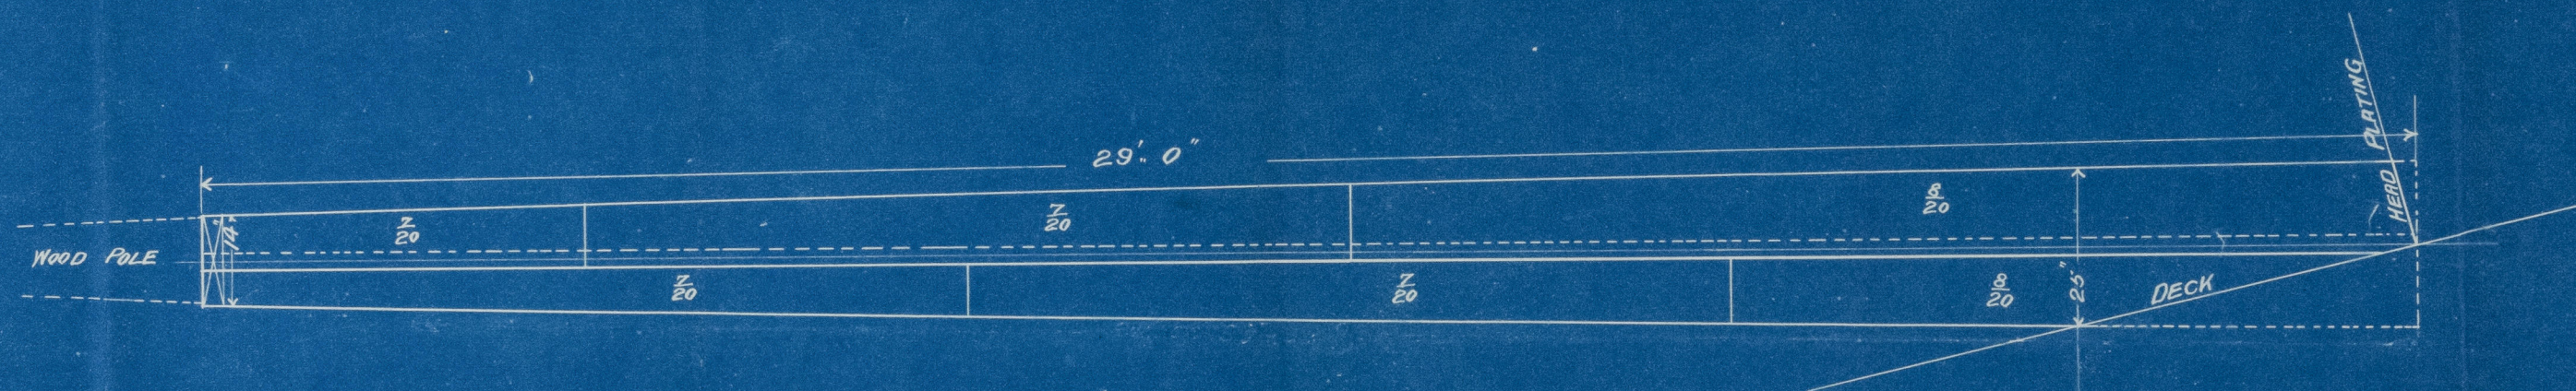

## — RIVETTING —

SEAMS SINGLE RIVETTED  
BUTTSTRAPS  $\frac{1}{2}$ " THICKER & TREBLE RIVETTED  
RIVETS  $\frac{3}{4}$ " - SPACED  $3\frac{3}{4}$ " CENTRE TO CENTRE.

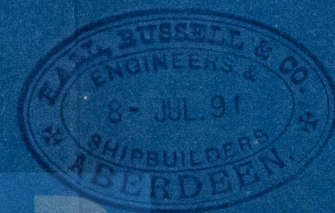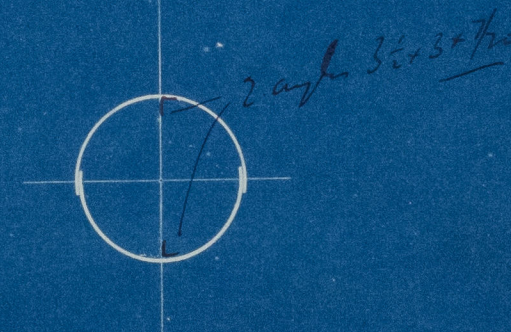

J.H.L.  
10/7/91

ABN22-0002





Steel Bowsprit  
Messrs Hall Russell & Co.

S S N<sup>o</sup> 264

S S "Thermopylae"  
Abn No 4297.



ABN22-0002



© 2021

Lloyd's Register  
Foundation