


STEEL YARDS


S. S. N^o 264.

LOWER TOPSAIL YARD

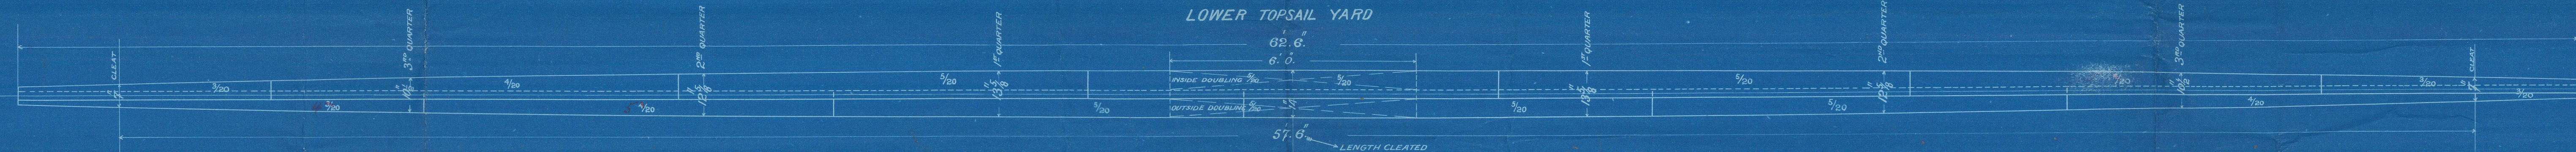

SEAMS SINGLE RIVETED
BUTTS DOUBLE RIVETED & STRAPS 1/20 THICKER THAN PLATES
3/8 RIVETS SPACED 3 1/8 IN. CENTRE TO CENTRE

FORE YARD (LOWER).

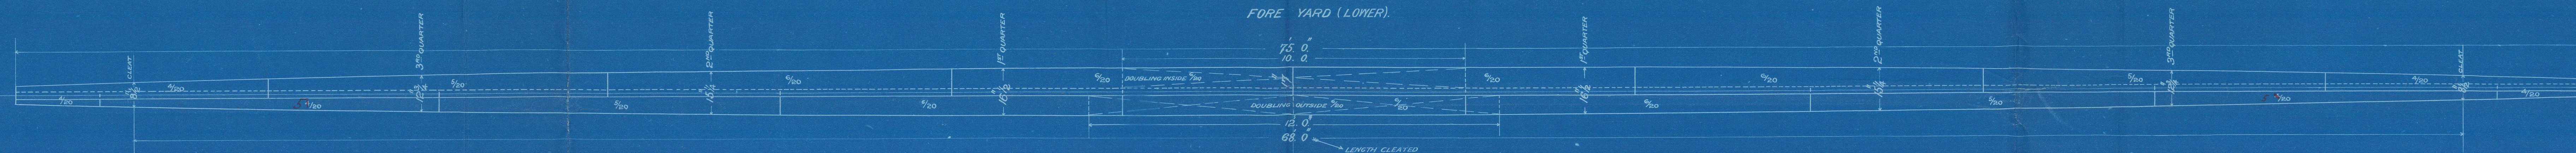

SEAMS SINGLE RIVETED
BUTTS TREBLE RIVETED & STRAPS 1/20 THICKER THAN PLATES
3/8 RIVETS SPACED 3 1/8 IN. CENTRE TO CENTRE

SCALE 1/2 IN. = ONE FOOT.



HALL, RUSSELL & CO.
ENGINEERS & SHIPBUILDERS.
ABERDEEN

ABN22-0003

Steel Yards.
Messrs Hall Russell & Co.

S. S. No 264.
S. S. "Thermopyla."
Abn No 4297.



ABN 22-0003



© 2021

Lloyd's Register
Foundation