



Ln. 31. 2 91

PUMPING ARRANGEMENT OF S.S. N° 264

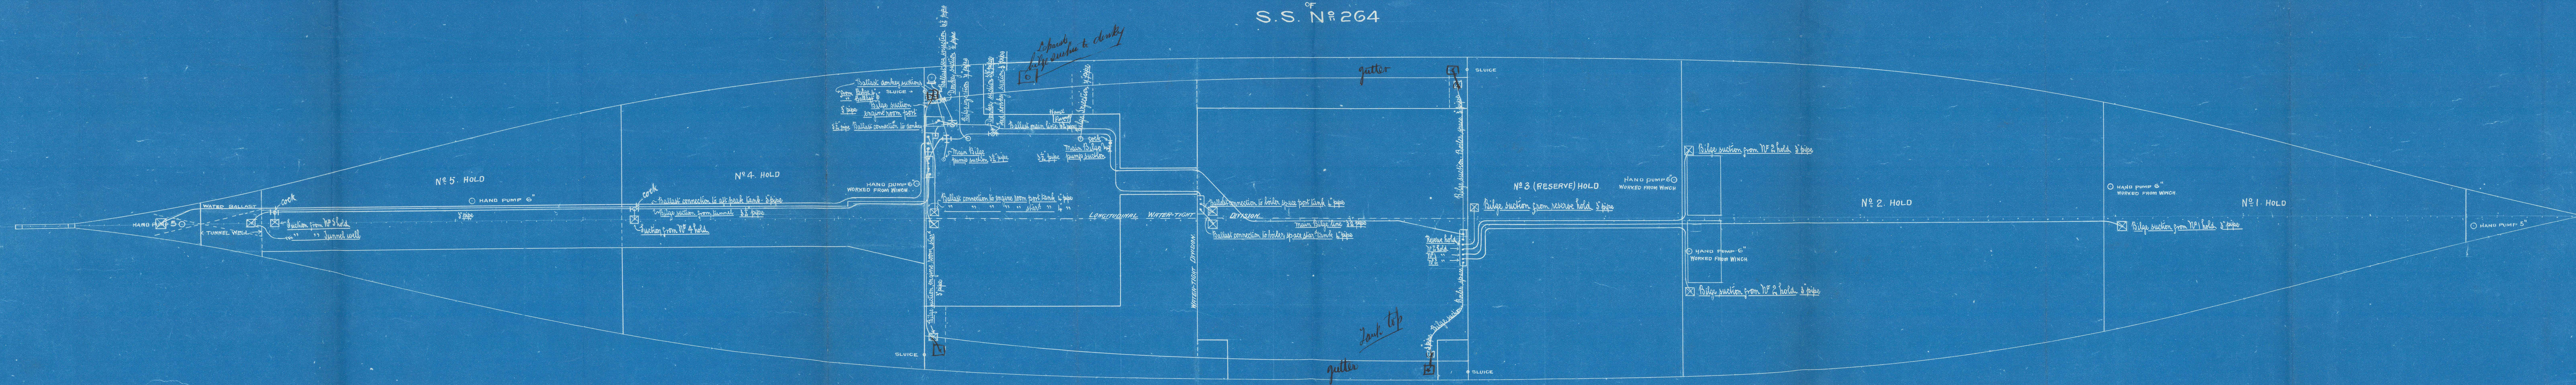

SCALE 1/8 INCH = ONE FOOT

n.a.
20. 2 91

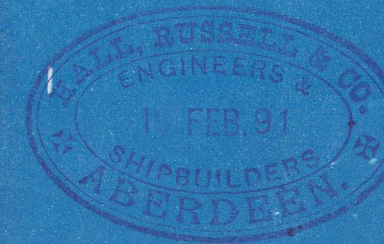


ABN22-0005

Bumping Plan.
Messrs. Galt Russell & Co.

S.S. No. 264

S.S. "Thermopyla"
Abn No 4297.

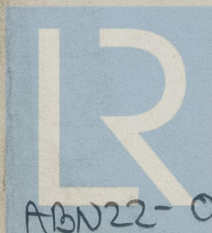

© 2021

Lloyd's Register
Foundation

ABN22-0005