


Det. 2:1:93.




J.M.
2/1/93

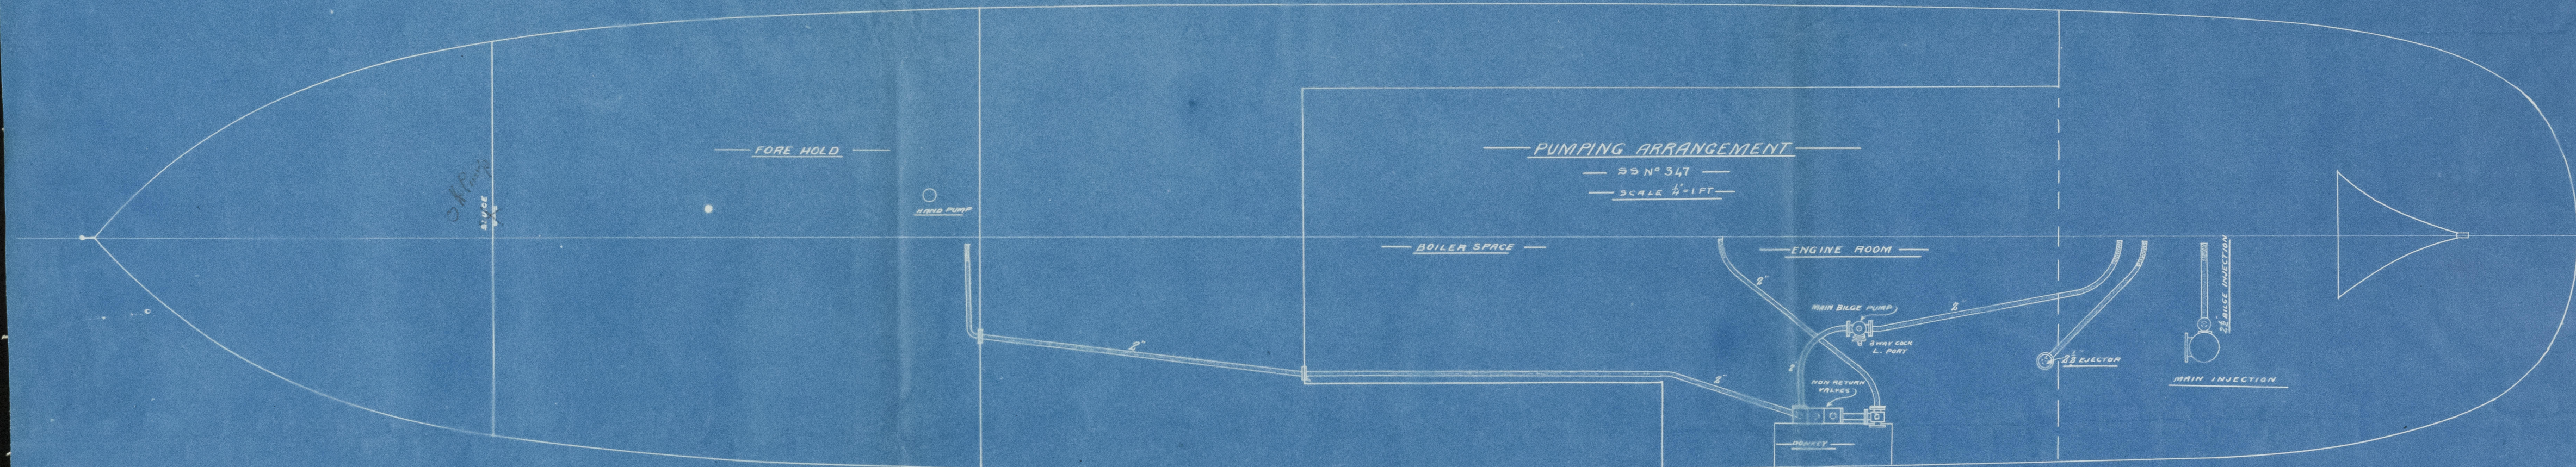

43023-000



Pumping Arrangement
Messrs Alex Hall & Co
S S No 344.
S S "Hermes."

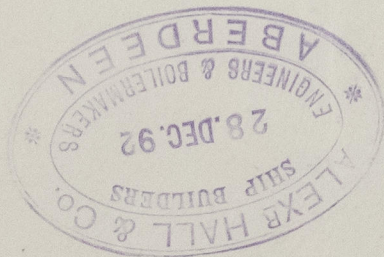

ABU23-0010



© 2021

Lloyd's Register
Foundation