


28.8.95

LONGITUDINAL SECTION

OF

N^{OS} 295 AND 296

SCALE 1/4 IN = 1 FOOT

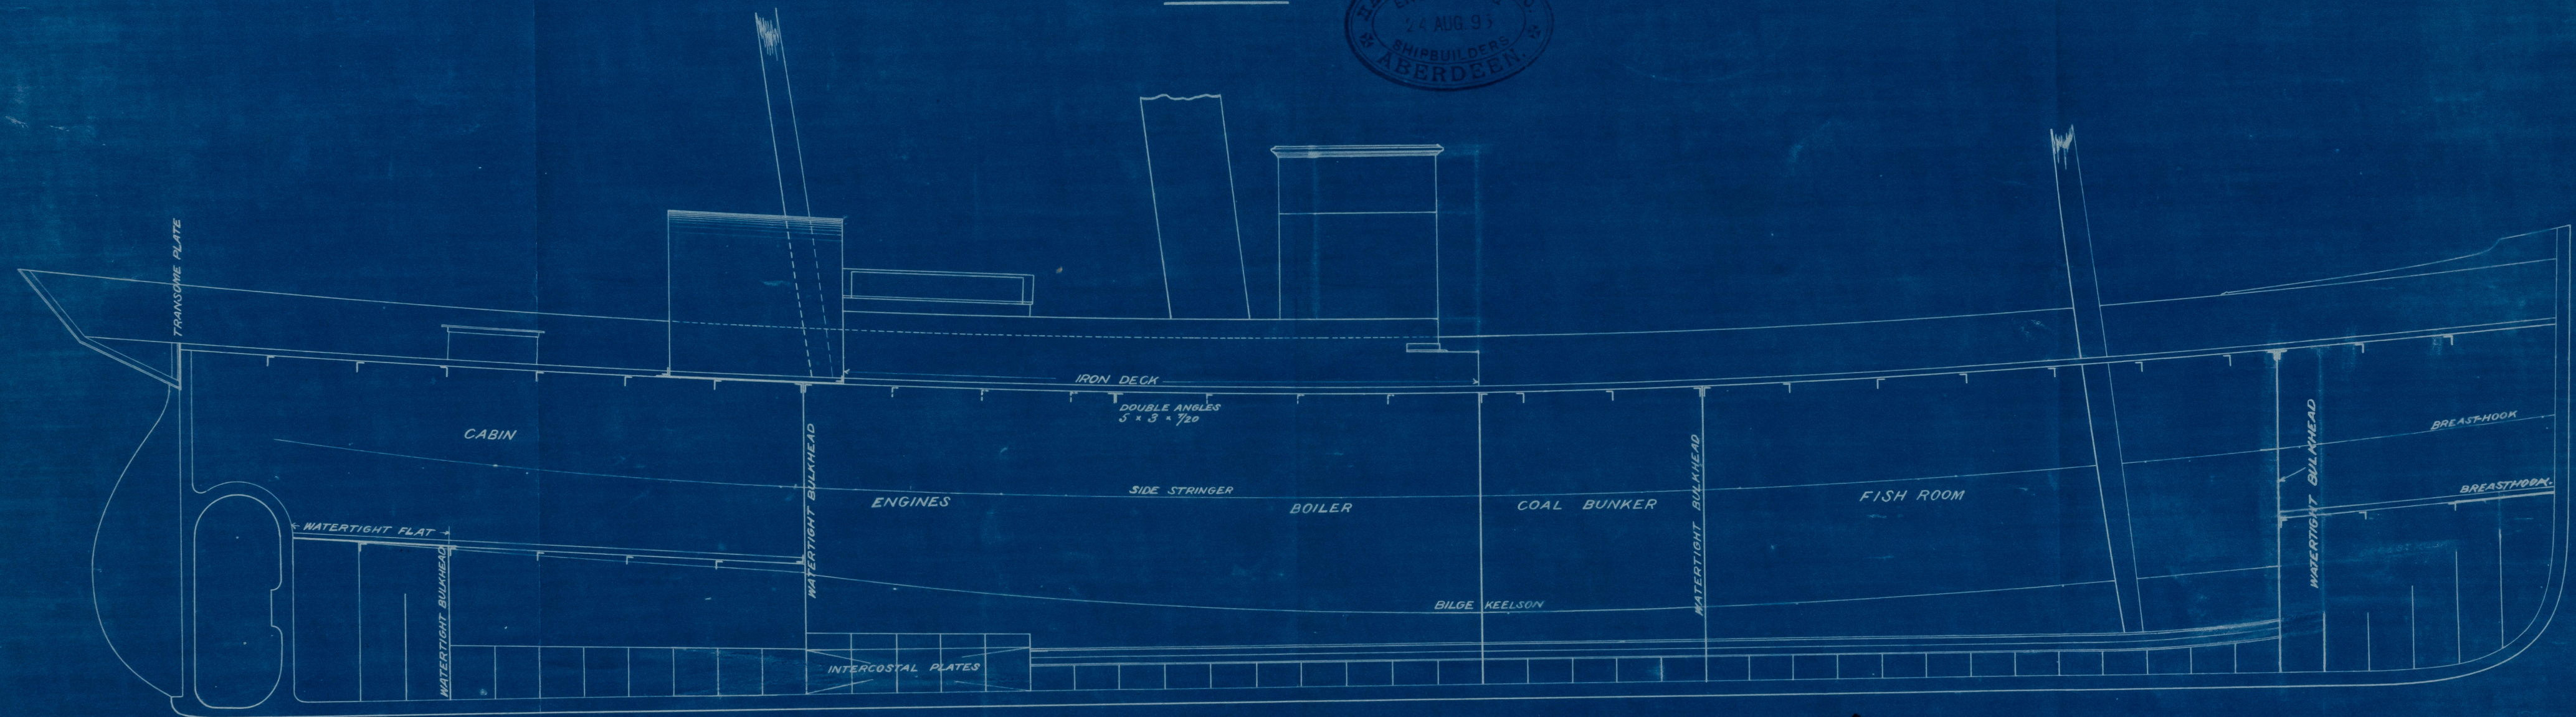


J.H.
28/8/95

ABN24-0170



Lloyd's Register
Foundation

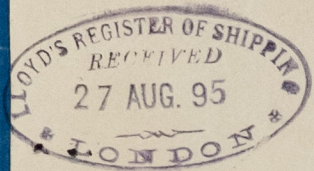

Longitudinal section
Prep^d - Hall Russell & Co
S.A. No 295-6

Sl. "Craig Machis"
Abn. 5120.

ABN24 - 0170



© 2021

Lloyd's Register
Foundation