

15-12-96


STEEL POLE MASTS.

OF
S.S. N^o 303



SCALE 1/2" = 1' 0"



FORE MAST

 

MAIN MAST

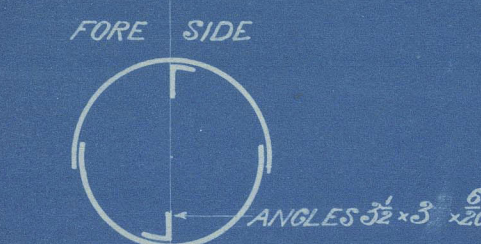 


SEAMS SINGLE RIVETTED THROUGHOUT
BUTTSTRAPS ABOVE DECK 3/8" THICKER AND TREBLE RIVETTED
BUTTSTRAPS BELOW " 3/8" AND DOUBLE " "
RIVETS 3/8" SPACED 3 1/2" IN WAY OF 3/8" PLATES
RIVETS 3/8" " 3/8" " " 3/8" PLATES



Plan of Steel Pole Mast
for
Hall Amello D.D. No 303

D.D. "Ingeli".
Abundant Report No 5634.

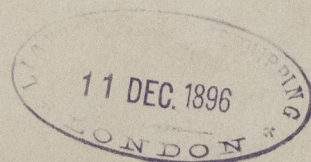

© 2021

Lloyd's Register
Foundation

ABN26 11 0118