
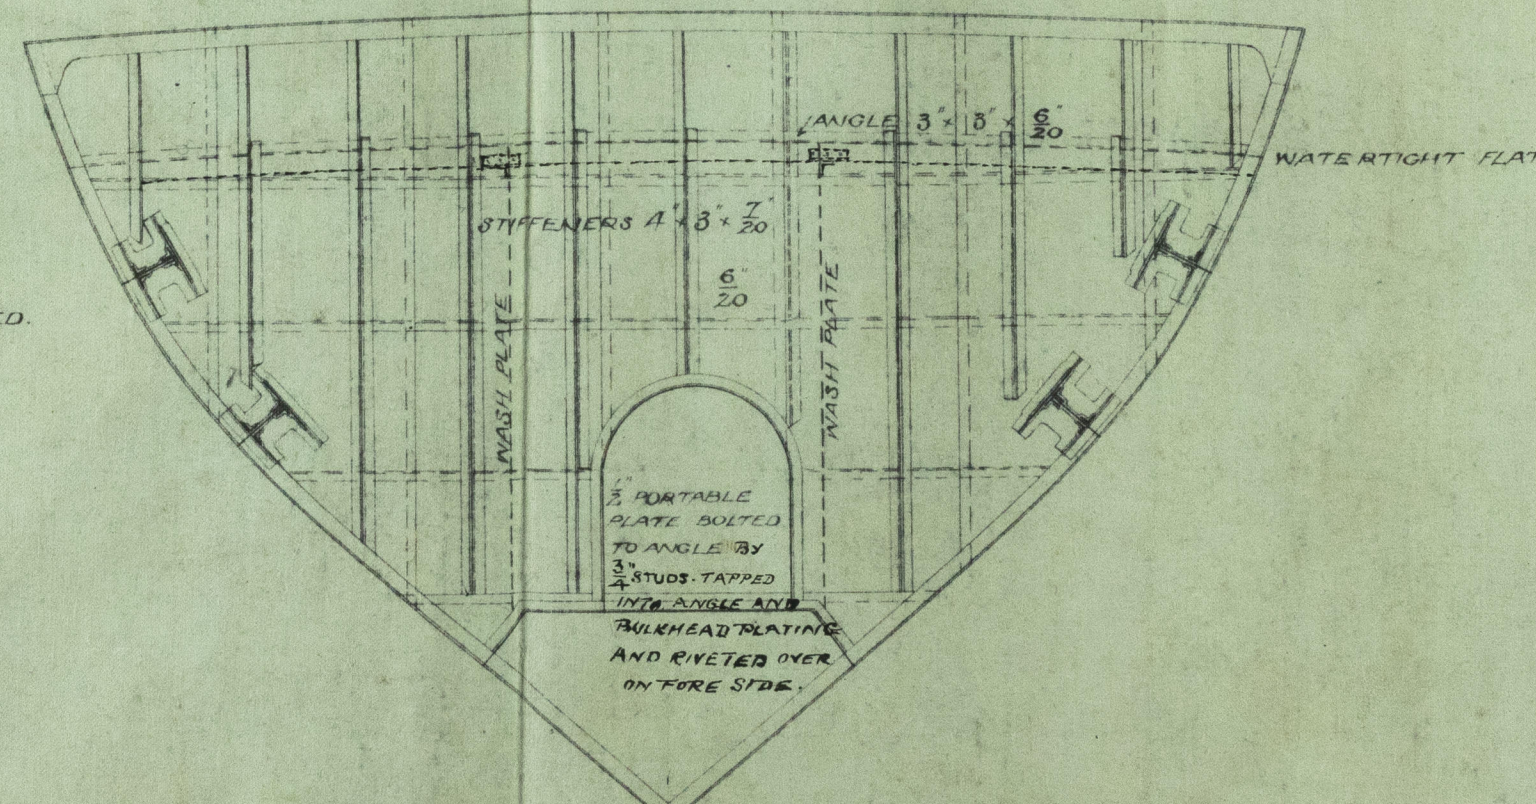



S. S. FIRSBY.

DEEP BALLAST TANK FORWARD OF AFTER PEAK TANK.

SCALE  $\frac{1}{4}$  INCH = 1 FOOT.

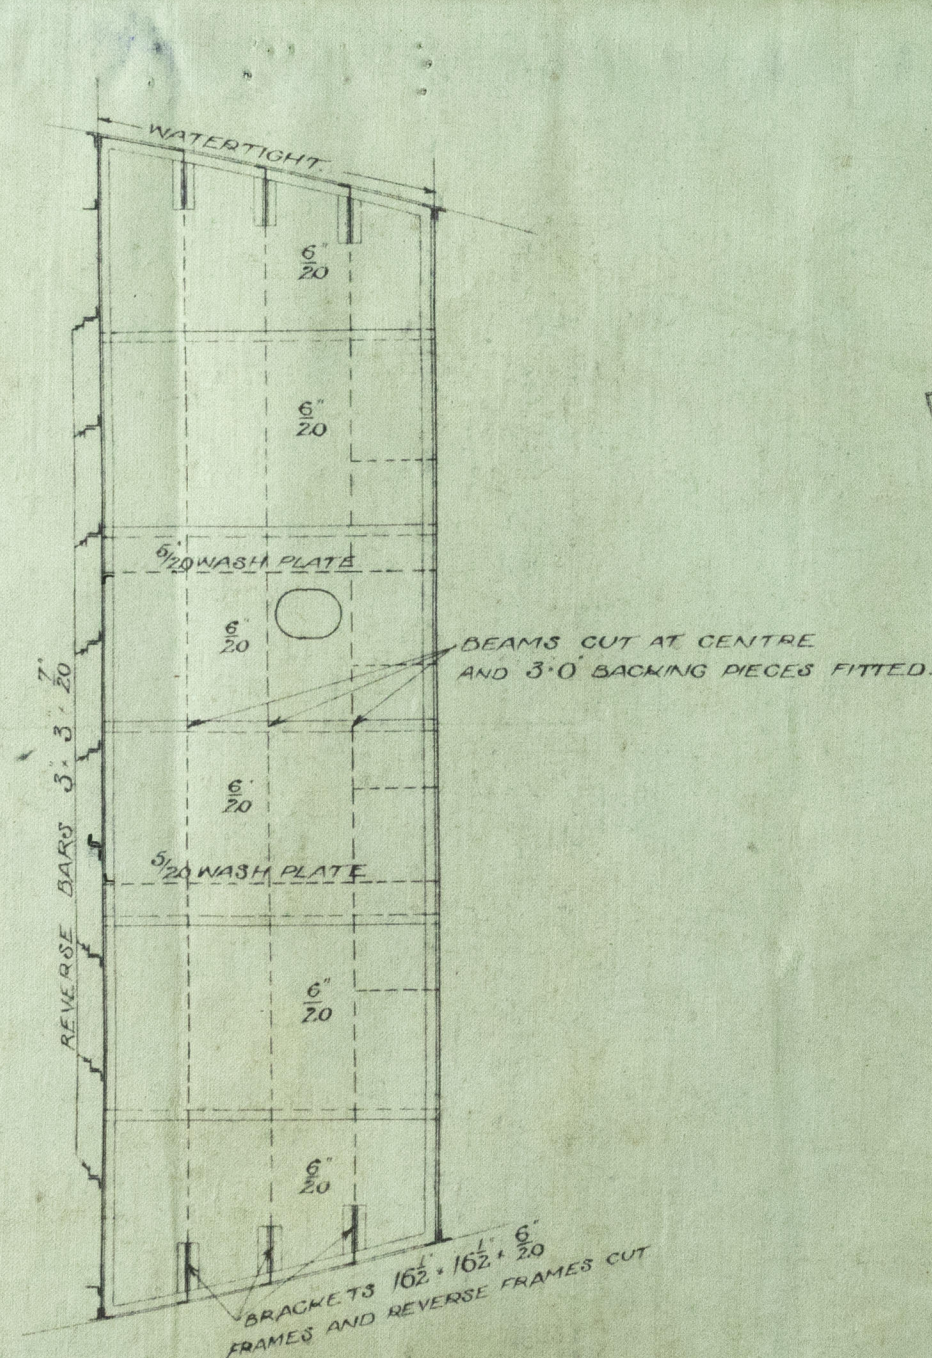

DEEP BALLAST TANK BULKHEAD  
LOOKING AFT.

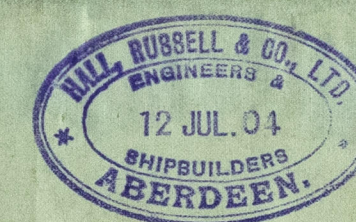



Reg. Book.  
7 210 07  
TONNAGE  
(3m, 6, 4.)  
Received by  
VESSEL'S  
The re  
Nature of St

Sketch of Additional  
Deep Ballast Tank



© 2019

Lloyd's Register  
Foundation