



5/7/13

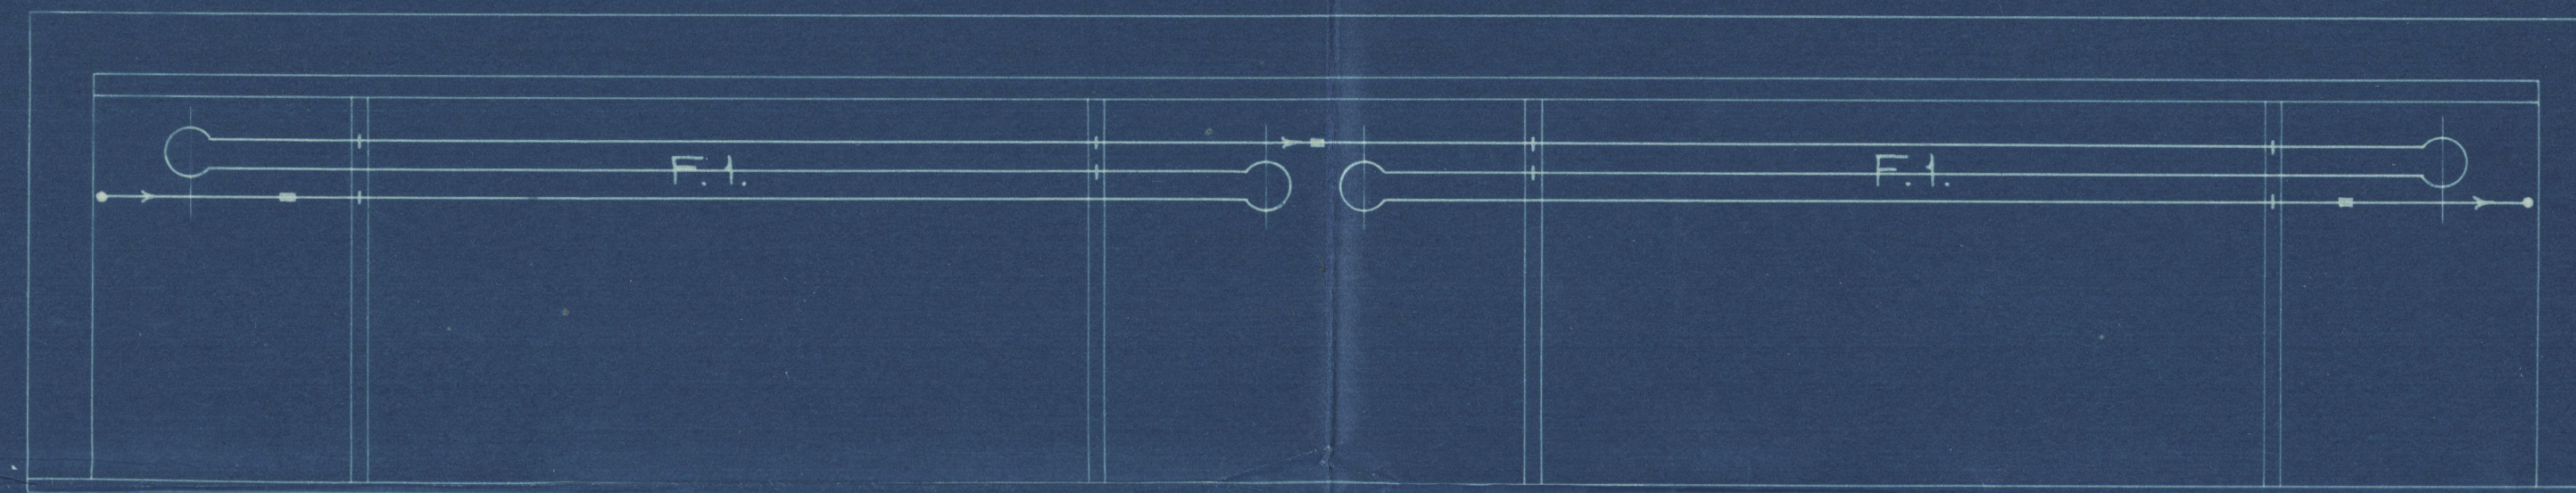

38'-0" INSIDE.





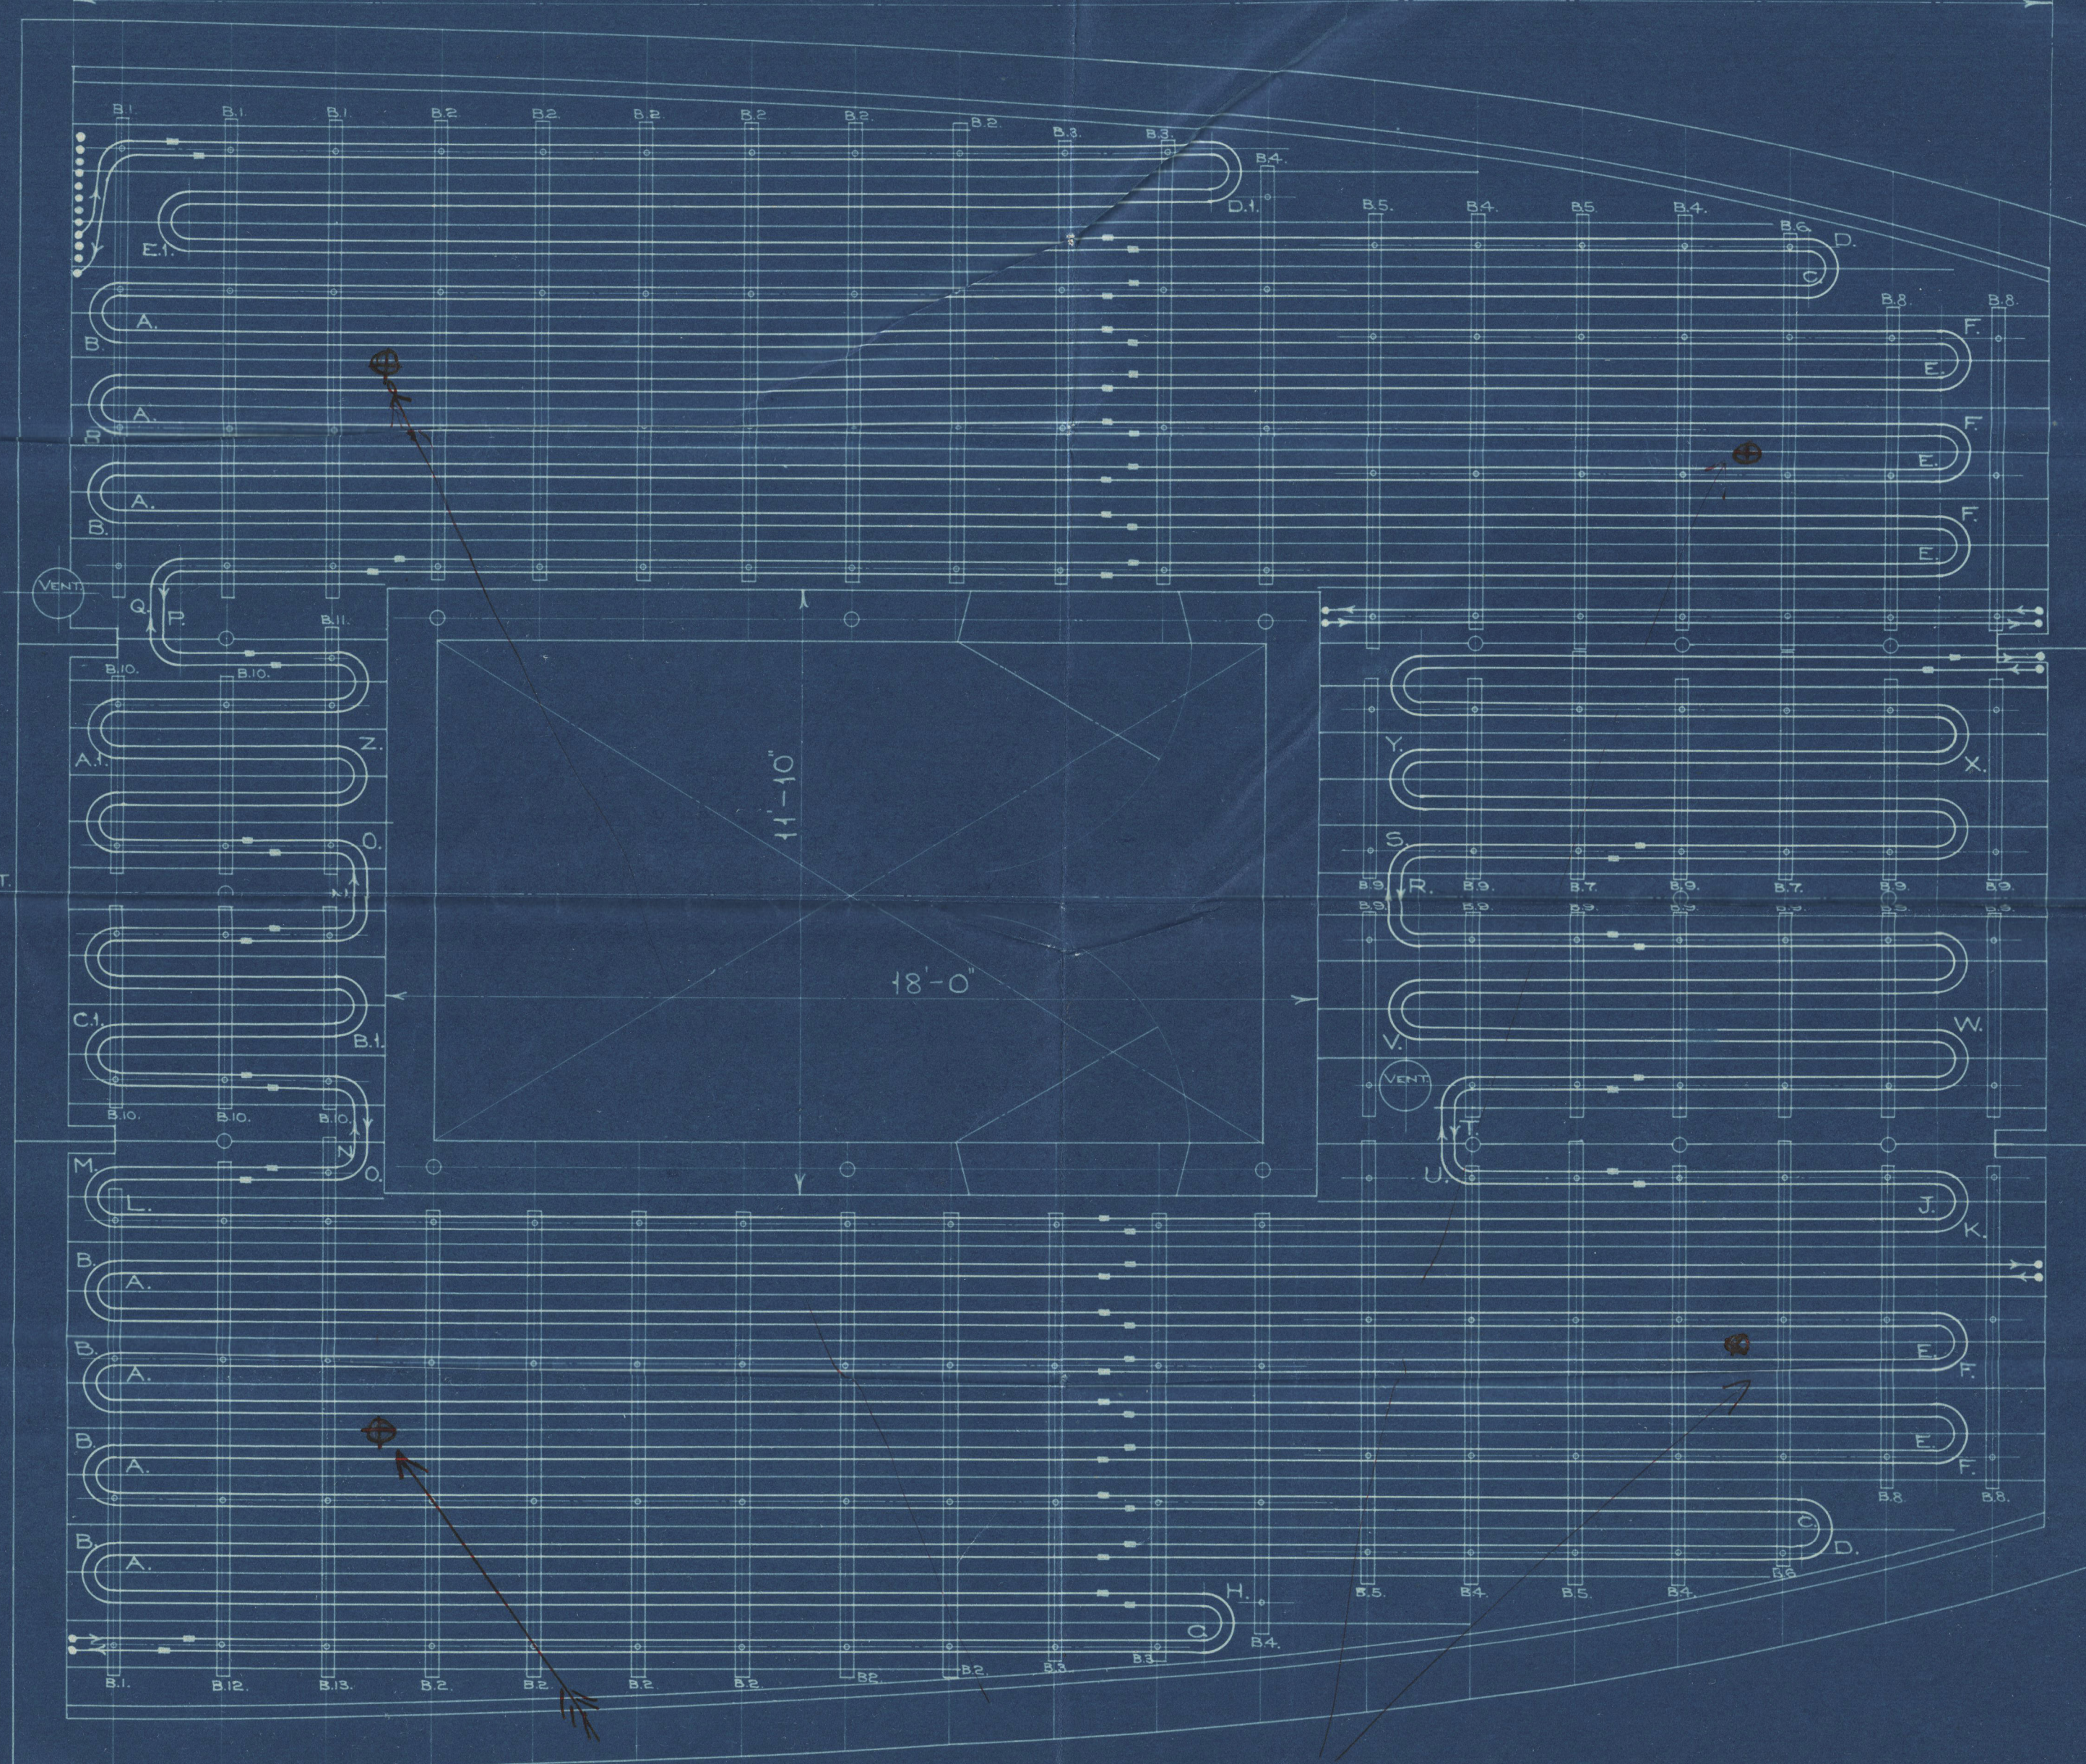


AFT

FOR'D.

18'-0"

Thermometer tubes to be fitted where shown

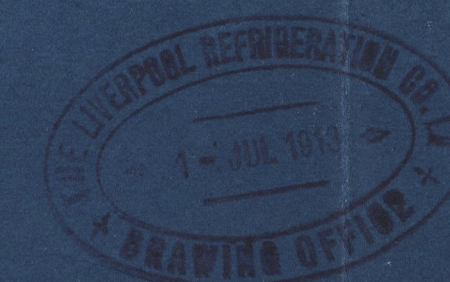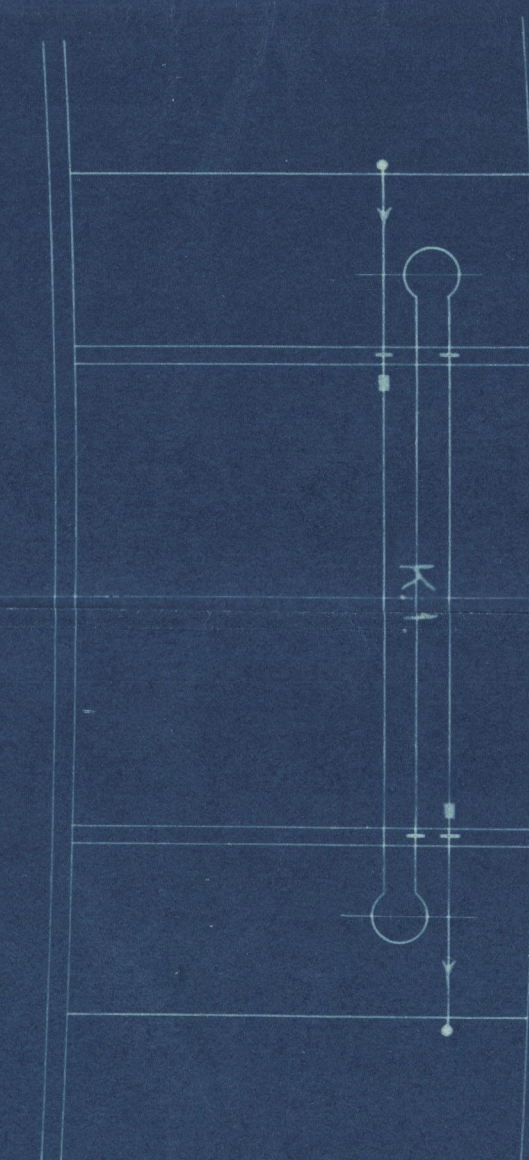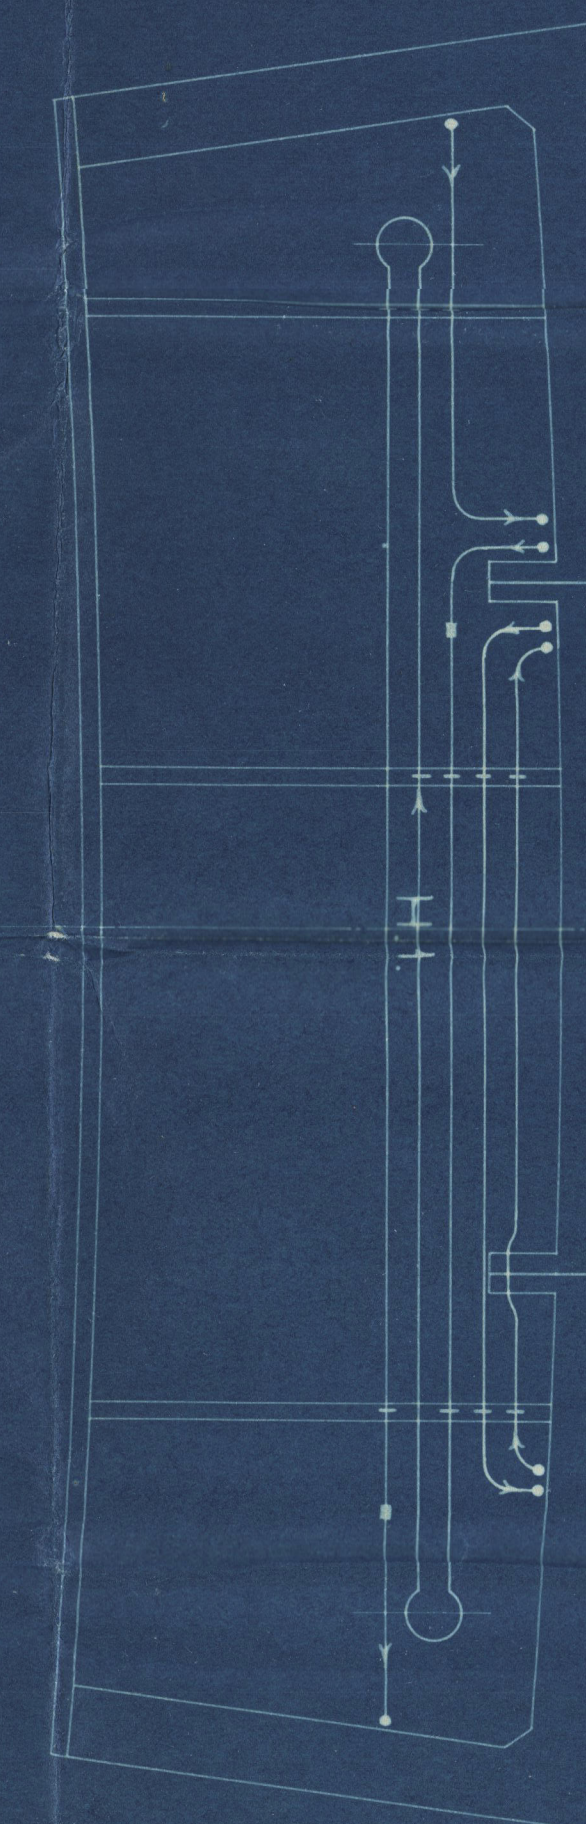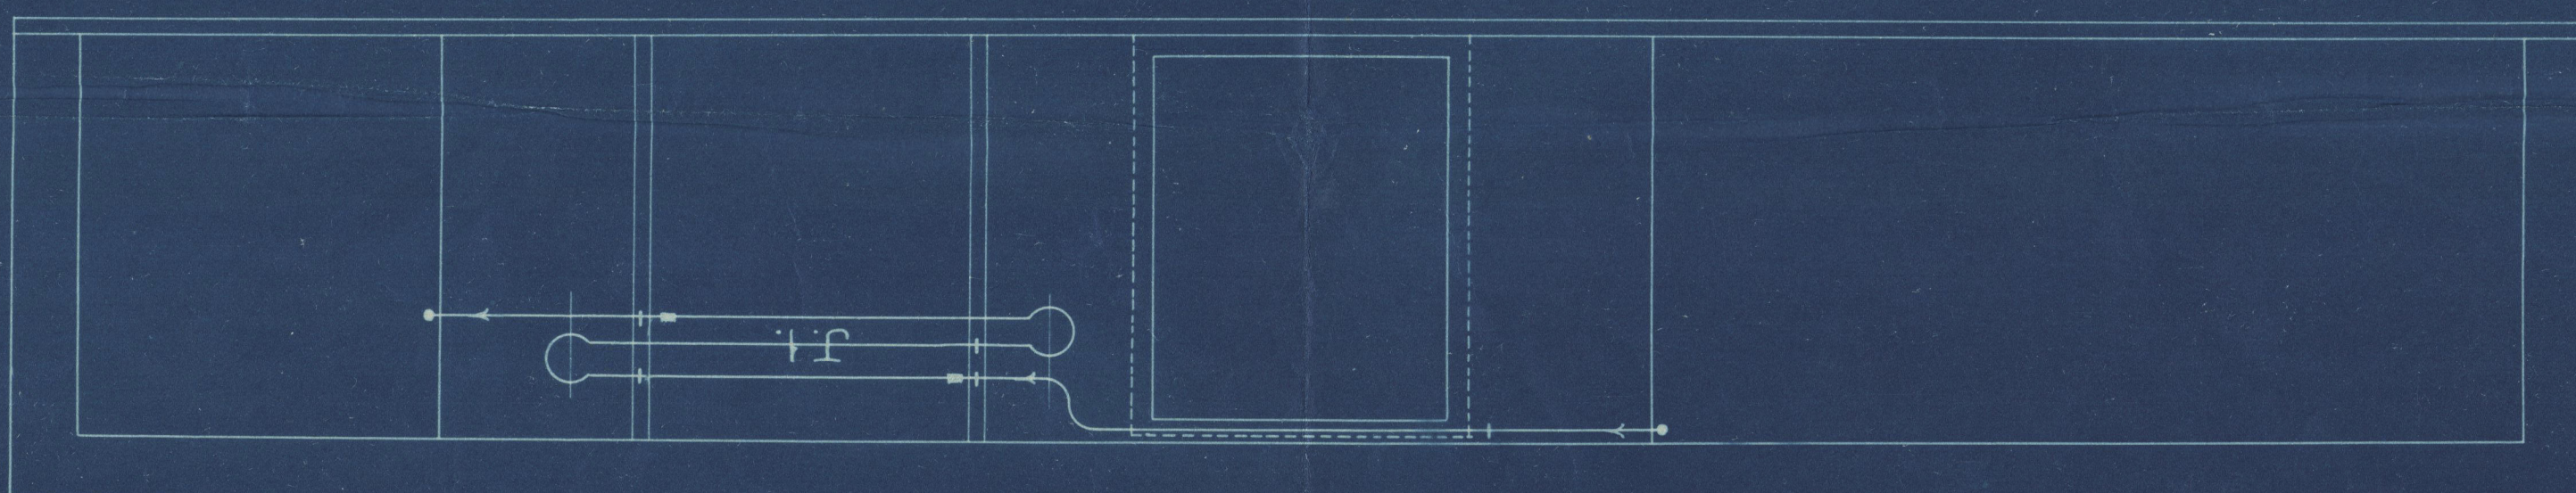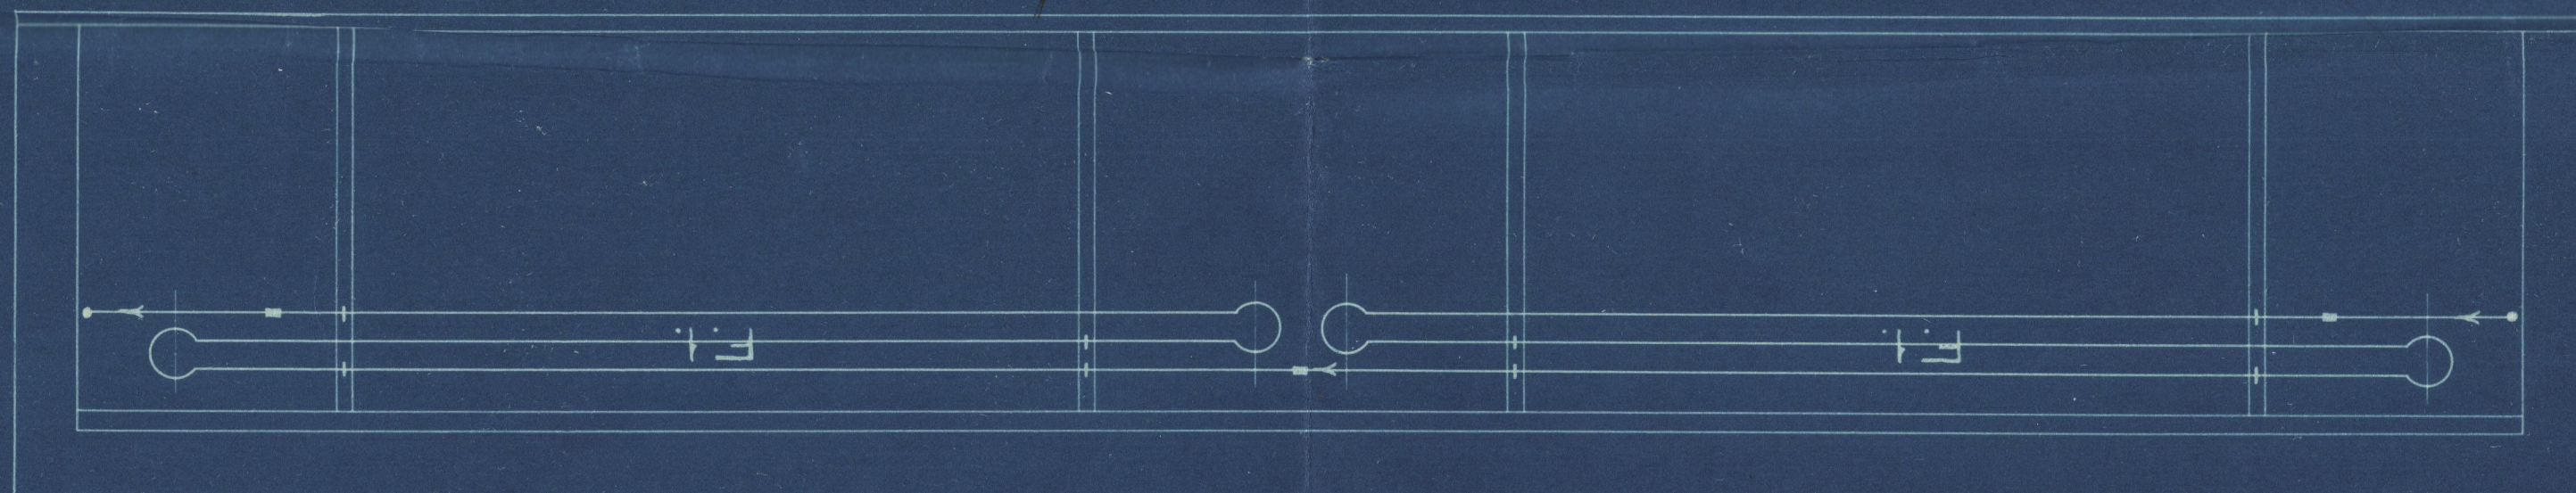

BRINE PIPING TO SCHEDULE 13/782, PAGES 1. TO 6.

APR 27/13

ARRANGEMENT OF BRINE PIPING.

NO. 1. TWEEN DECK.

ORDER No. 1199. S.S. "ARMIDA." JULY 1ST. 1913.

SCALE: 3/8" = 1 FOOT.

CLASS. 20.

DRAWING No. 6447.

No.
For Enclosure
To Messrs. Hall, Russell & Co.
From LIVERPOOL REFRIGERATION CO., LTD.,
LIVERPOOL.
191

S.S. 'Armida'
Refrigerating plant.
Arrangement
of
Brine piping
Nº 1 'Green books.'



Renamed ss. 'Lyndiane'
Alm. Pkt. No. 11268



ABN32-0163

