



30/6/13

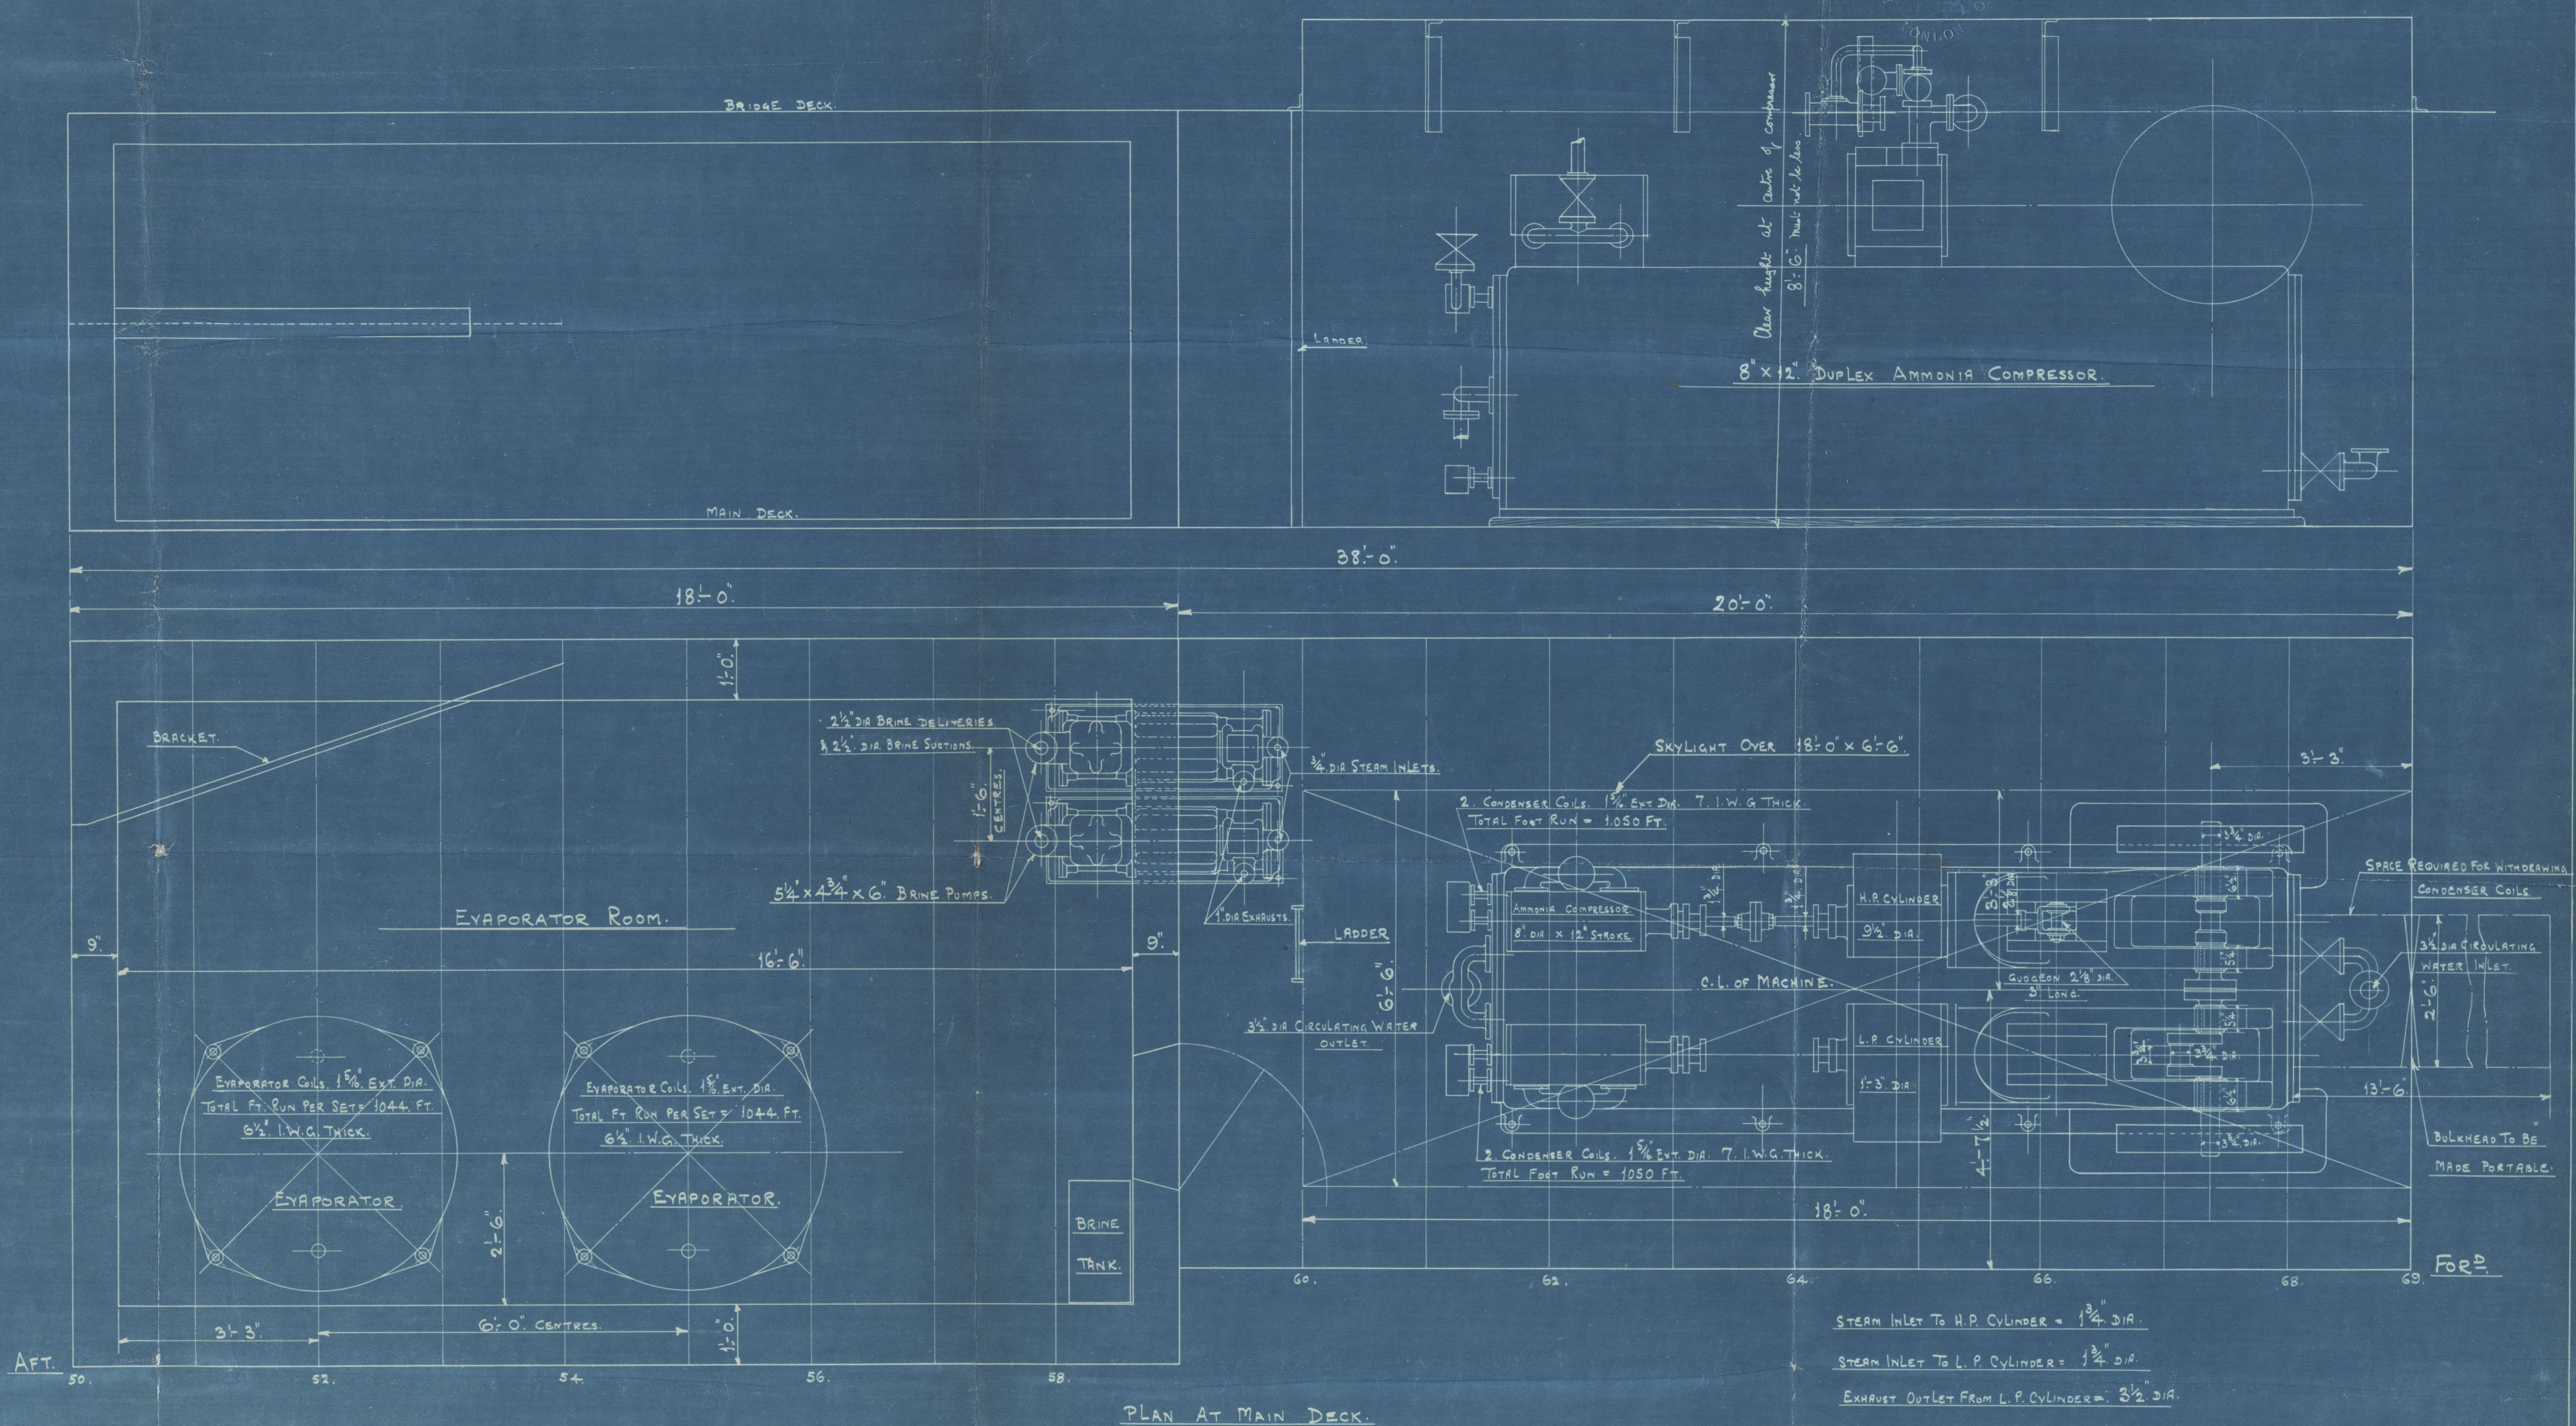

NOTE: A BULKHEAD TO BE LEFT DOWN IN THE MOST CONVENIENT POSITION FOR SHIPPING COMPRESSOR & EVAPORATORS.

No WOODWORK SUPPLIED BY L. R. CO.

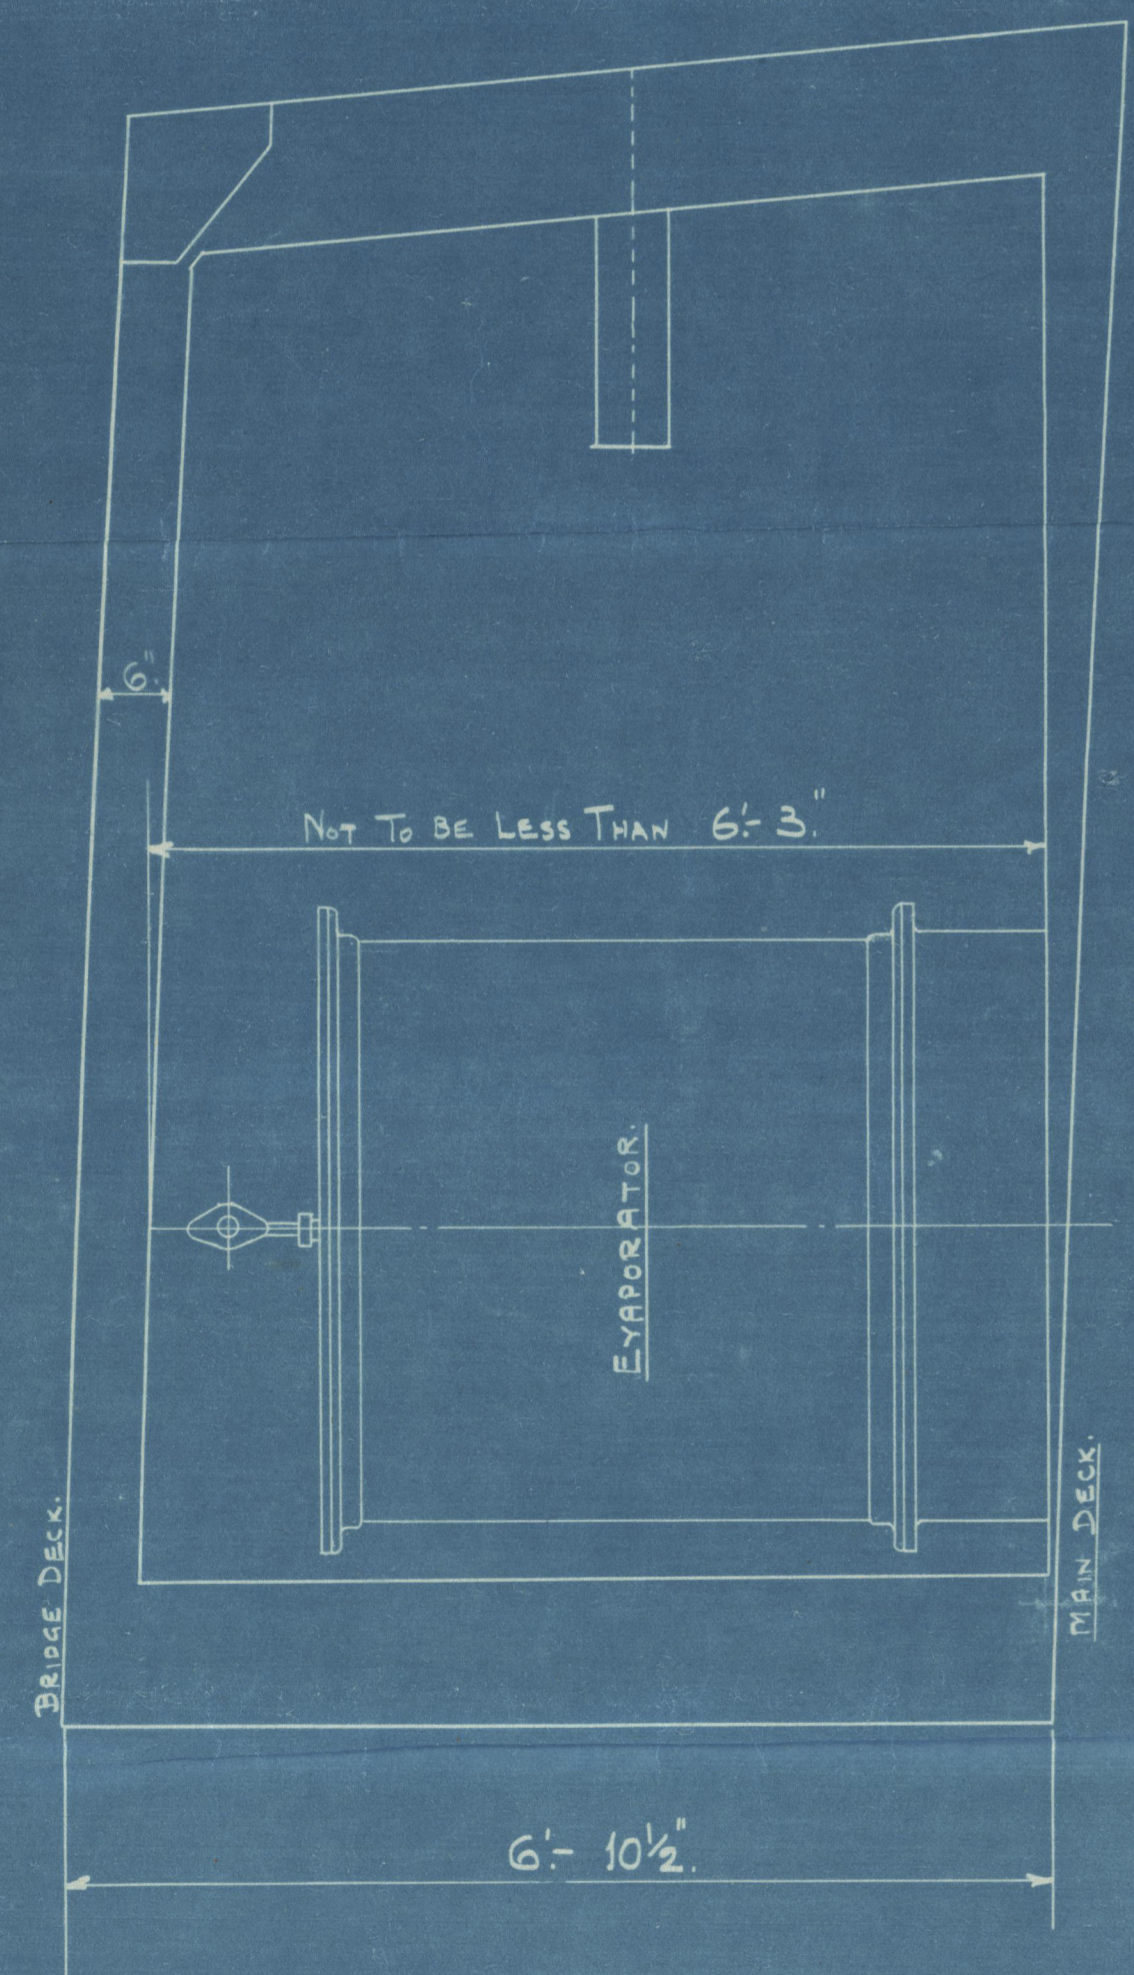

ARRANGEMENT OF REFRIGERATING MACHINERY.

S.S. ARMIDA.

SCALE 3/4" = 1 FOOT.

MAY 30th 1913.

ORDER N° 1199.



© 2021 Lloyd's Register Foundation

ABN 52-0168 (1/2)

DRAWING N° 6434. A

S.S. 'Armida'

Arrangement

of
Refrig. Machinery.

Renamed S.S. 'Syndiane'

Am. Reg. No. 11268



ABN32-0168 (1/2)

© 2021

Lloyd's Register
Foundation

No. *Messrs Hall Russell 1607*
For Enclosure
To *Lloyd's Register*
From
LIVERPOOL REFRIGERATION CO., LTD.,
LIVERPOOL.

191

ABN32-0168 (2/2)



© 2021

Lloyd's Register
Foundation