
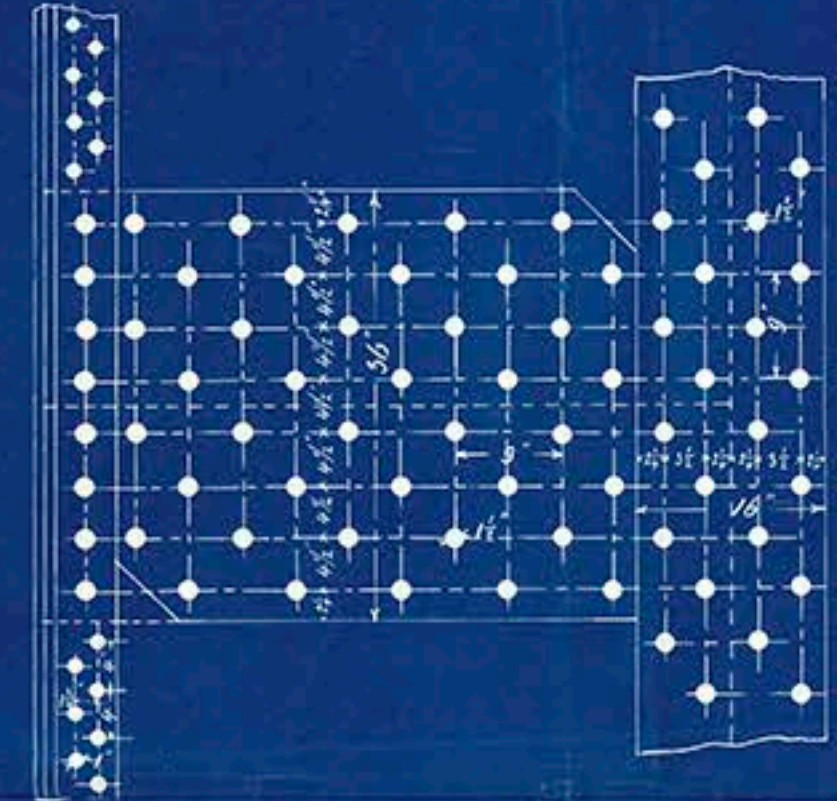
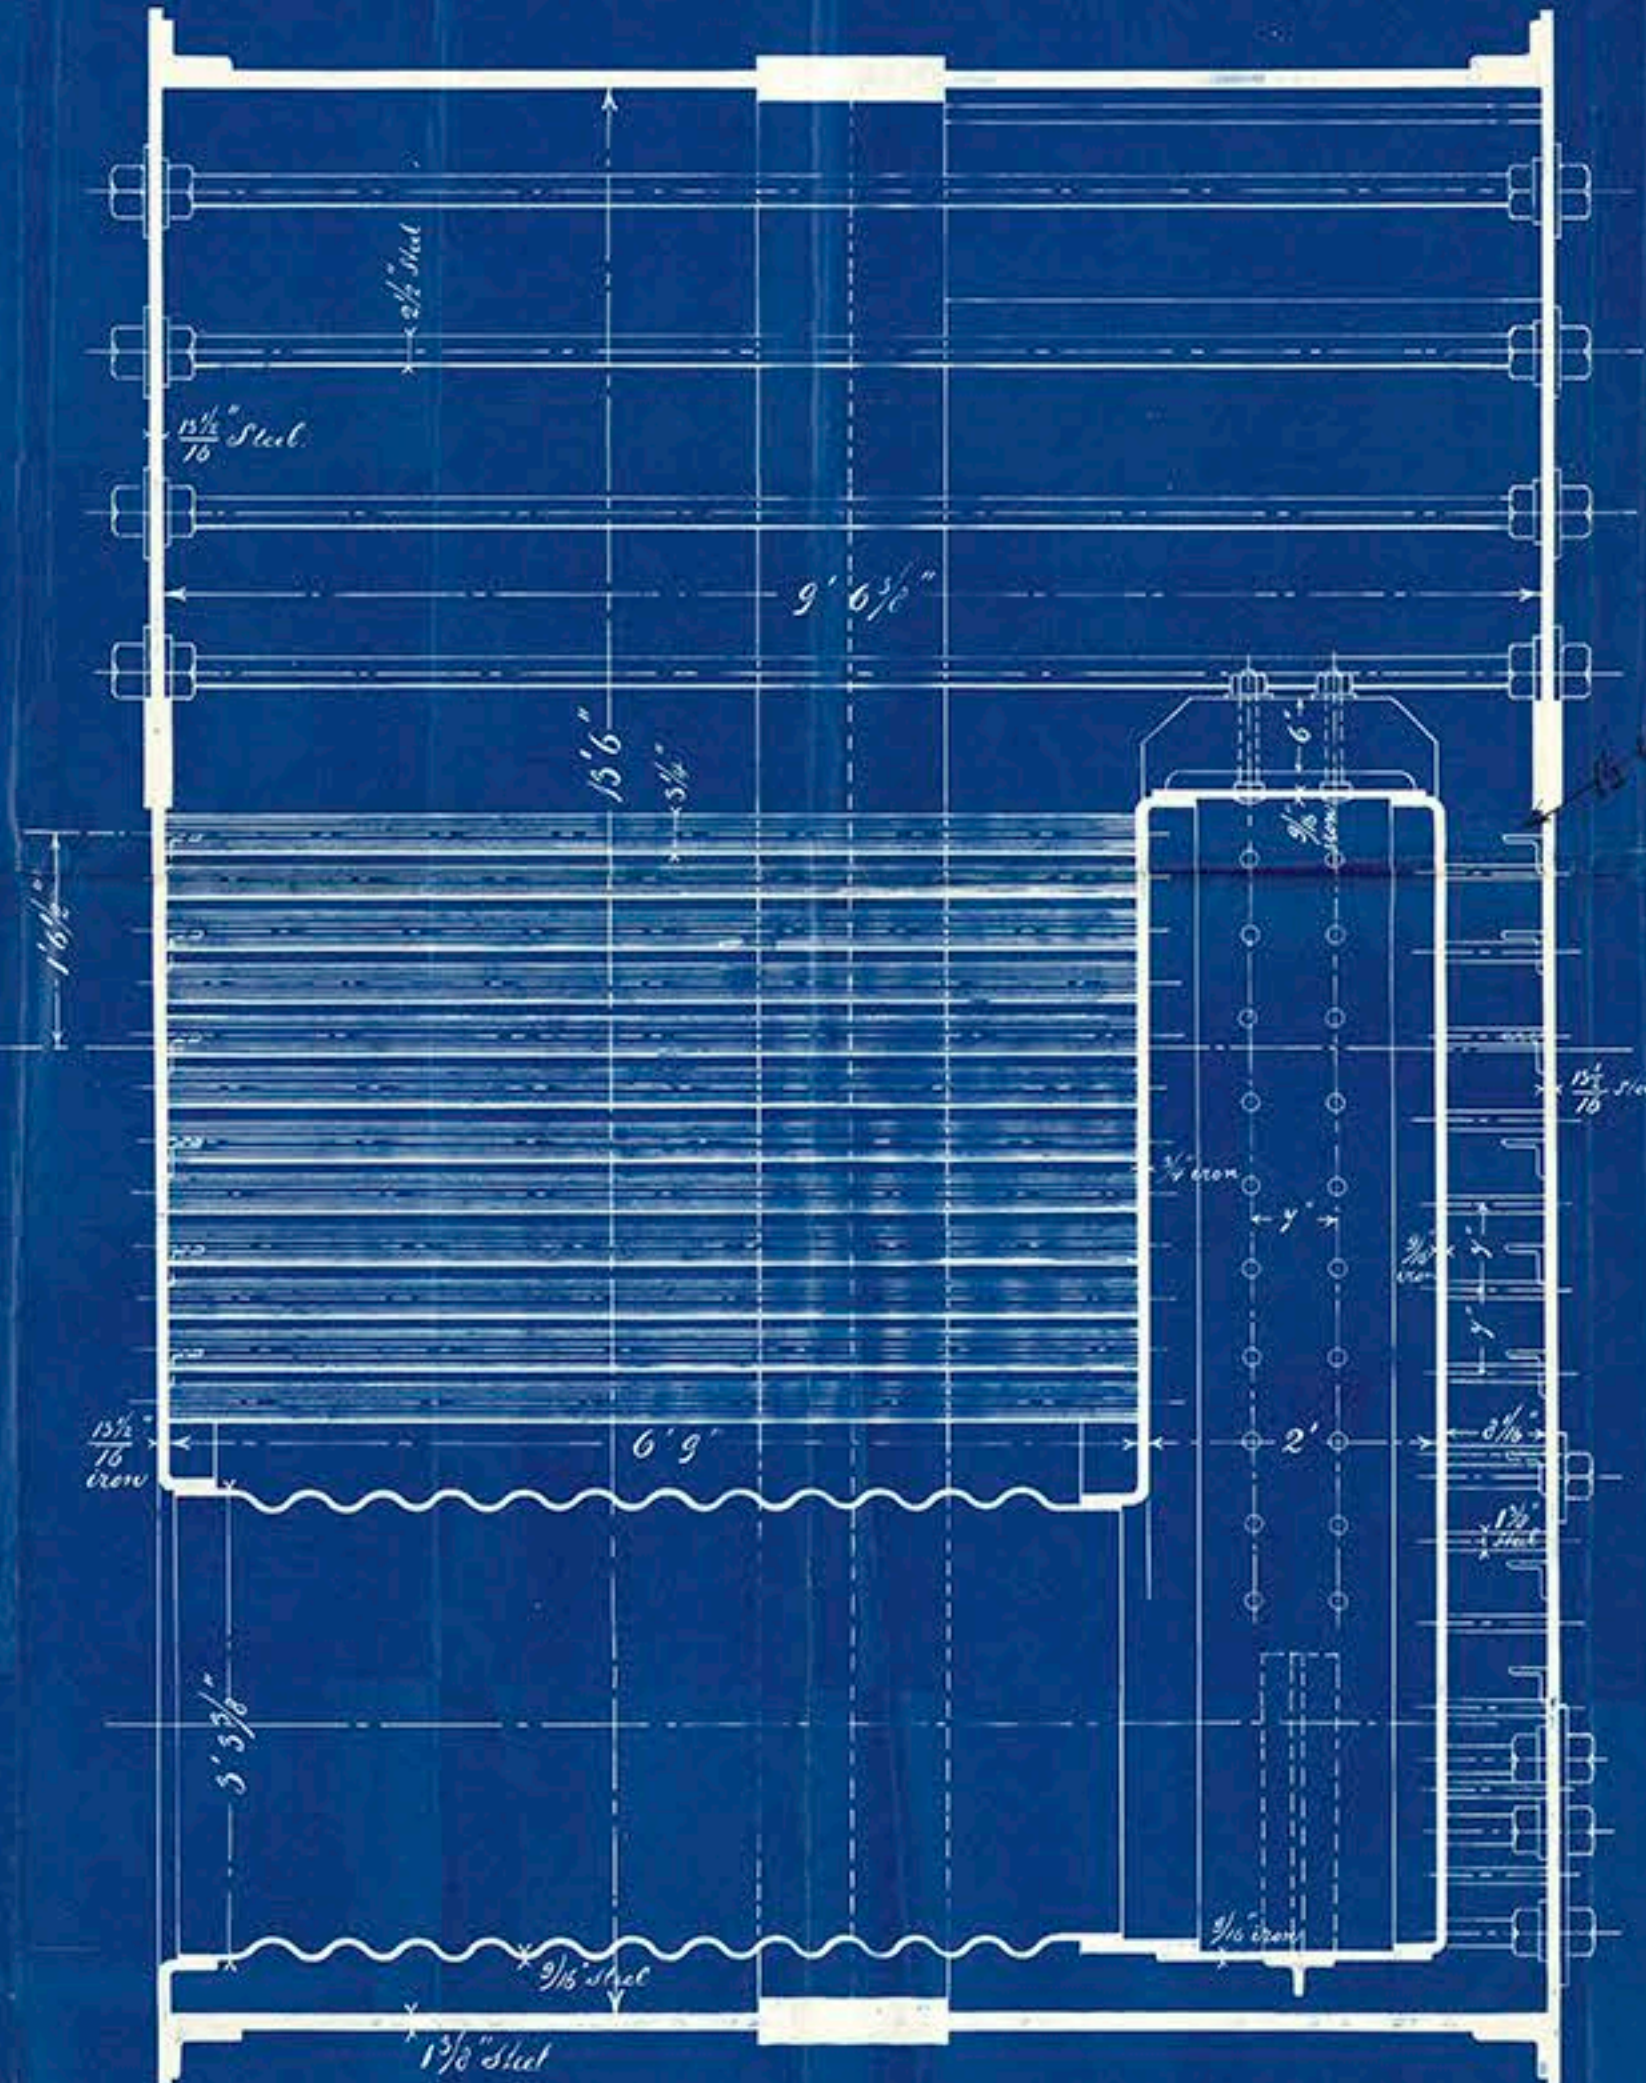


26/2/87

# *Boilers for fourth Steamer of the Royal West Ind. Mail Service.*

*Working pressure 160 lbs.*

*Scale 1" = 1'.*

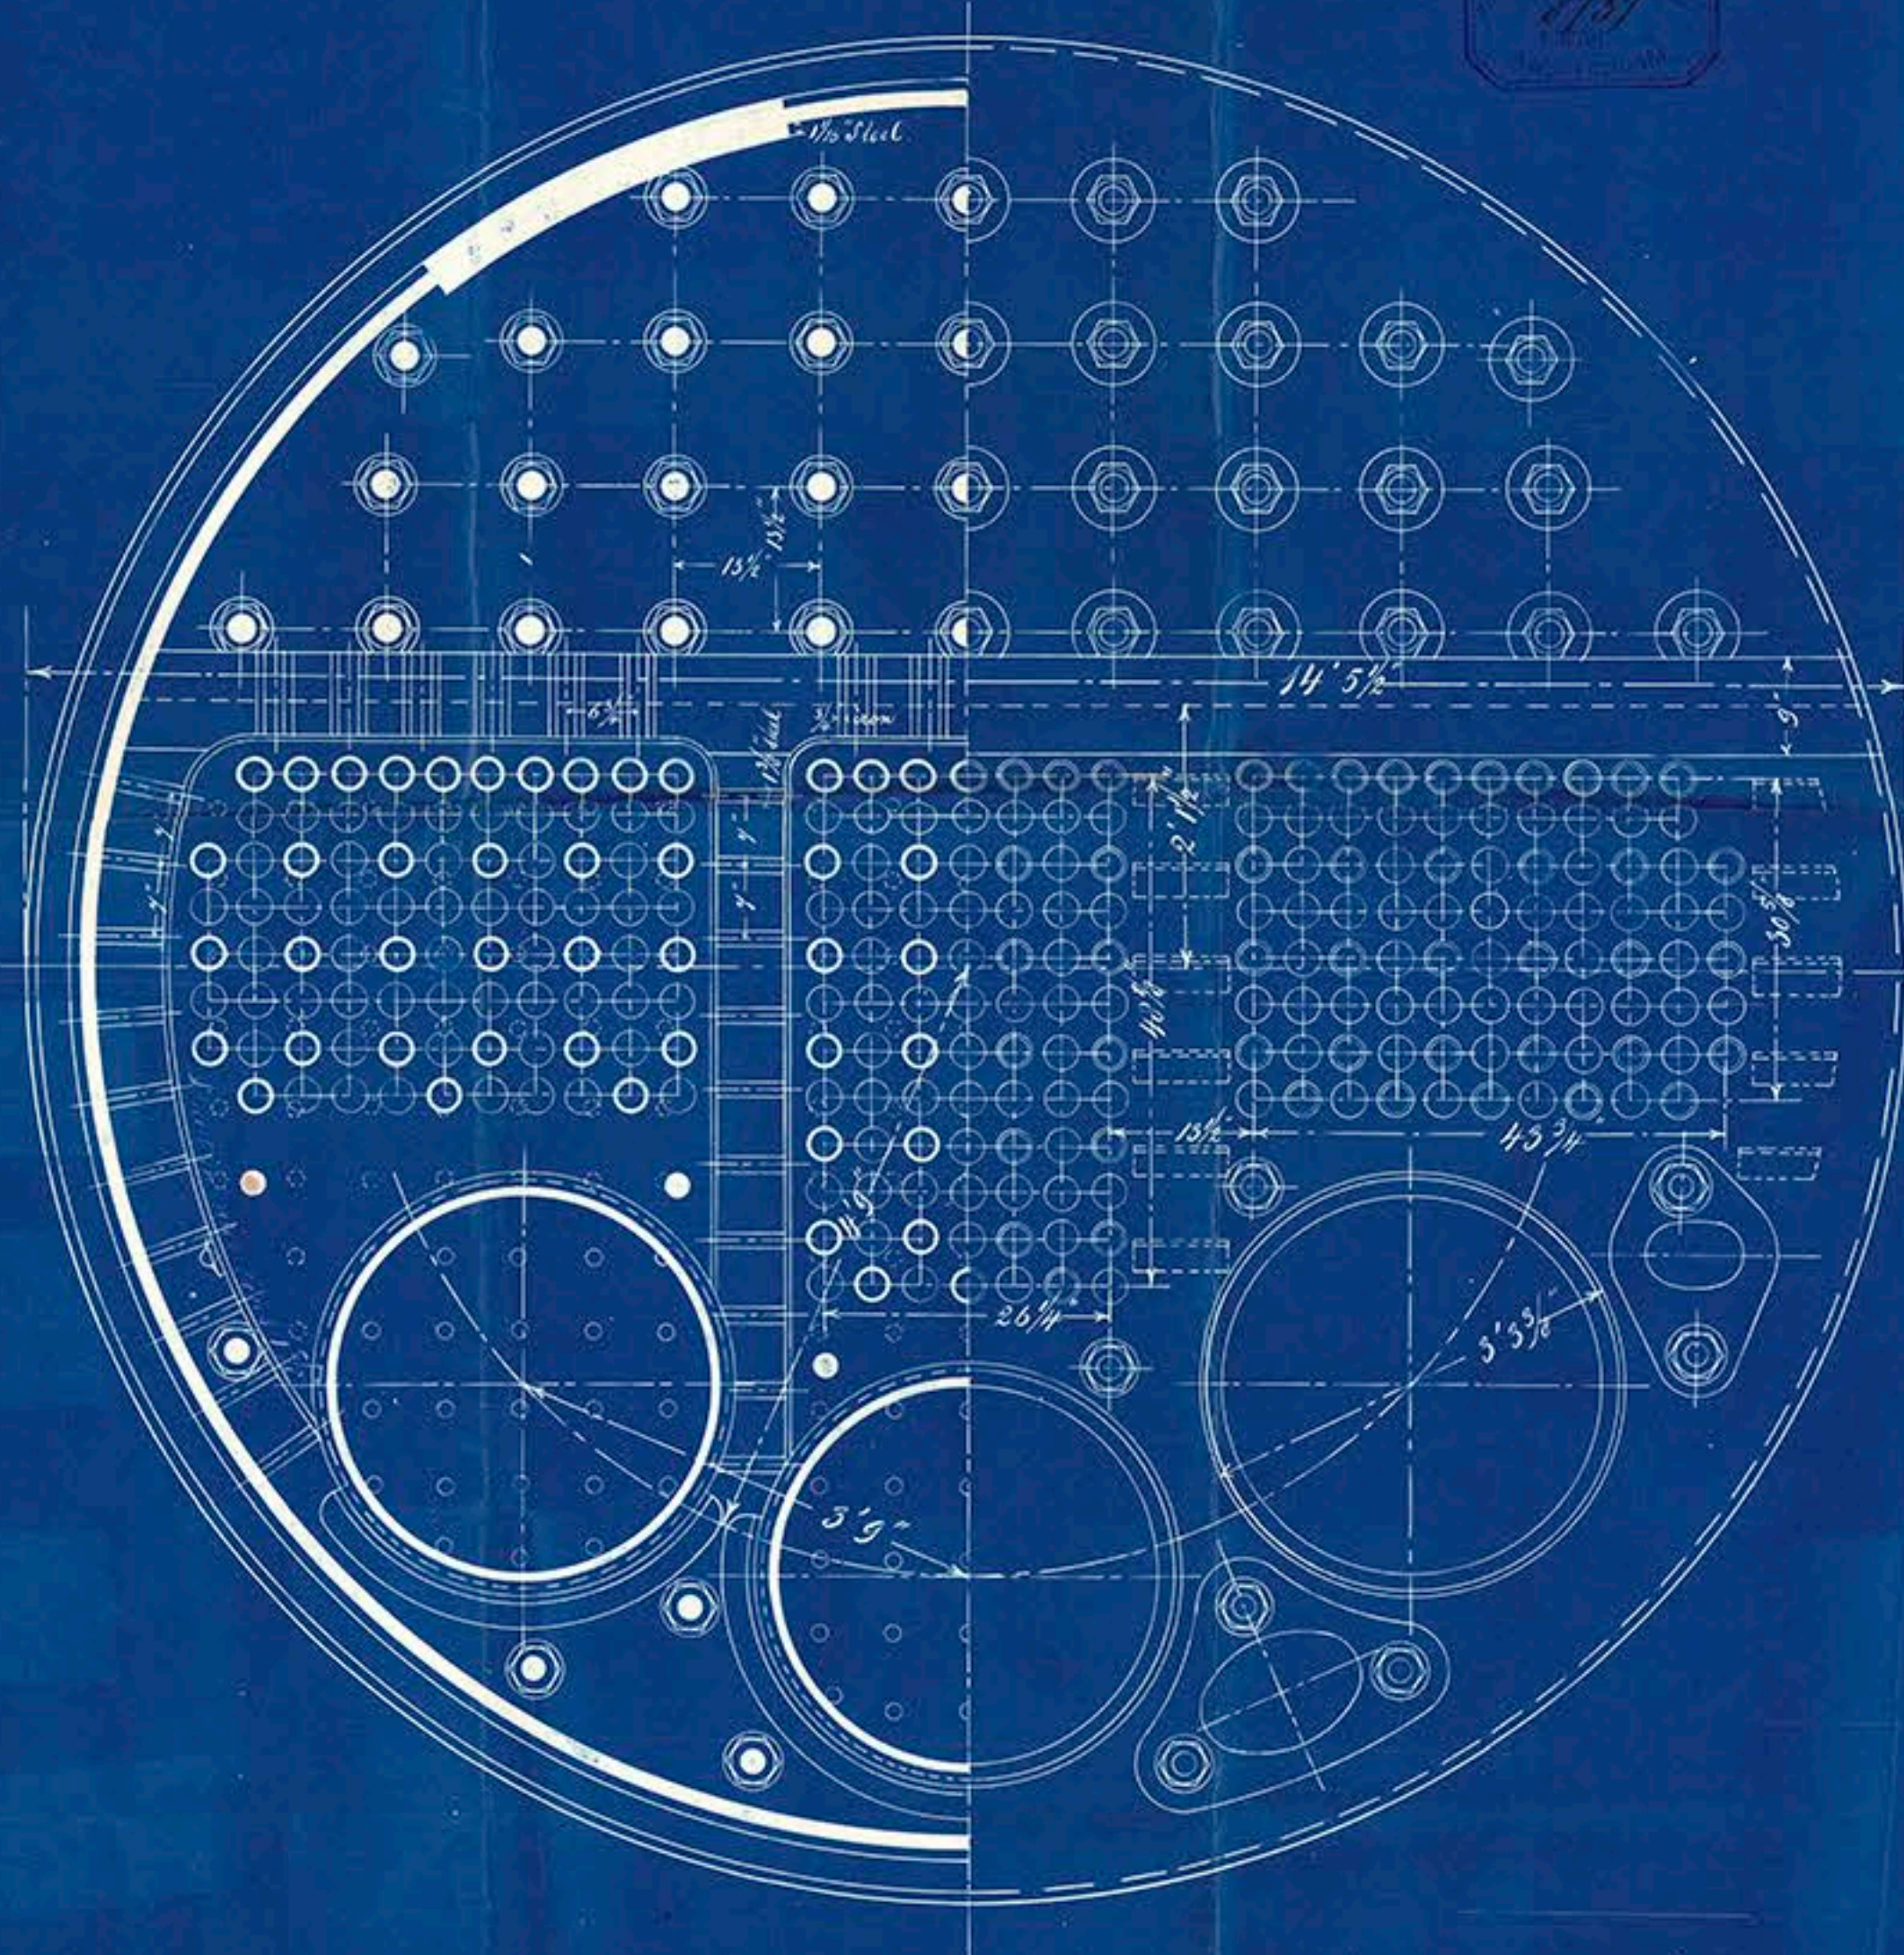

*Both flanges to be truly turned.*

24/4/87





Prins Frederik Hendrik  
Arms: Report no. 848.



© 2018

Lloyd's Register  
Foundation