


Sketch of Afterward of the Dutch Comp.

Ship

"Utrecht." with Auxiliary Power of 80 Horses. built by Pot. Amstel.
at Rotterdam. 1868.

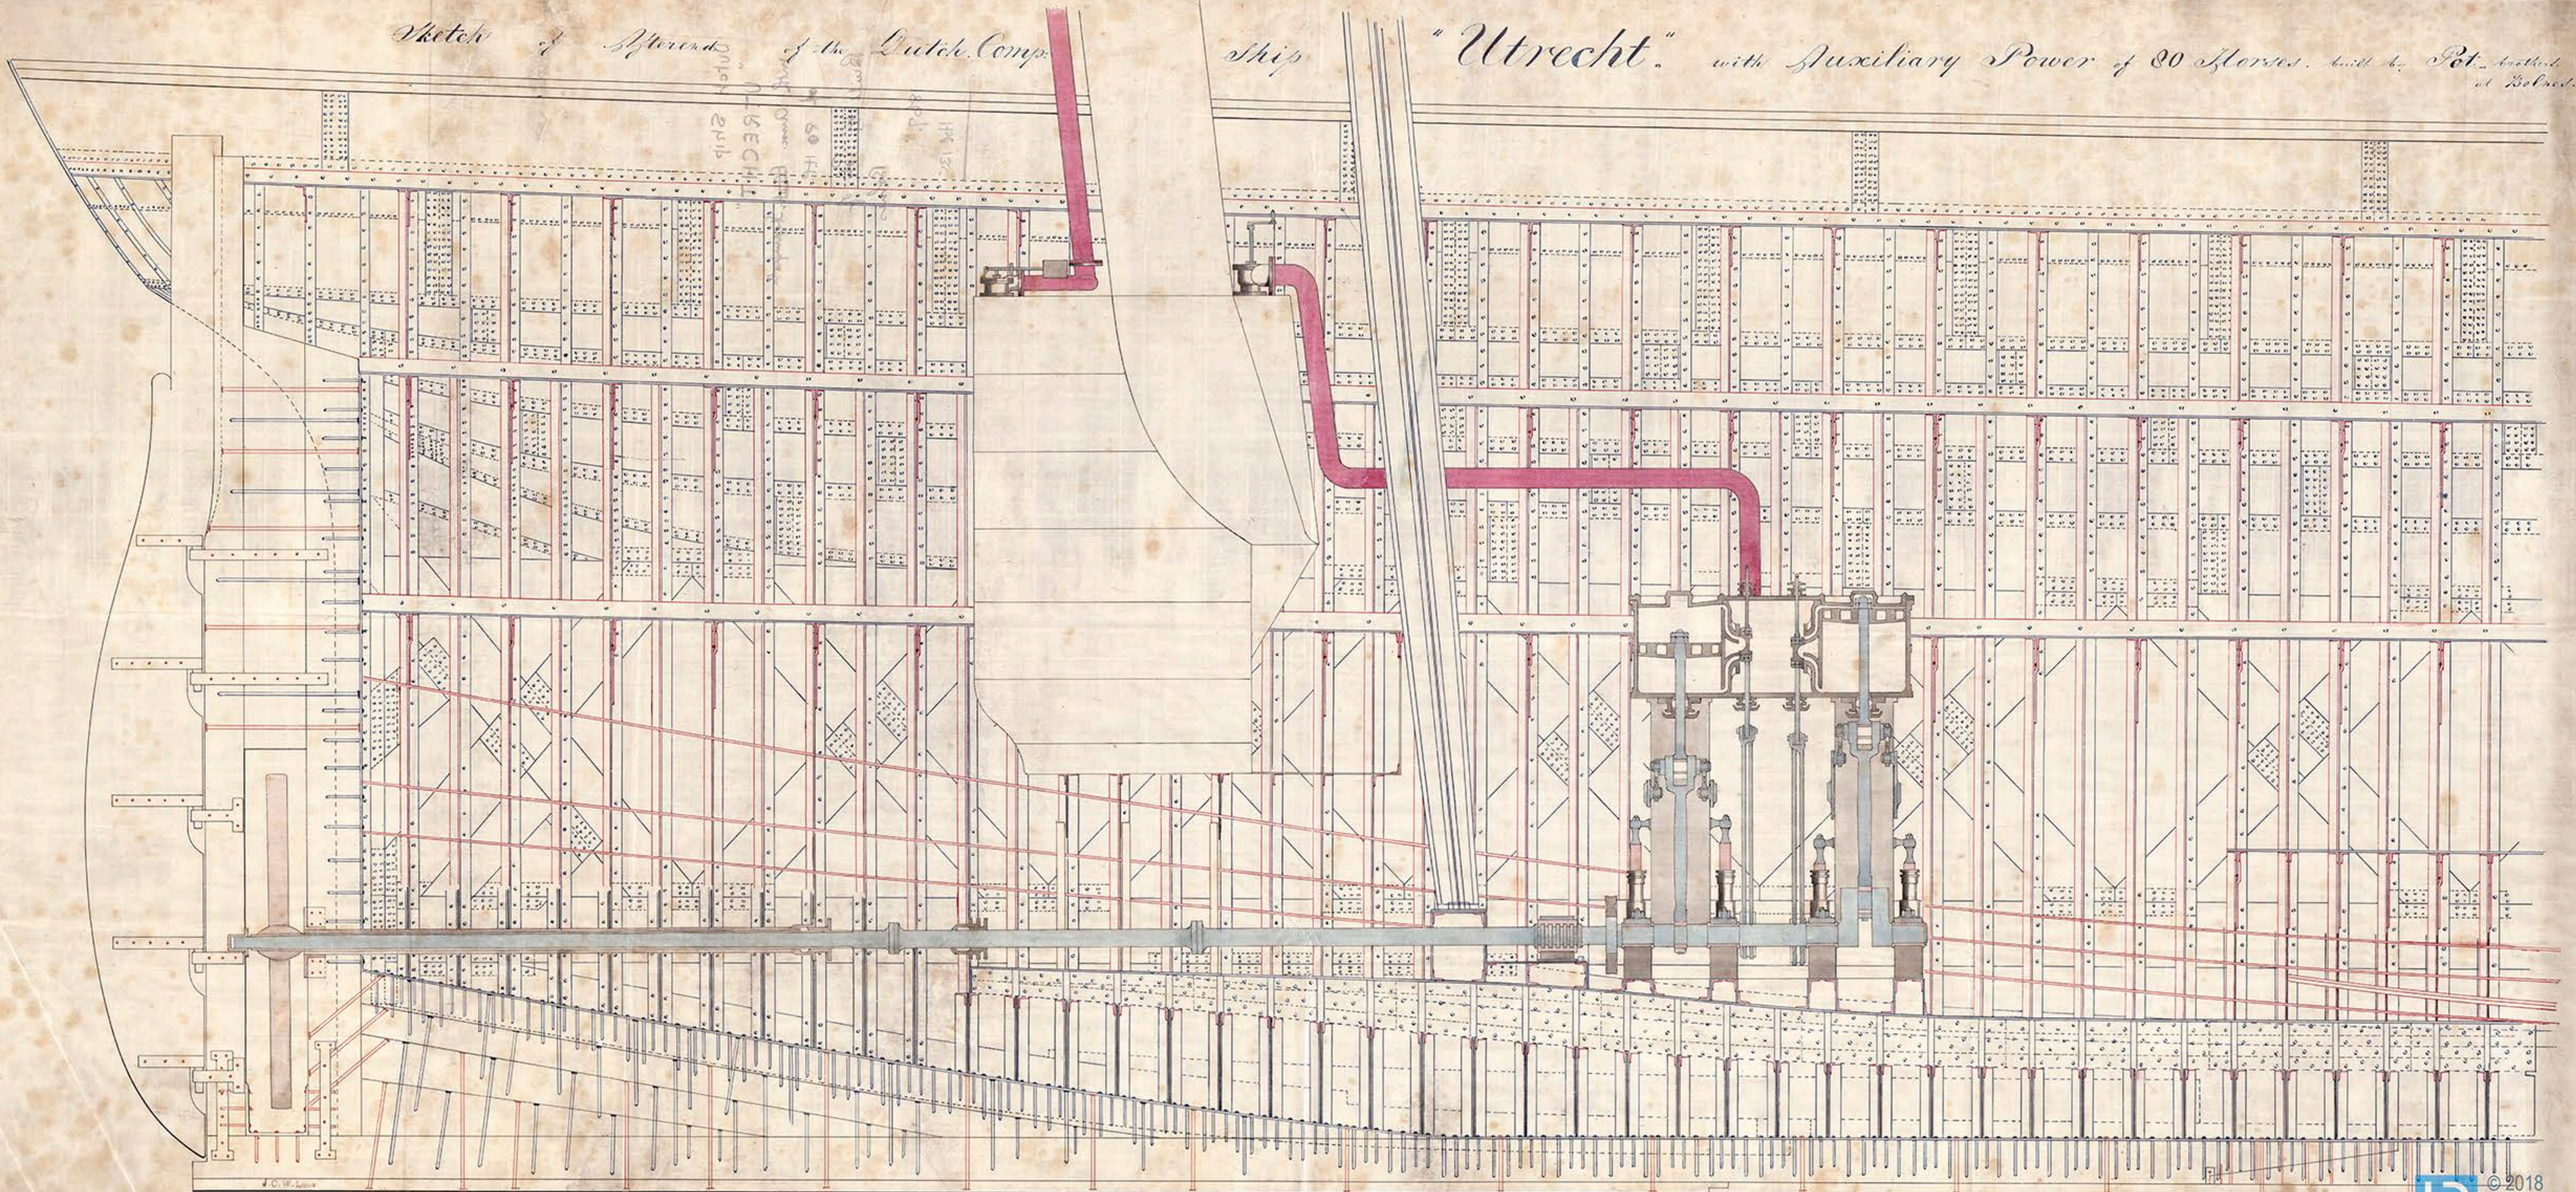

English scale. 1 inch = 1 foot.

Dutch Ship

"UTRECHT"

with Auxc ~~Motor~~ Steampower
of 80 H.P.

Built by Robt of
Bolnes

1867.

Ton 135



© 2018

Lloyd's Register
Foundation