

-T. S. S. N^o 150-

—MIDSHIP SECTION—

—SCALE $\frac{1}{4}$ " = 1 FOOT—

SCALE 4" = 17'00" PT 10E

LENGTH BETWEEN PERPENDICULARS.....	136.0
BREADTH MOULDED.....	23.0
DEPTH MOULDED.....	9.3
DEPTH OF HOLD.....	0.0




—POP DECK—

BEAMS BUILD 12×6 } QUALTERNA
- ANGLES 2×8 } FRAMES
STRINGER 12×6
DECK $4 \times 8 \times 2 \frac{1}{2}$ TEAK

—FORECASTLE DECK—

BEAMS $2 \times 6 \times 2 \times 2$ ON ALPHABRA
 AND LOTS 2×2 FRAMES
 STRINGER 1×2
 DECK 1×2 FLOOR

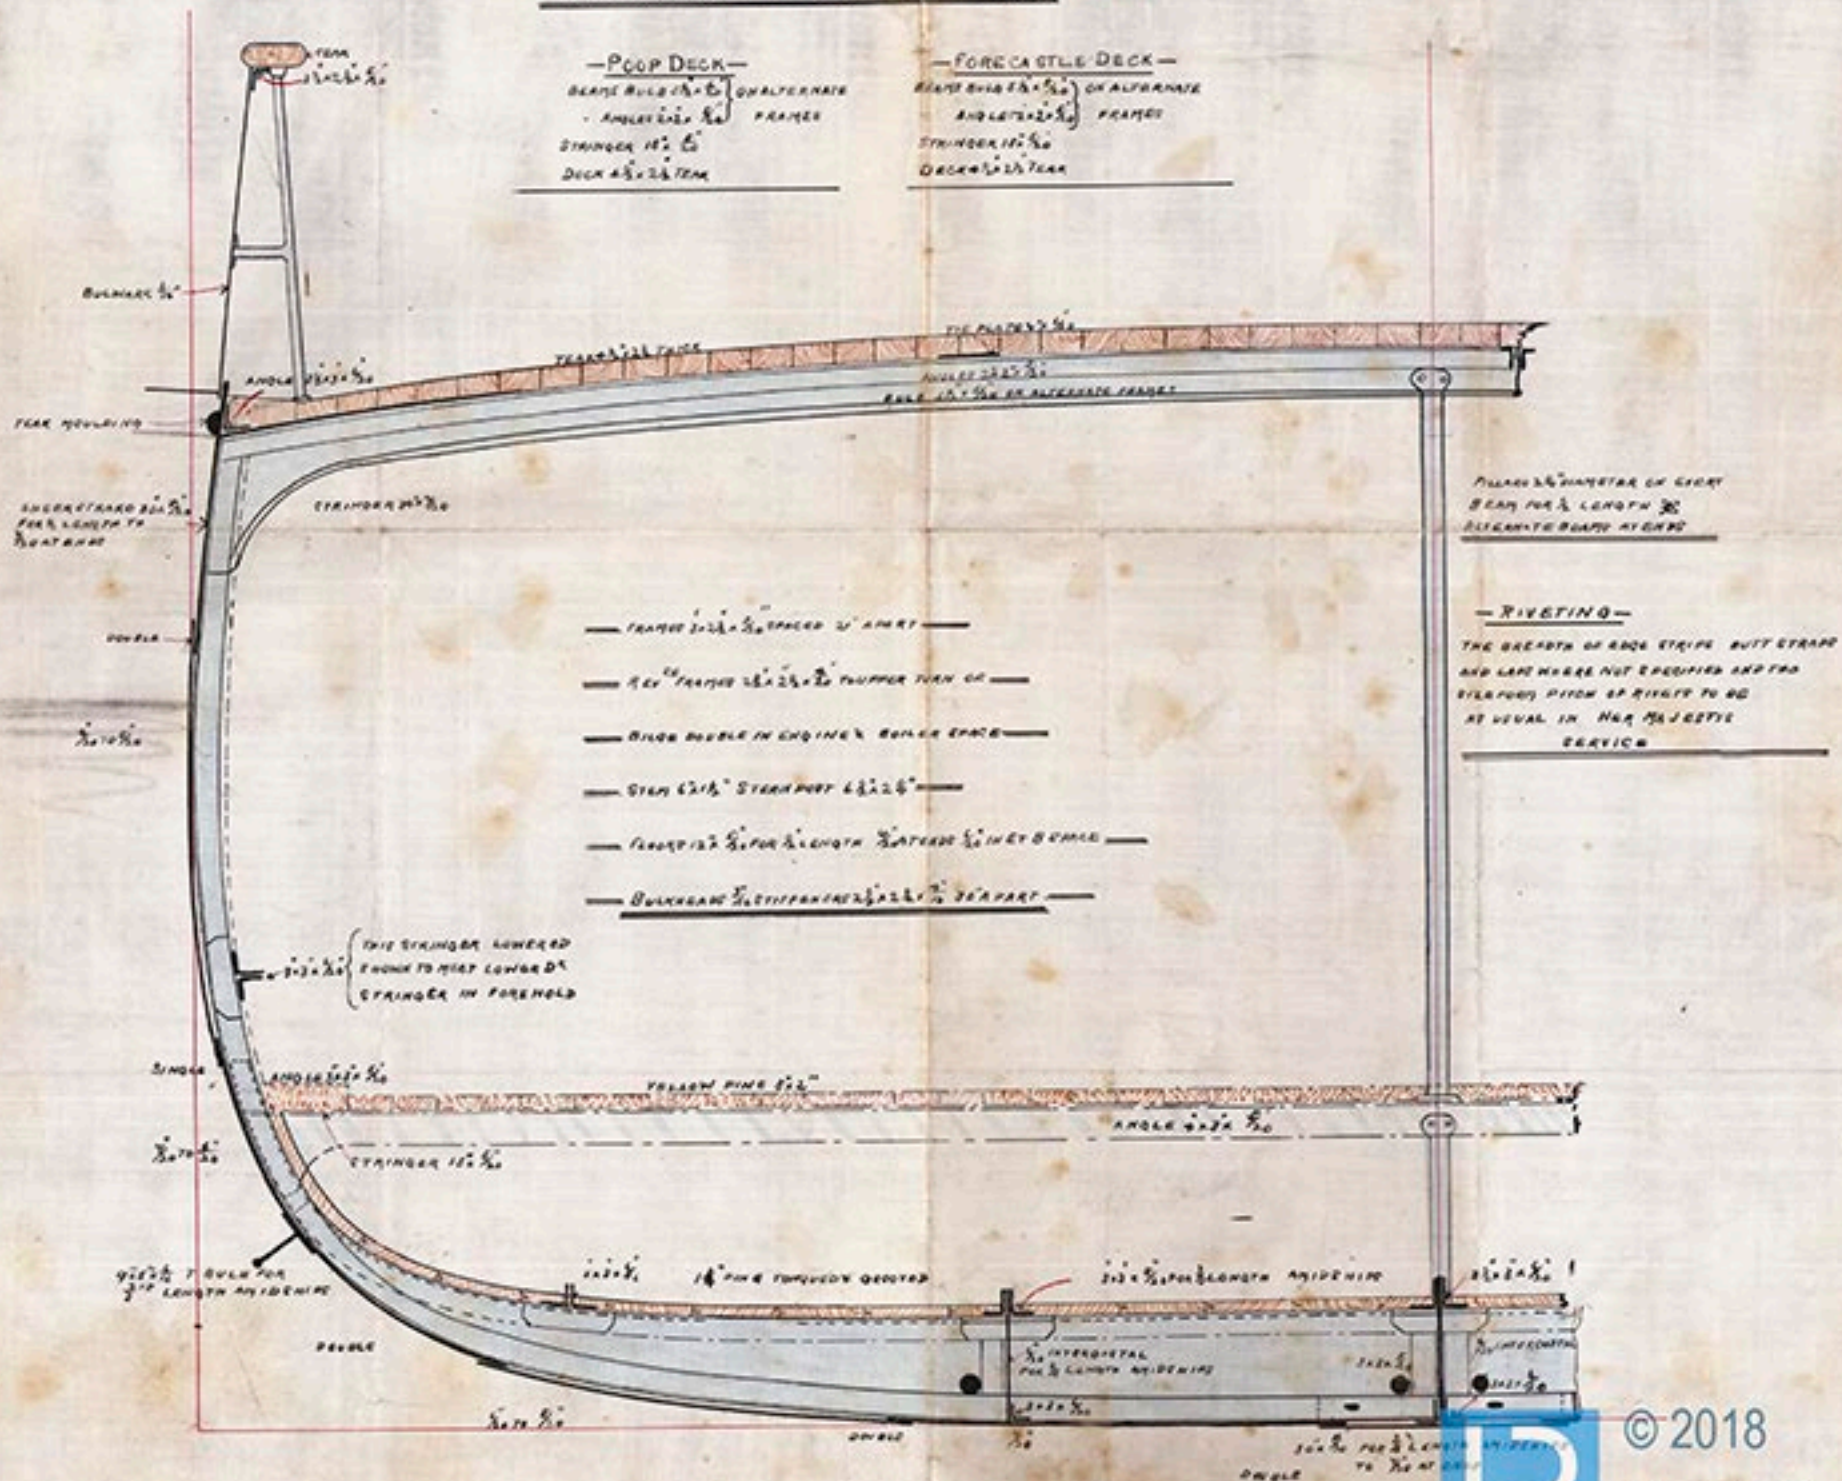

© 2018

Lloyd's Register
Foundation