


TWIN SCREW STEAMER
 "GOVERNOR MACLEAN"
 SHIP PIPE ARRANGEMENT

SCALE $\frac{1}{4}$ " = ONE FOOT

FIRE SERVICE AND FLOODING ARRANGEMENT

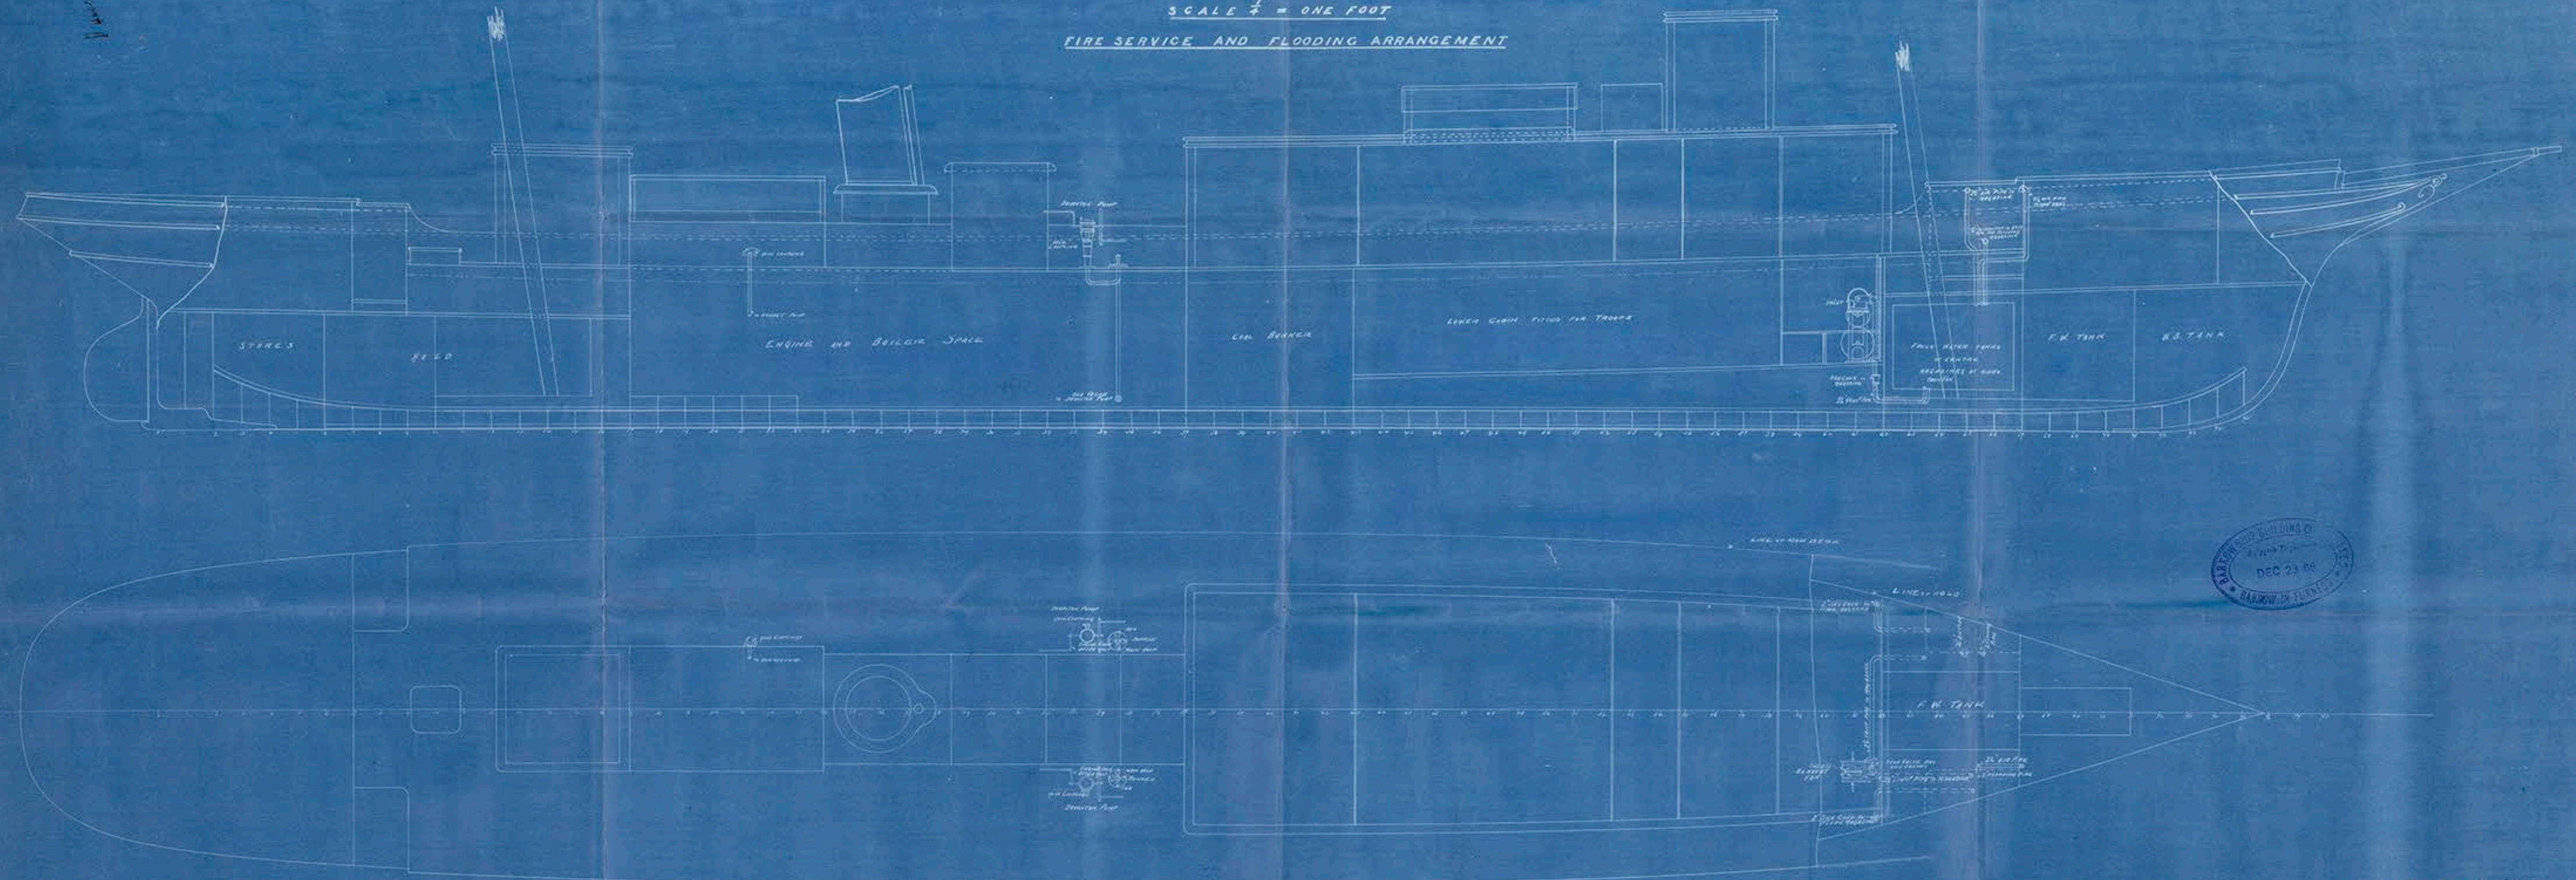

TRADE MARK
J. HALDEN & CO
MANCHESTER



Ms 11032/17