

30/12/80


Section at Fore end Ballast Tank No. 8 S.S. —

Lo Class 100 R.I. —

S.S. "Ethelwolf"

Scale  $\frac{1}{2}$ " = one foot. —

Belfast report No. 2785

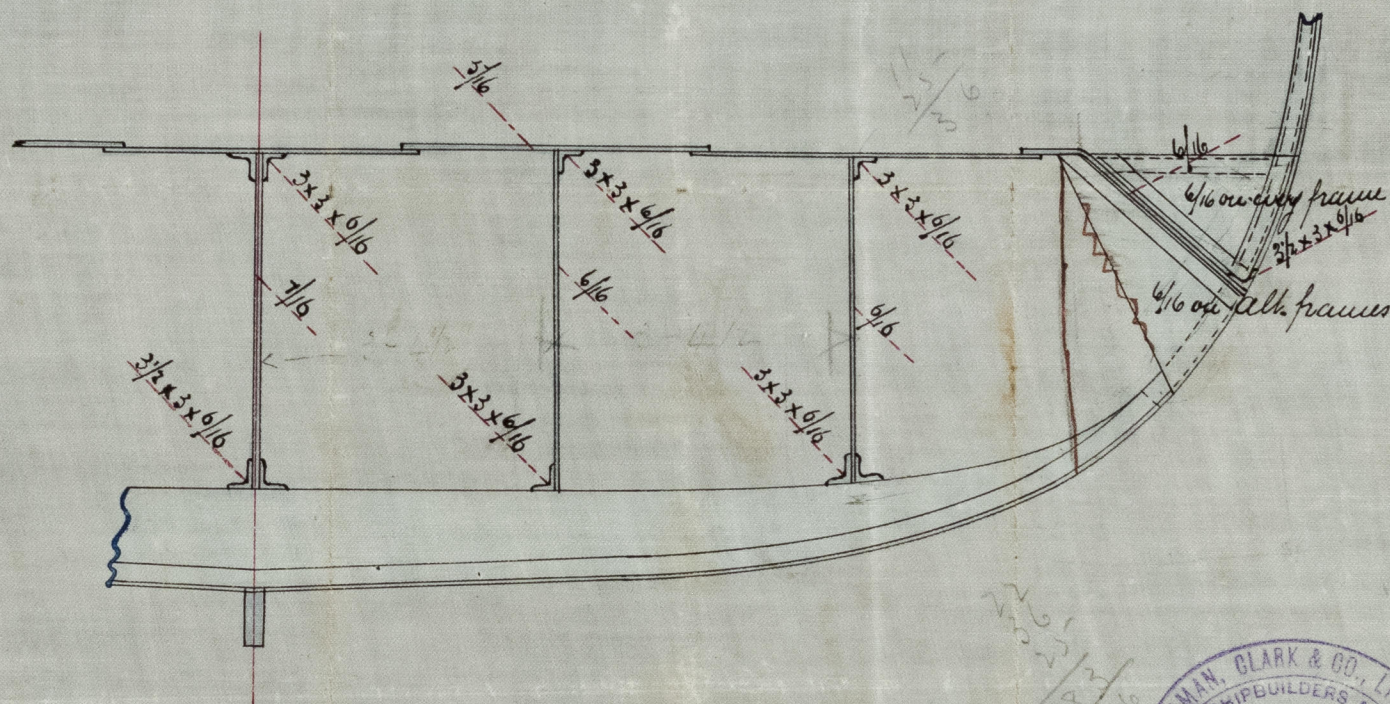

J.W.  
29/12/80  
70

J.C.  
31/12/80



Lloyd's Register  
Foundation