


NO. 146 & NO. 148

SCALE $\frac{1}{2}$ " = ONE FOOT

20.5 + 27.12 + 42.5 = 90.12 FRAMING NO
90.12 X 290.33 = 26,164 PLATING NO.
26,164 + 1744 = 27,908 EQUIPMENT NO
 T BREADTHS 10.7 DEPTHS.

29 March
1887

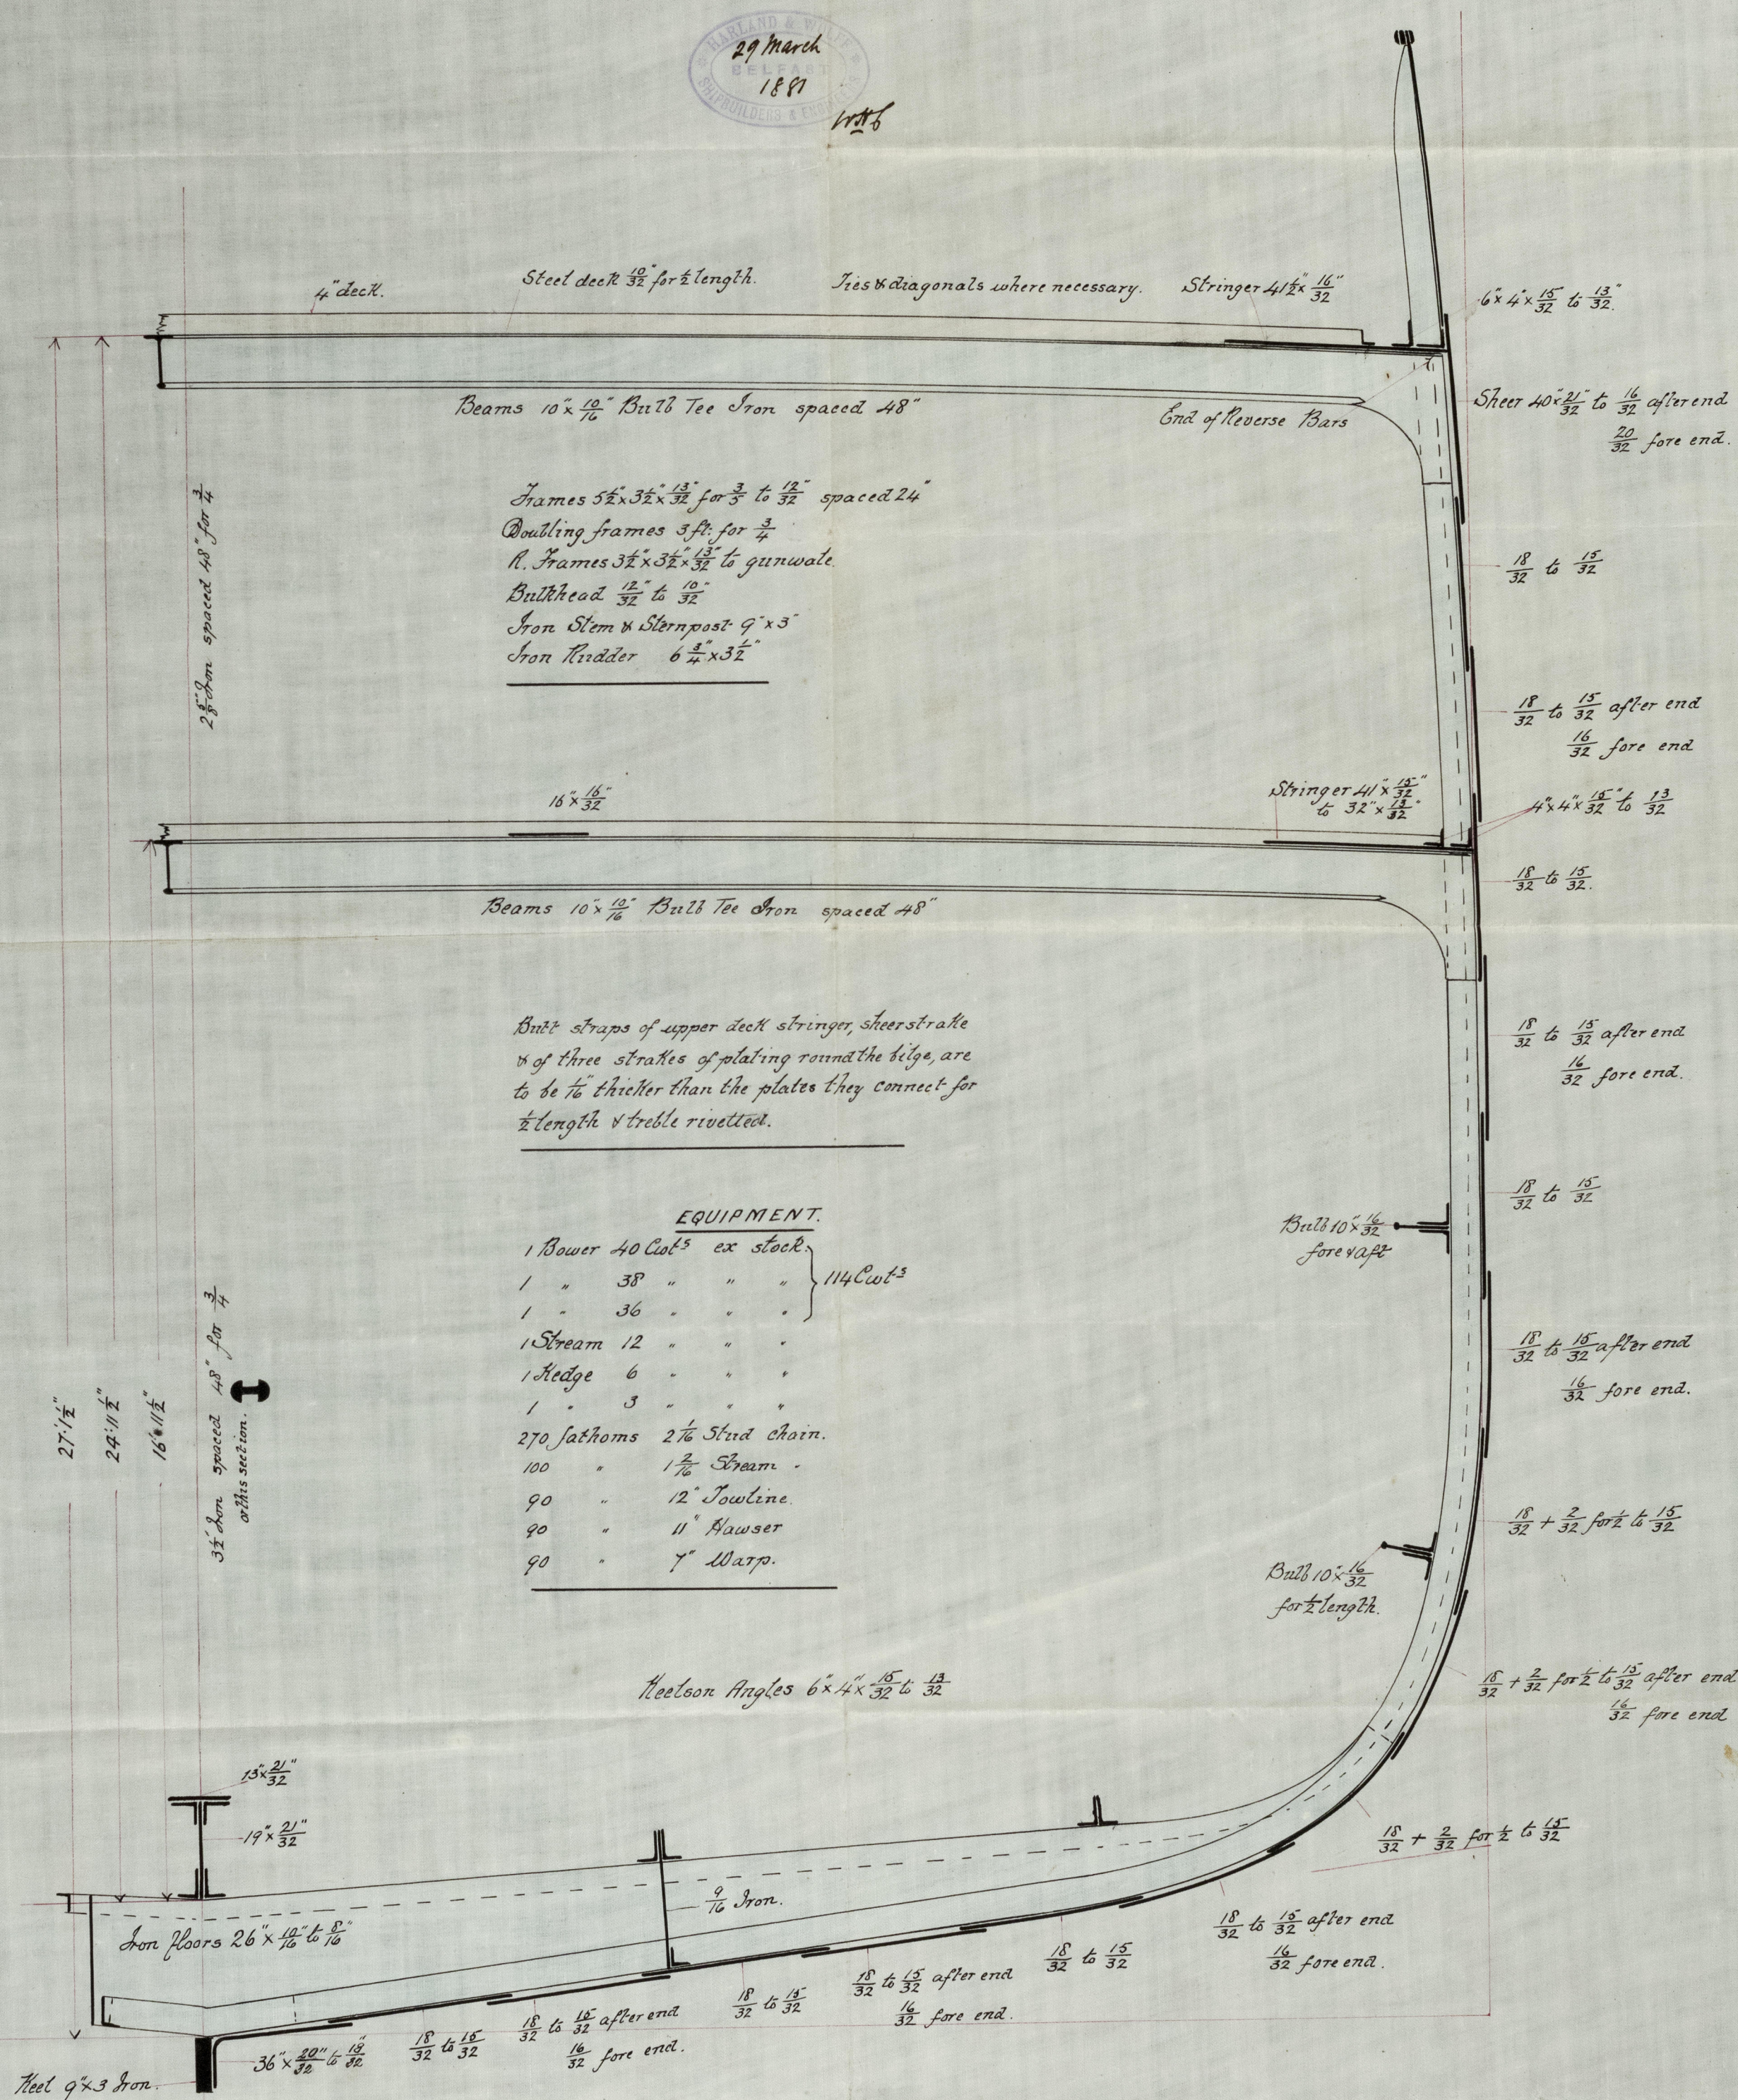

30/3/88

mm.
3/3/81