
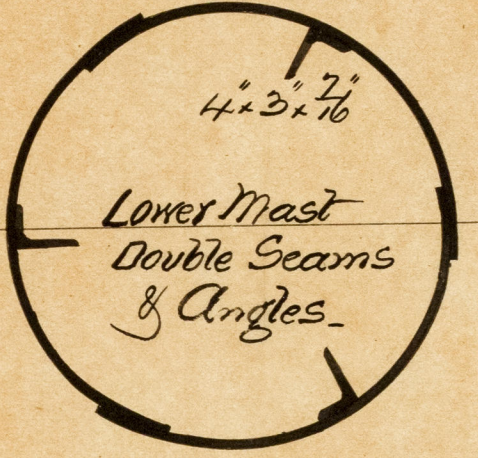
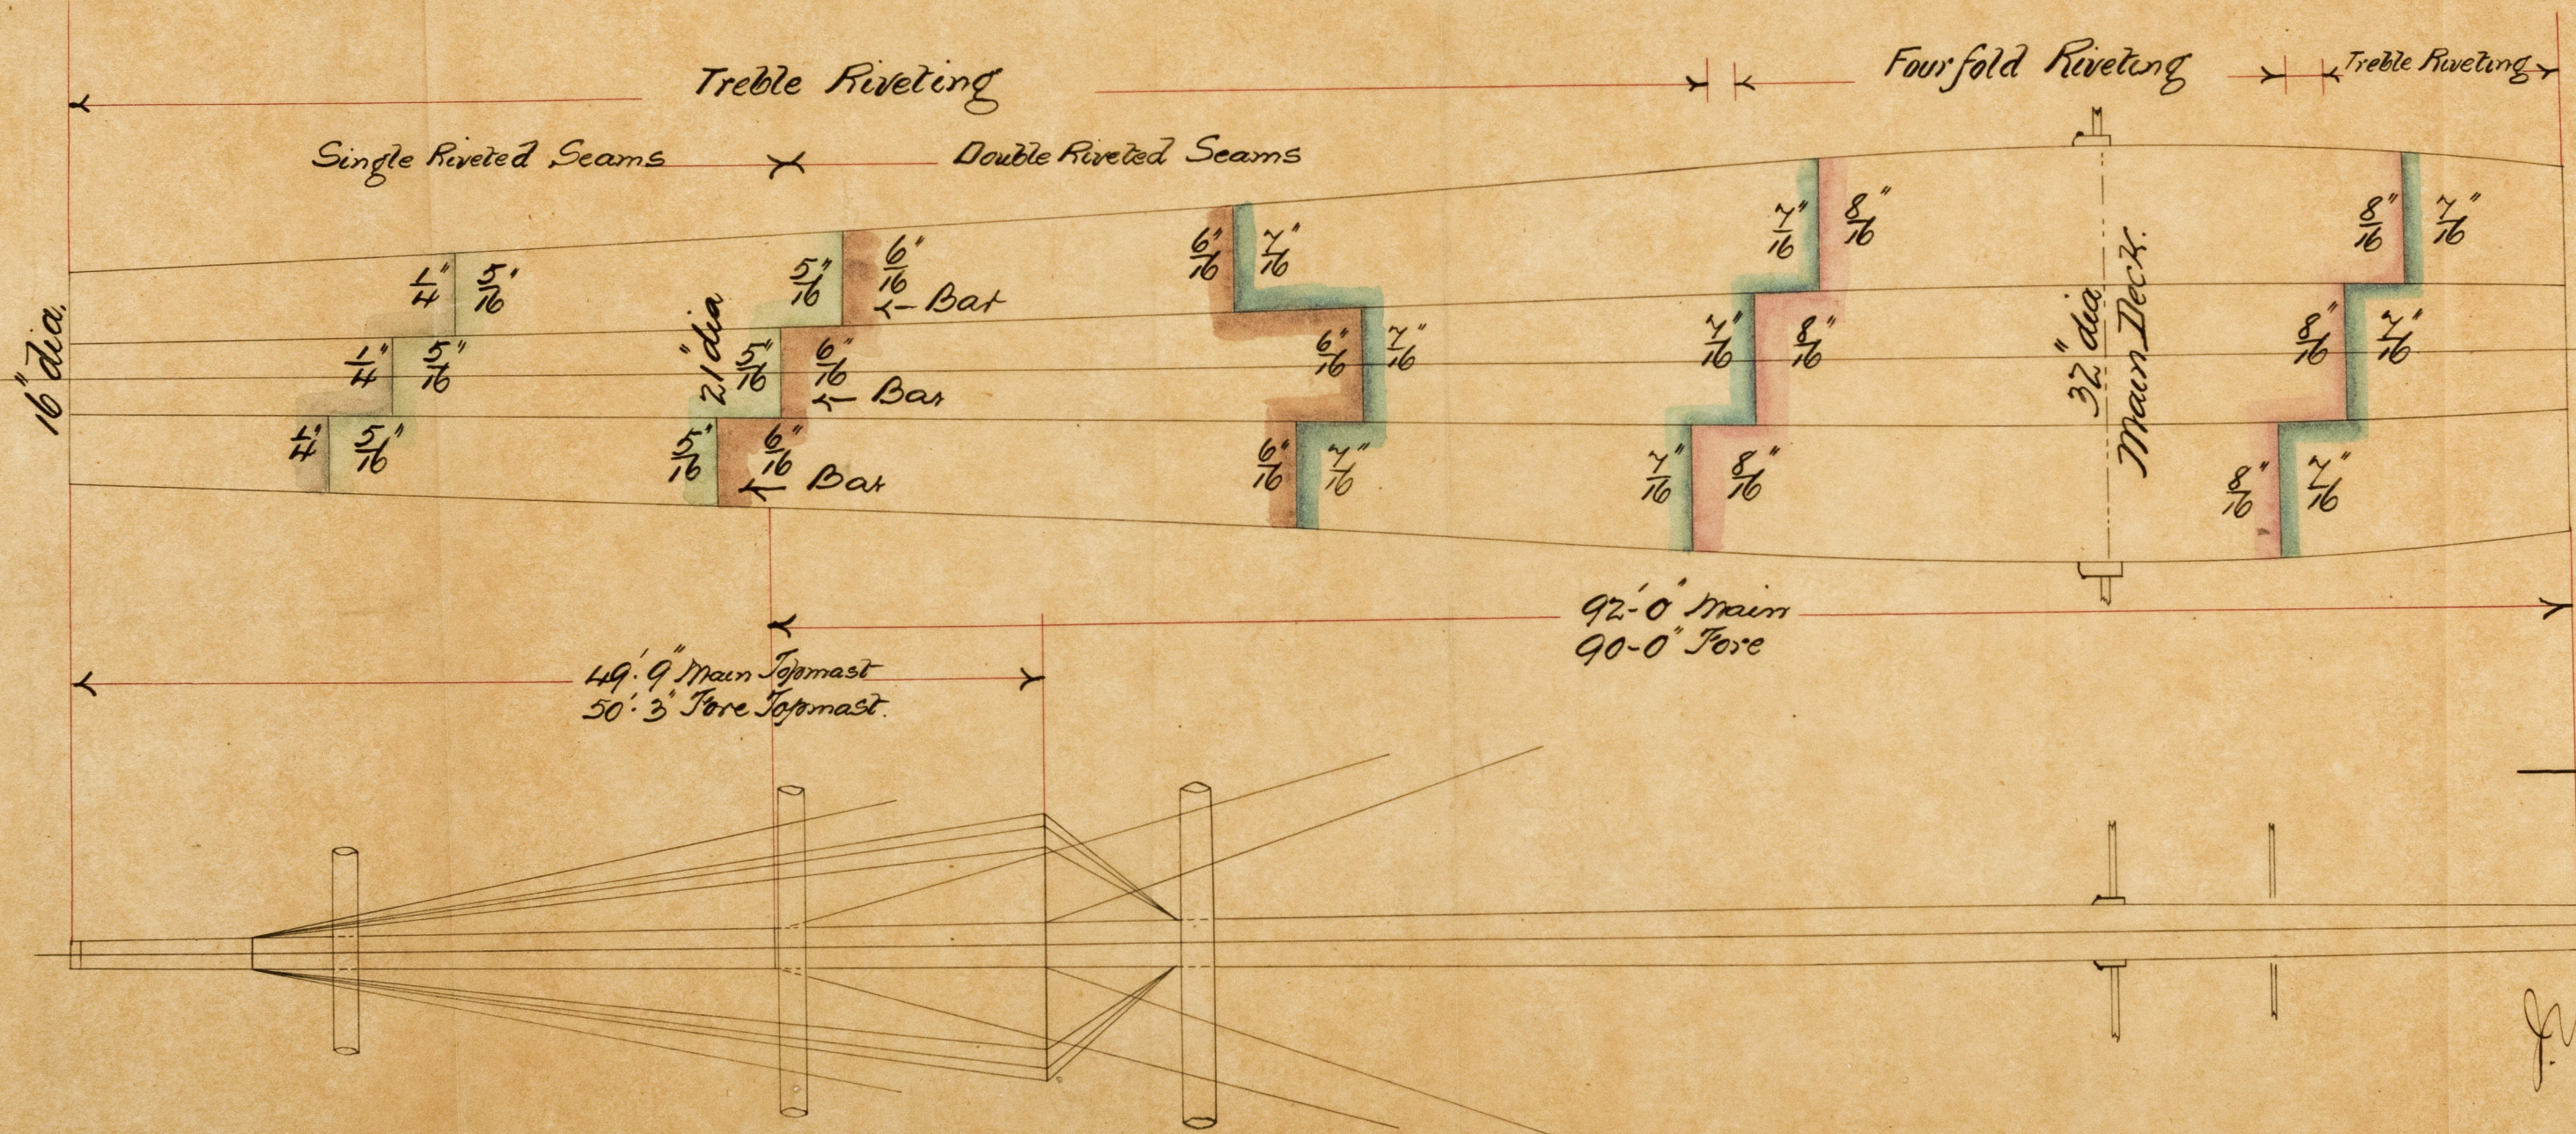


7.11.87.

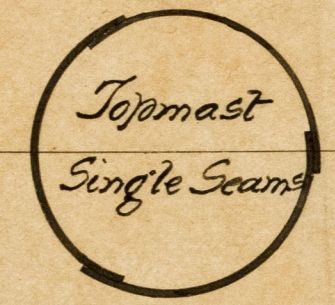

— Nos 148 & 150. —

PROPOSED ARRANGEMENT OF MASTS.

Scales 1/8" & 1" = one foot

7/11/87
1887



© 2021 Lloyd's Register Foundation