



19.5.81

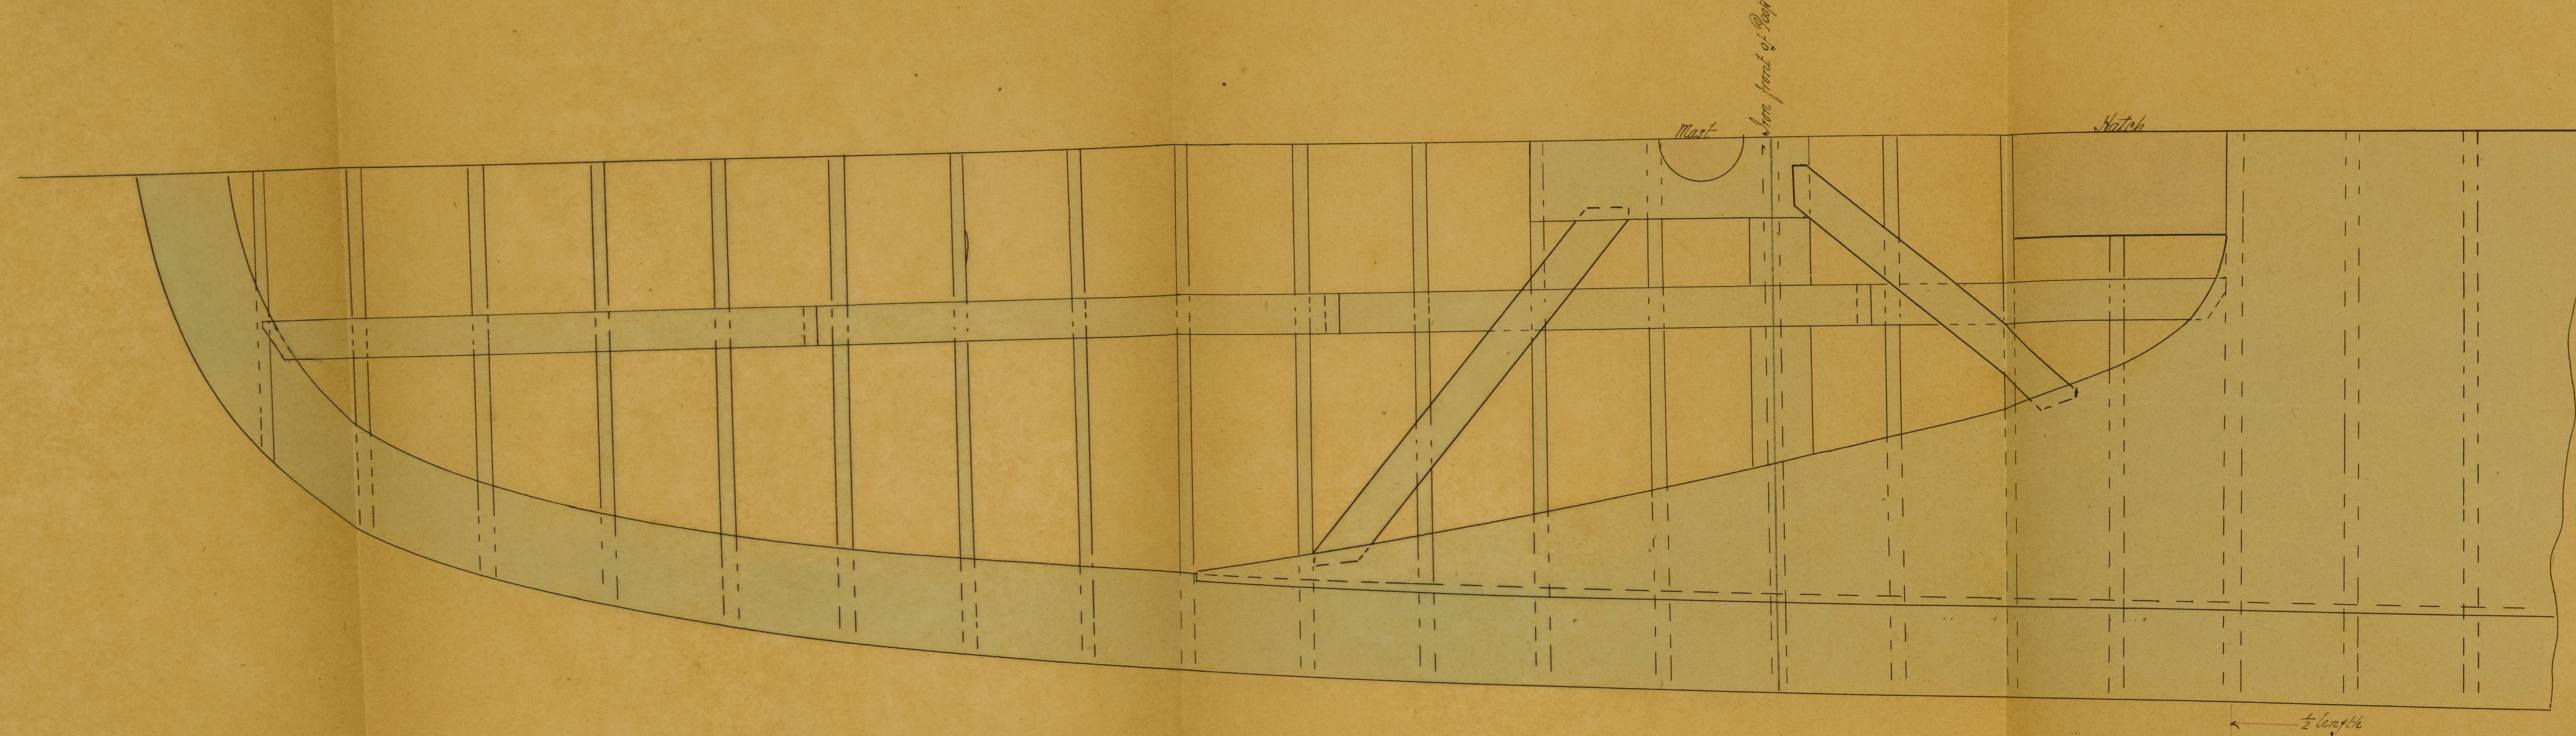

17 May 1881
H. J. 6

ARRANGEMENT OF UPPER DECK TIES & DIAGONALS
SAILING SHIP N^o 146 & 148
Scale 1/4" = One foot

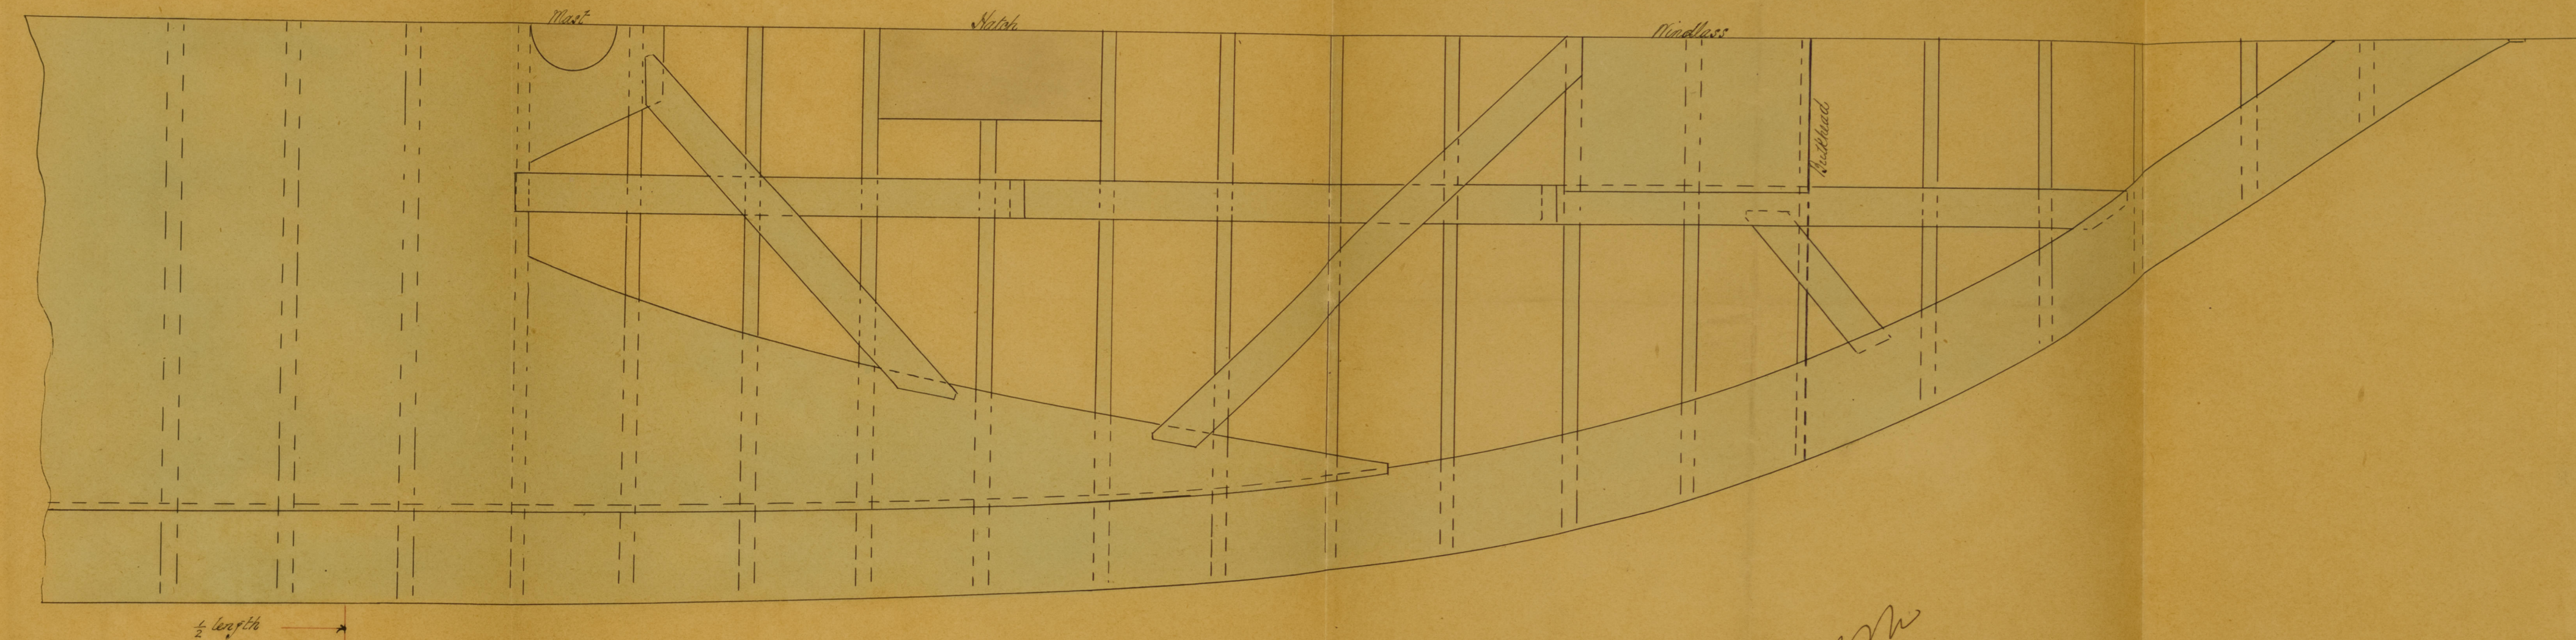

1872
19/5/81

1872
19/5/81