
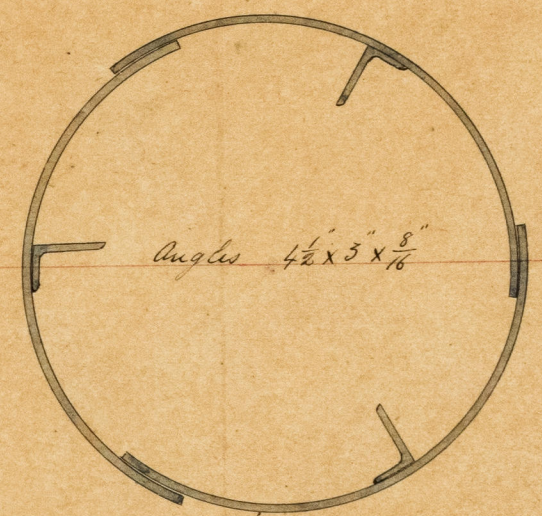
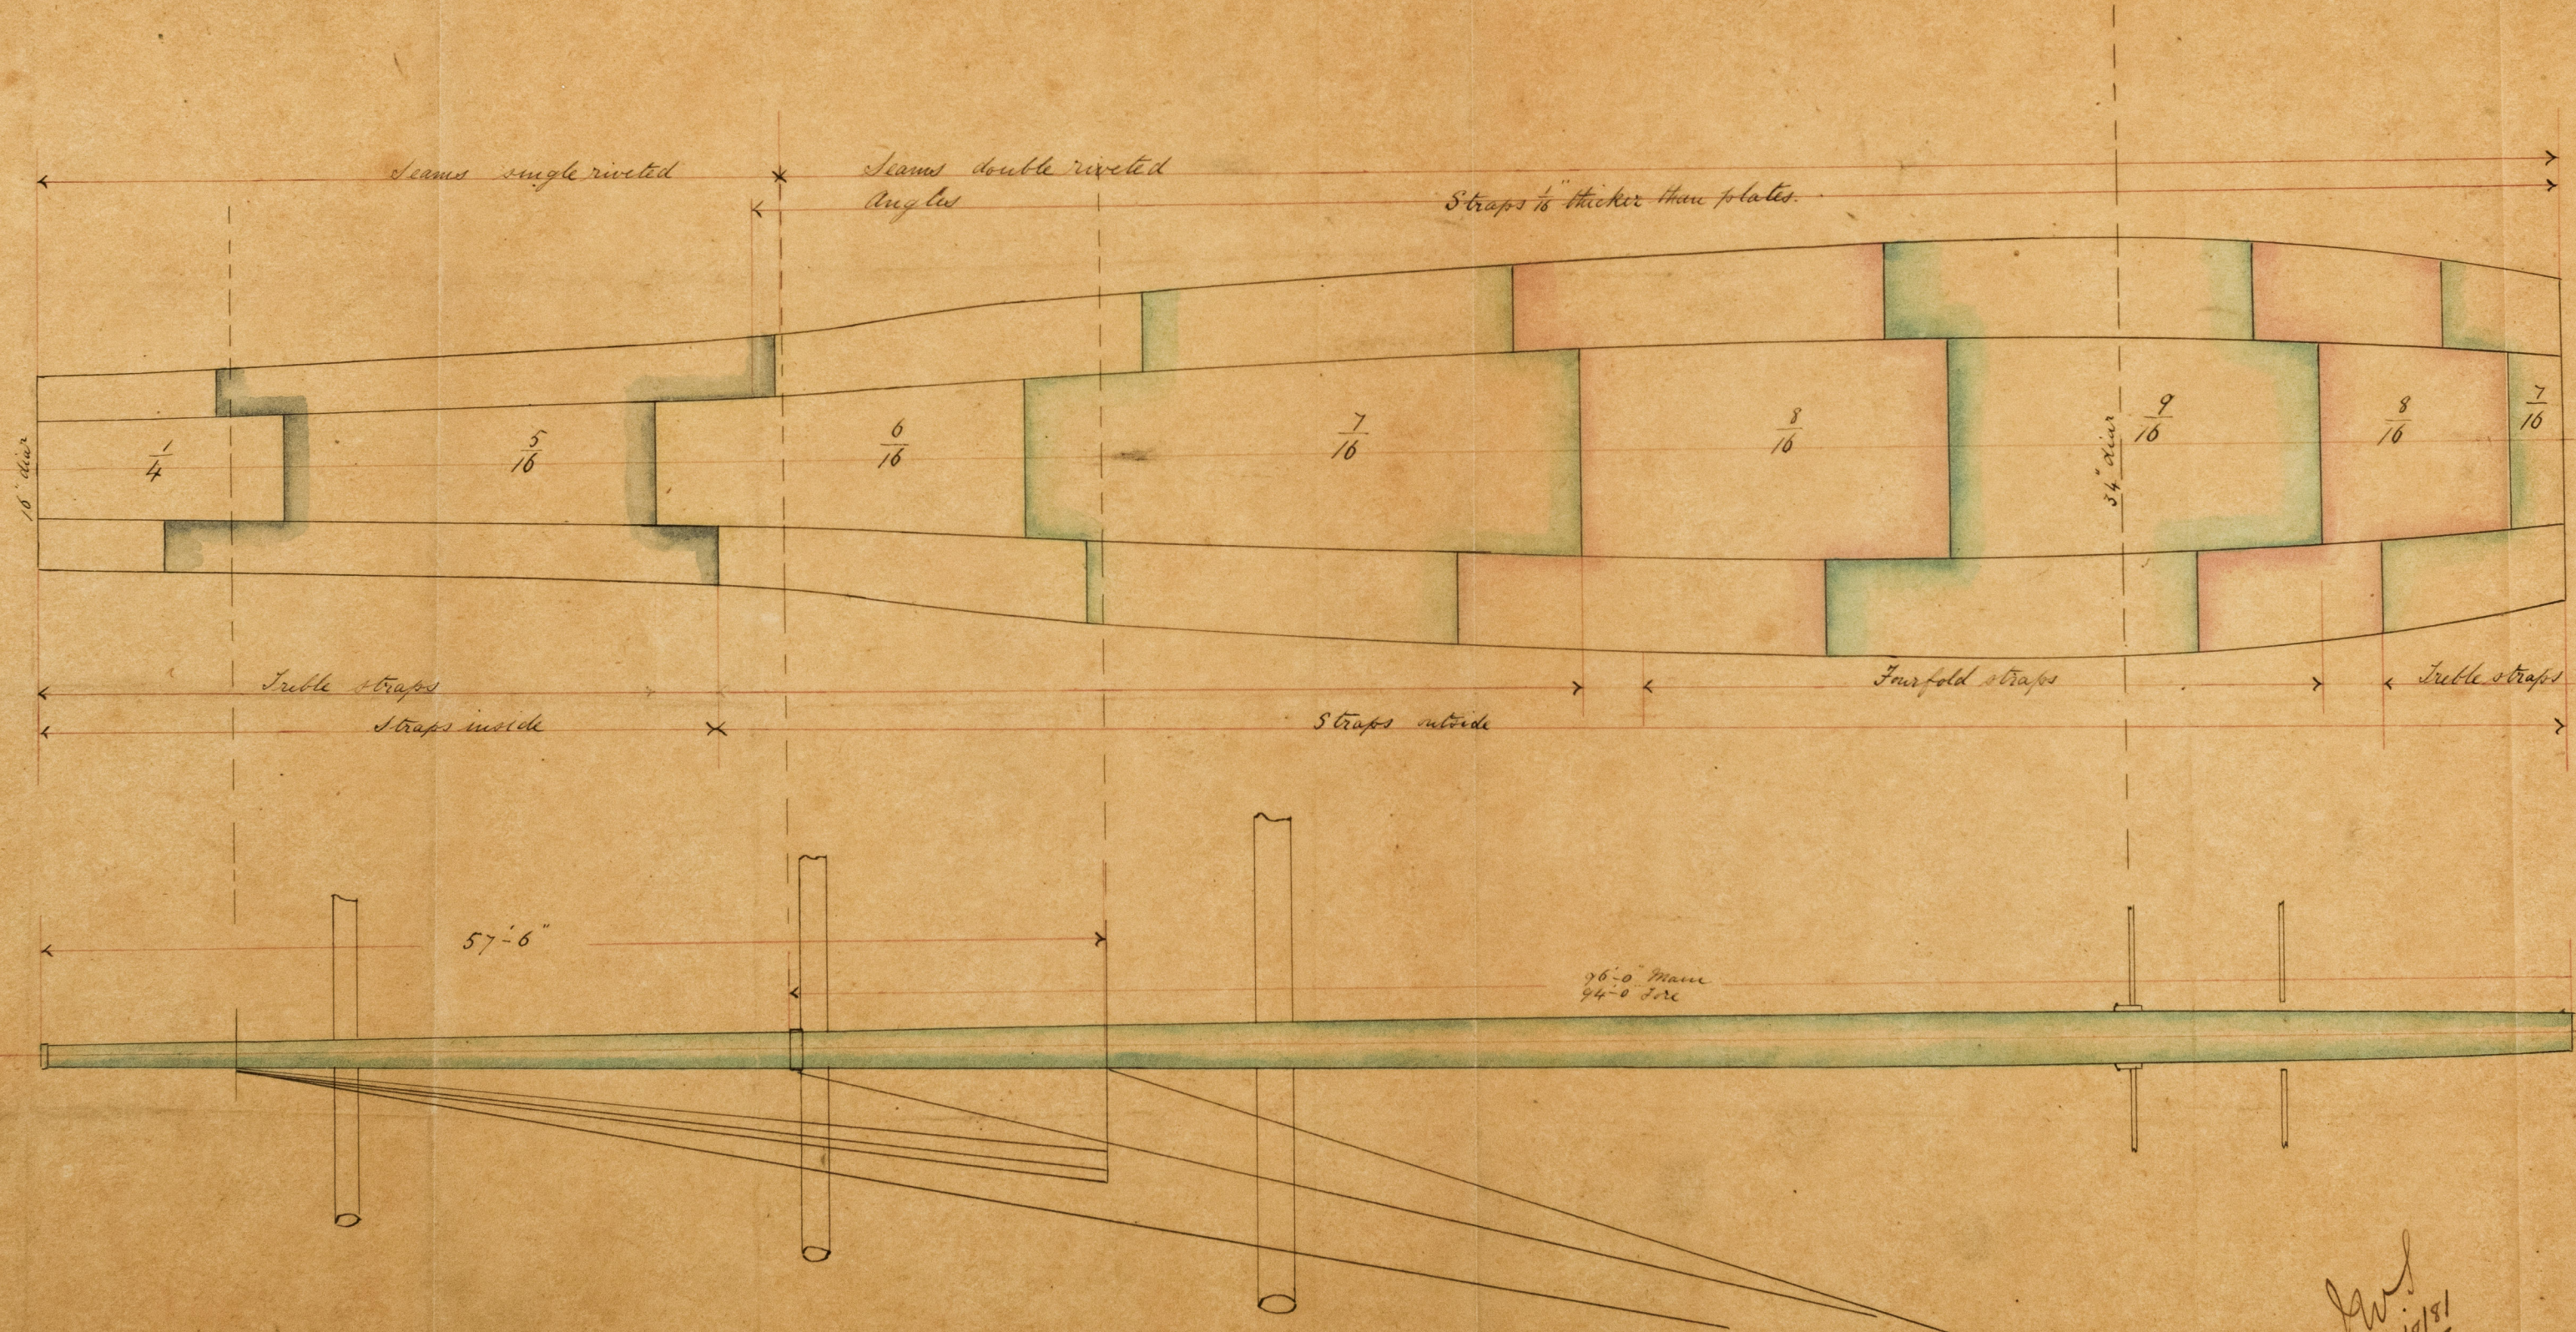


5.8.81

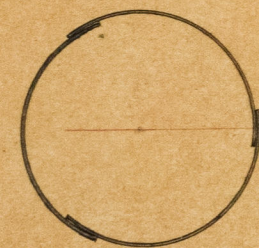

SHIP N^o 146
SKETCH OF MASTS
SCALE $\frac{1}{8}$ " = 1 FOOT

27 July
1881

W.H.B.

W.H.B.
3/8/81

W.H.B.
1/8/81

