



*Ltr. to Belfast
31/7/82.*





Longitudinal Section of Nos 16 & 17 S.S. - "Meraggio"
To Class 100 A/1
Scale 1/8 inch = one foot -
Belfast Report No 2969
J. Newington.

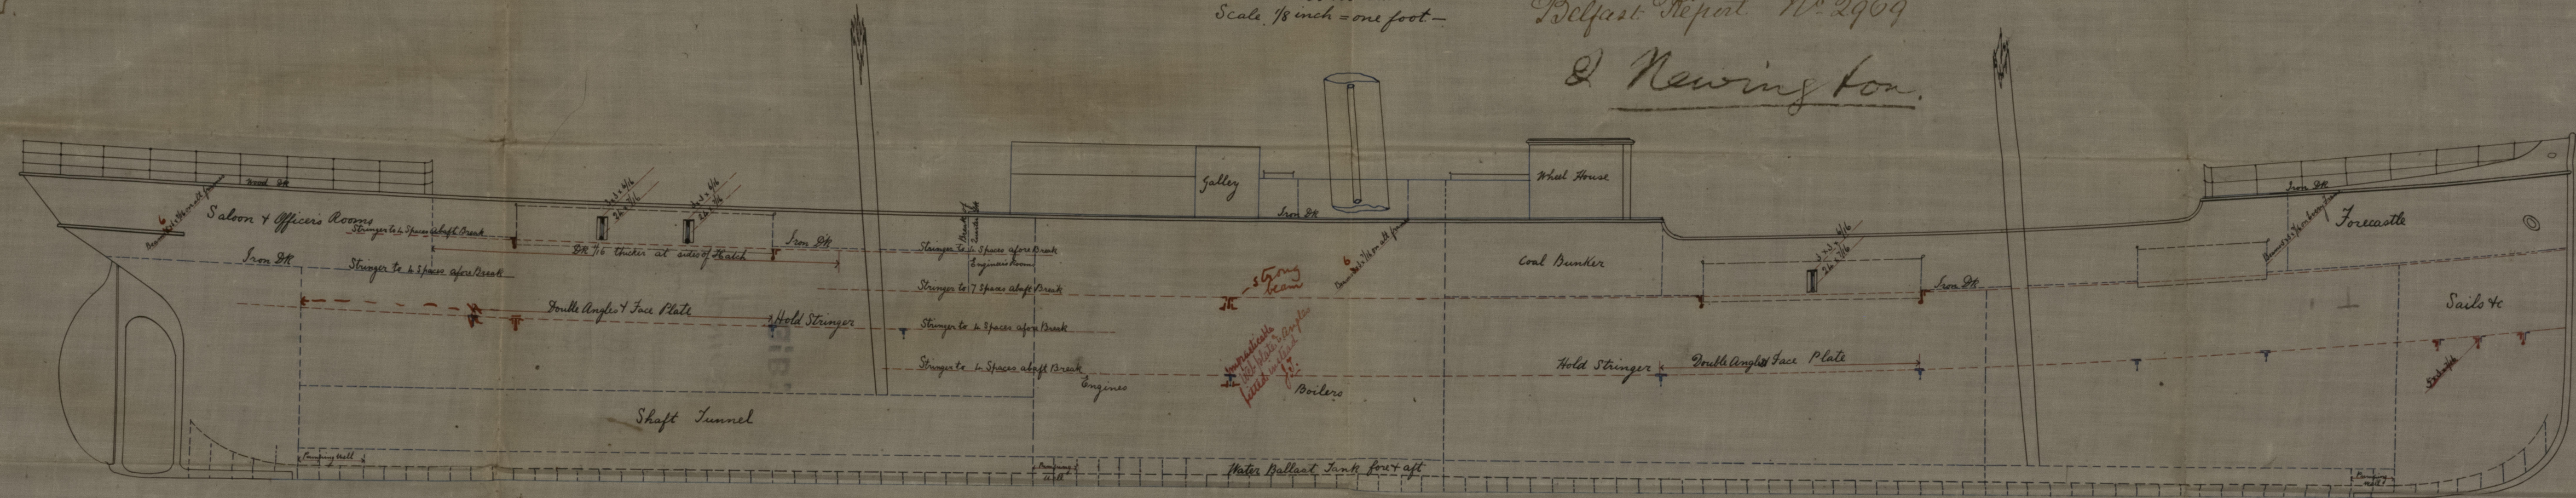

*1800
31/7/82*

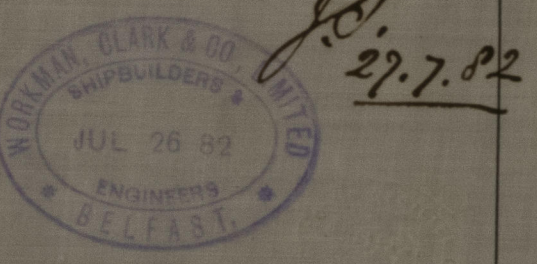

Handwritten:
 20/1/85
 5

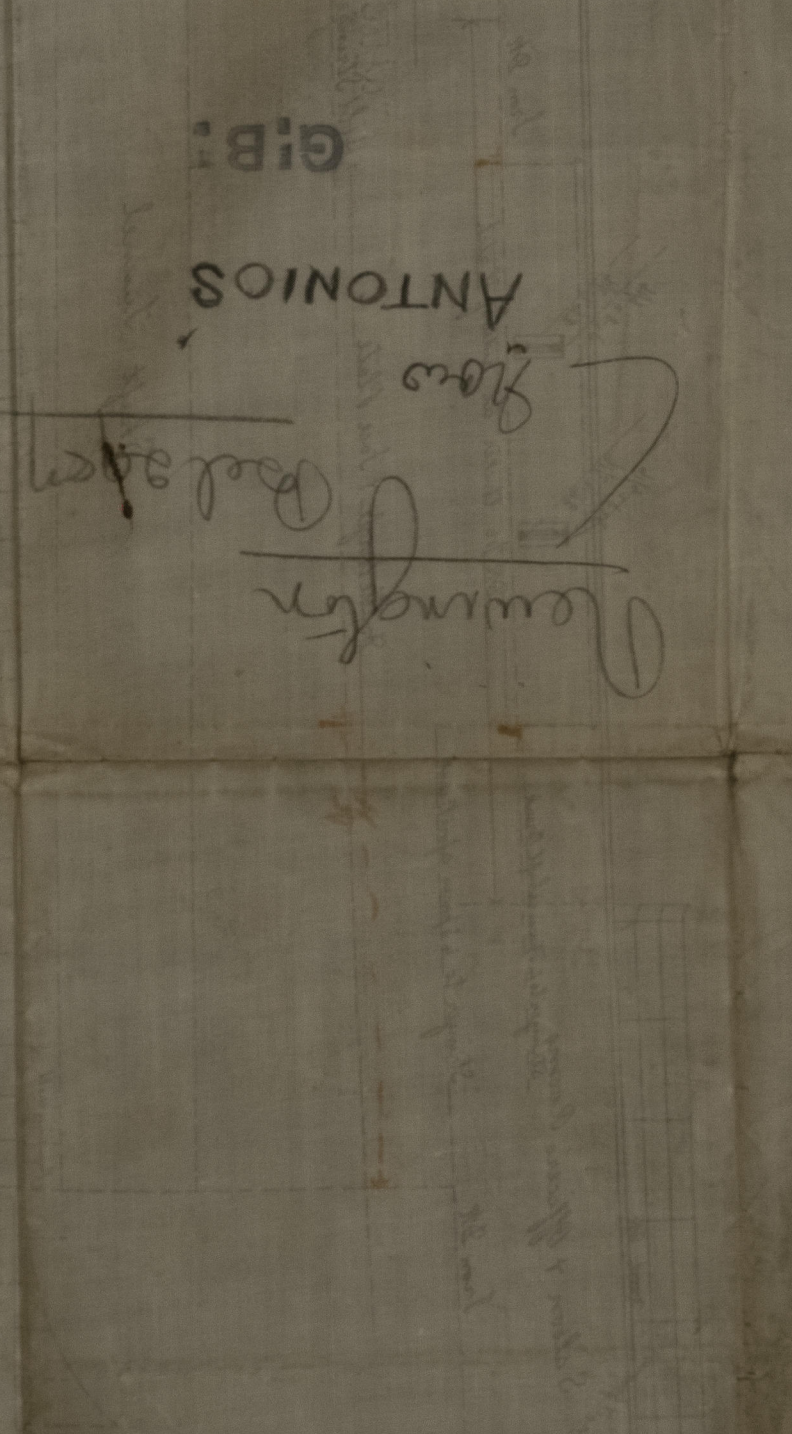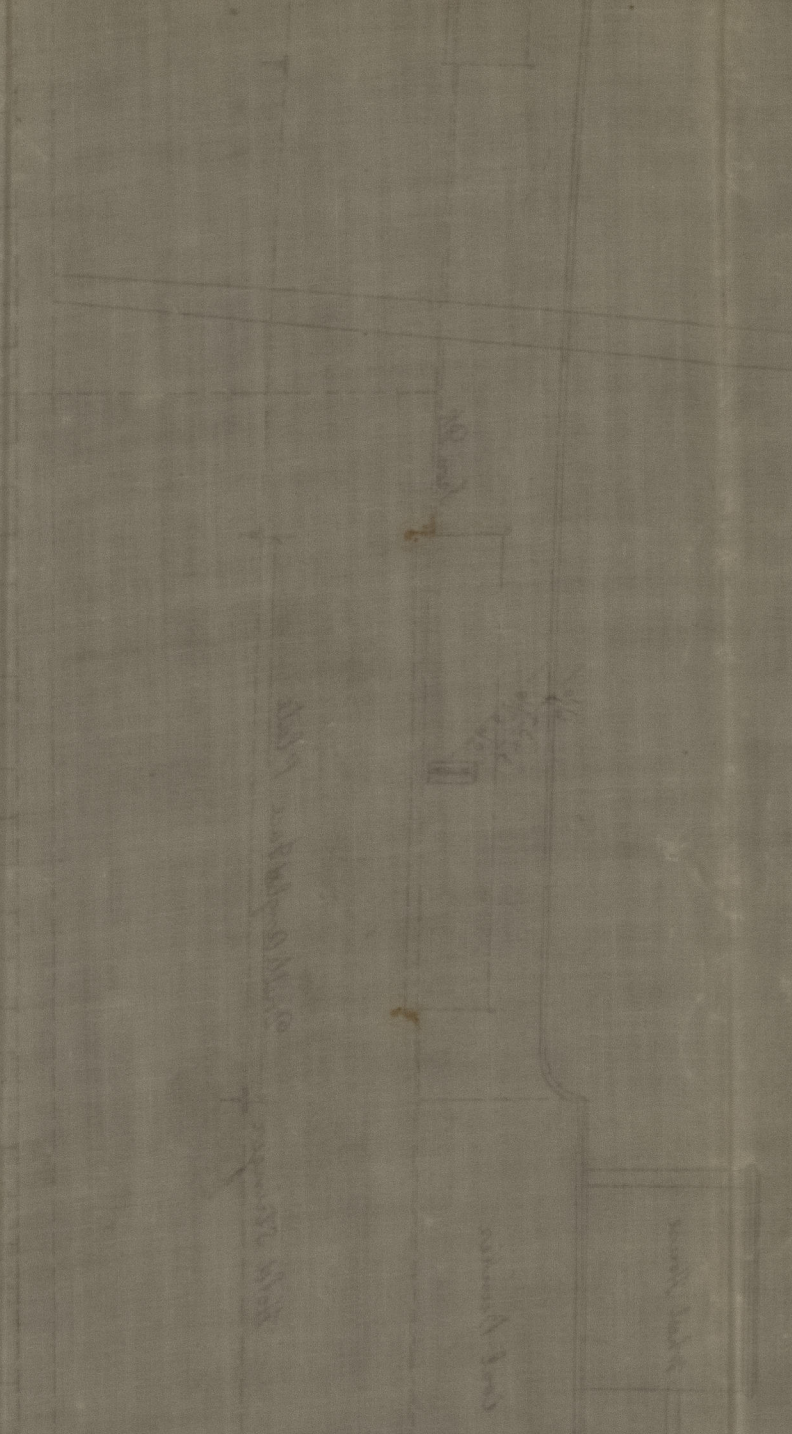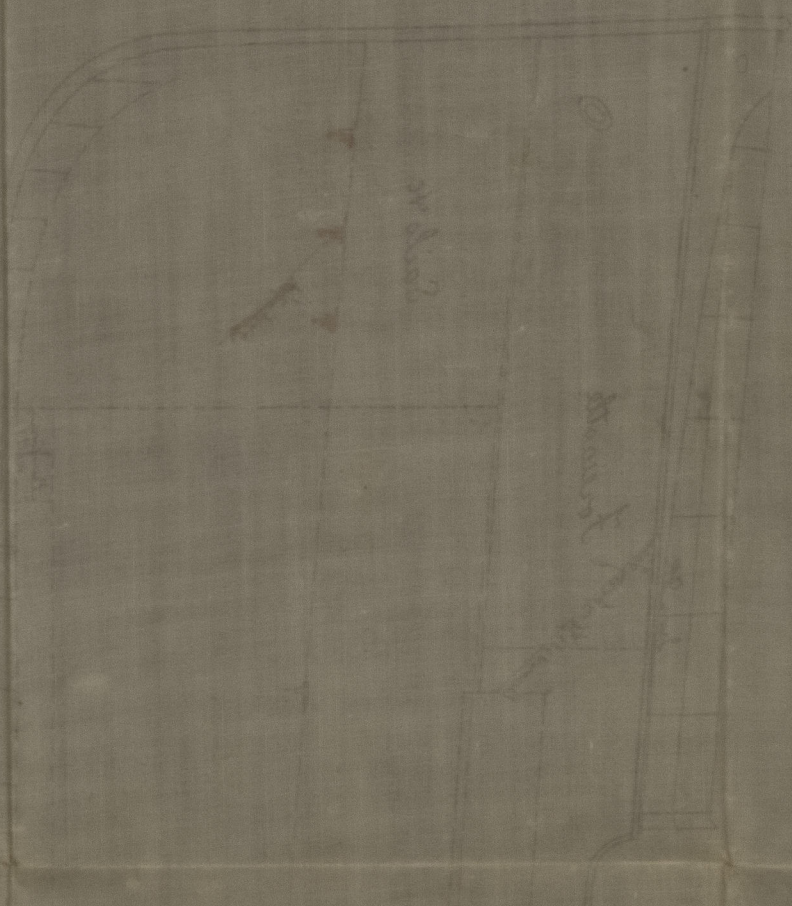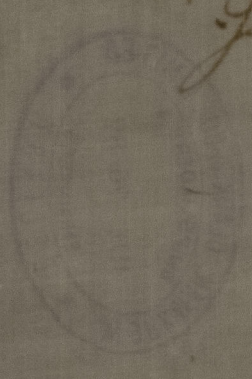

Handwritten notes:
 20/1/85
 5
 20/1/85
 5

GIB:
 ANTONIOS
 New
 Balesham

Handwritten notes:
 20/1/85
 5