

RECEIVED 12th MAY 82


Section through proposed frame &

Reverse frame for N° 155


Full size

W. J. Pirrie  
Belfast Report No 2972

Frames  $5 \times 3\frac{1}{2} \times \frac{8}{16}$  to  $\frac{7}{16}$   
R. Frames  $4 \times 3\frac{1}{2} \times \frac{8}{16}$

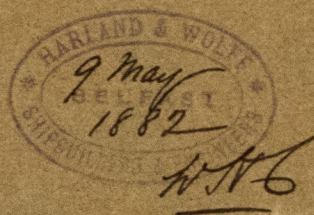

WJW  
13/5/82

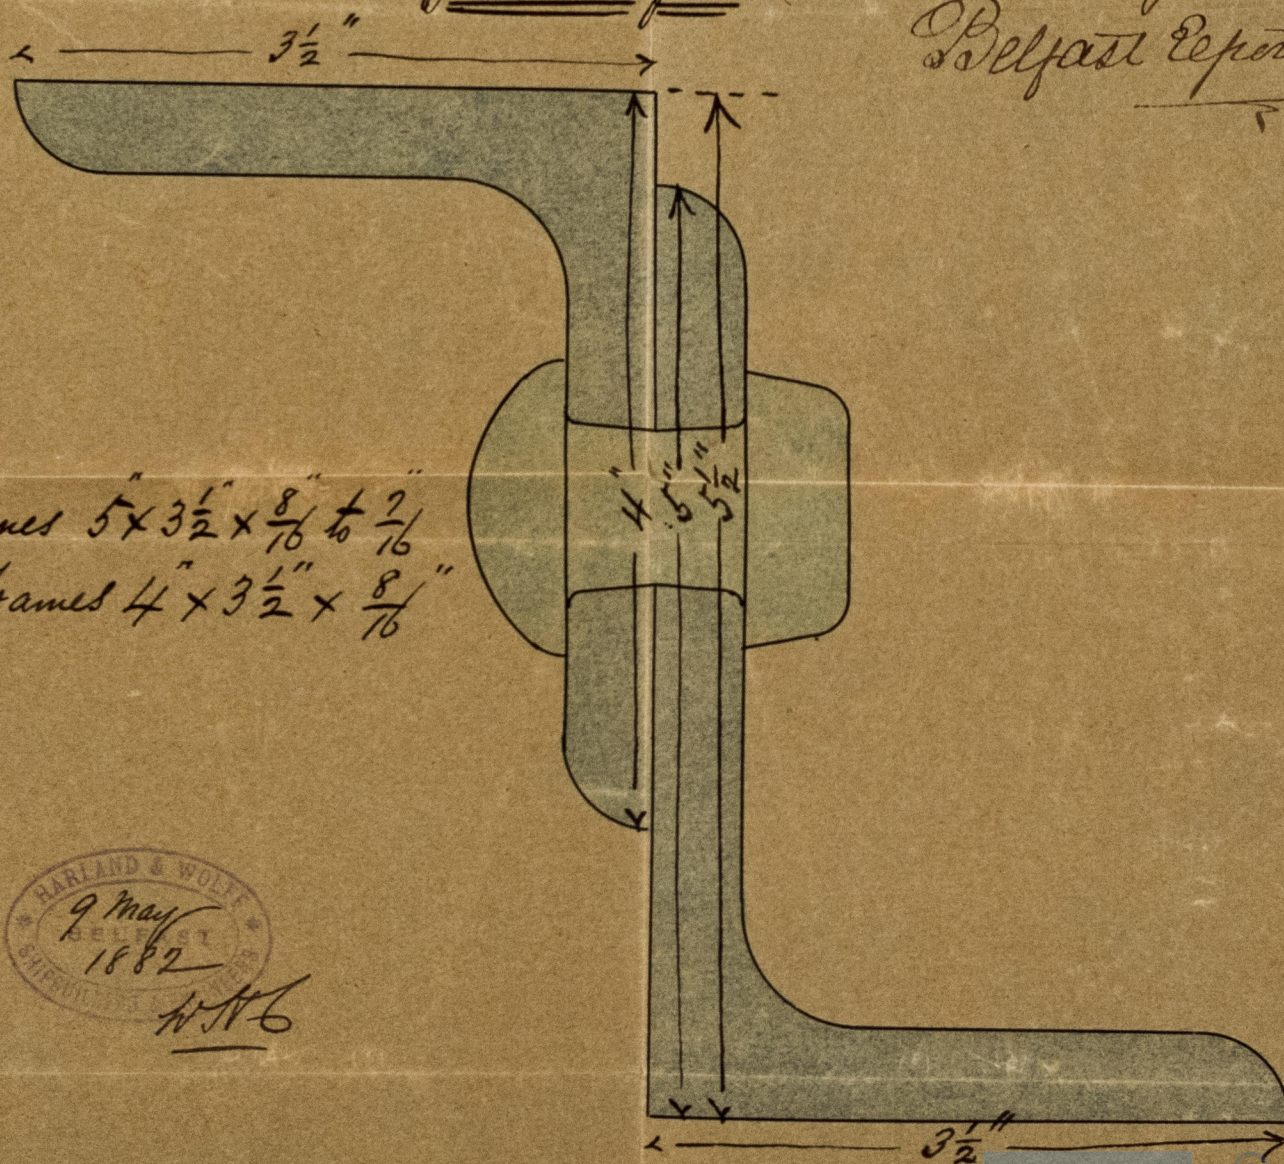

© 2021

Lloyd's Register  
Foundation