


Tracing to 11119.

Dr. to Bel
24/8/83

M
24.8.83

S.S. "Sea Fisher"
Belfast Report No. 2993

No 19
Pumping Arrangement
Scale $\frac{1}{8}$ " = one foot

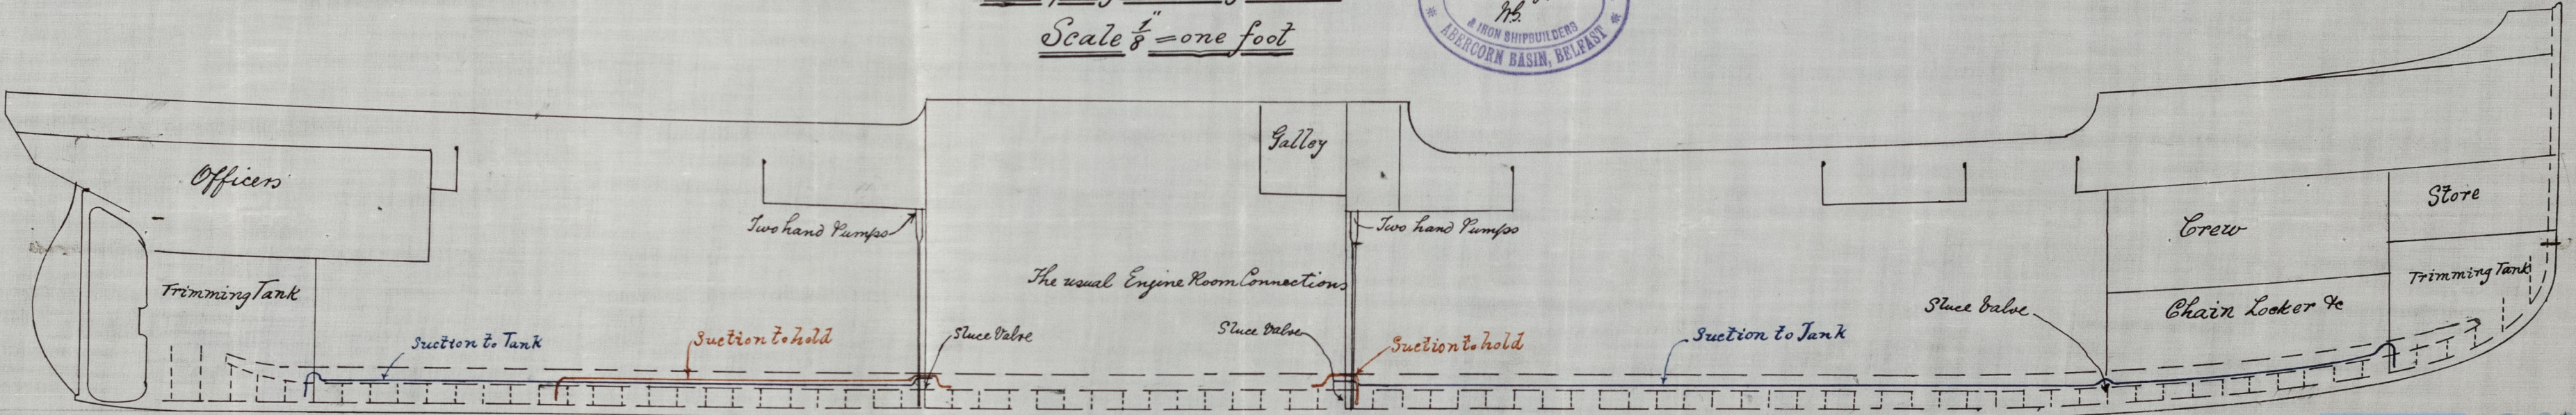

Dr.
Baw. 22/8/83.

© 2021
Dr.
22.8.83
The Register
Foundation